




Sneiðing C-C 1:100

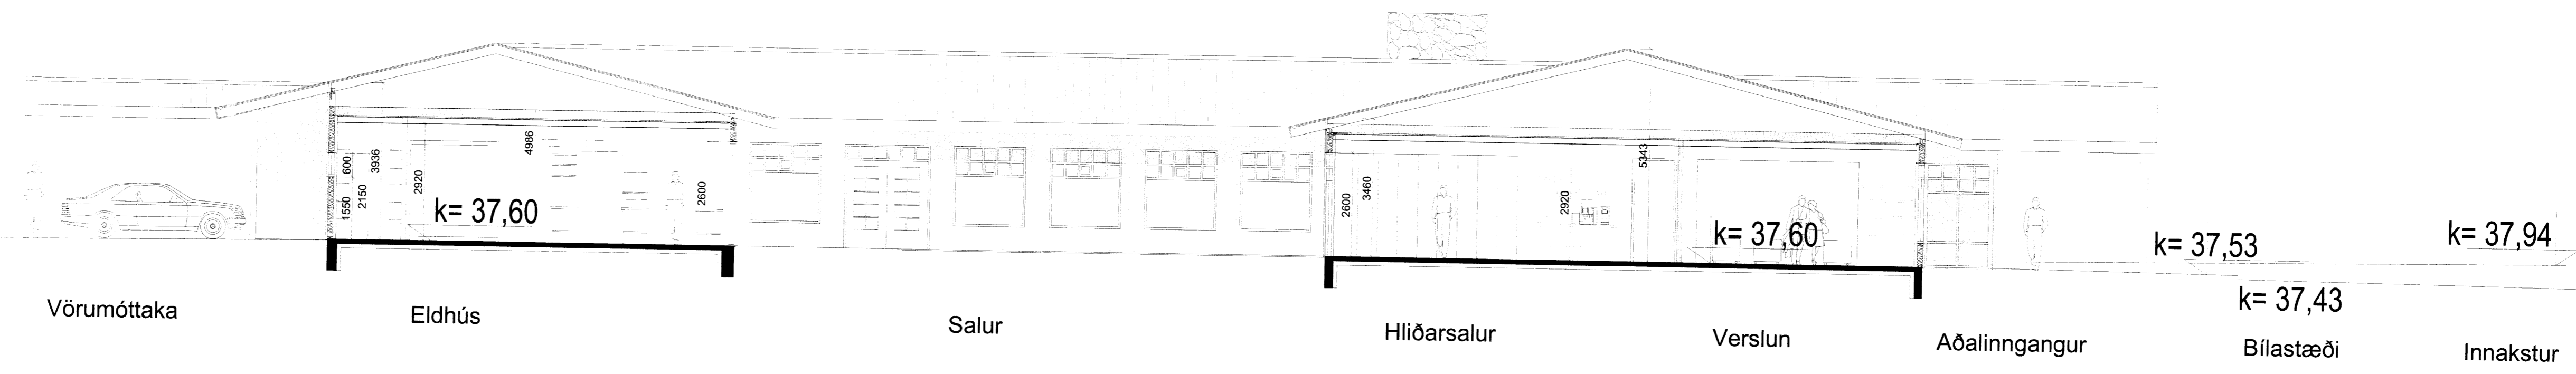

Sneiðing D-D 1:100

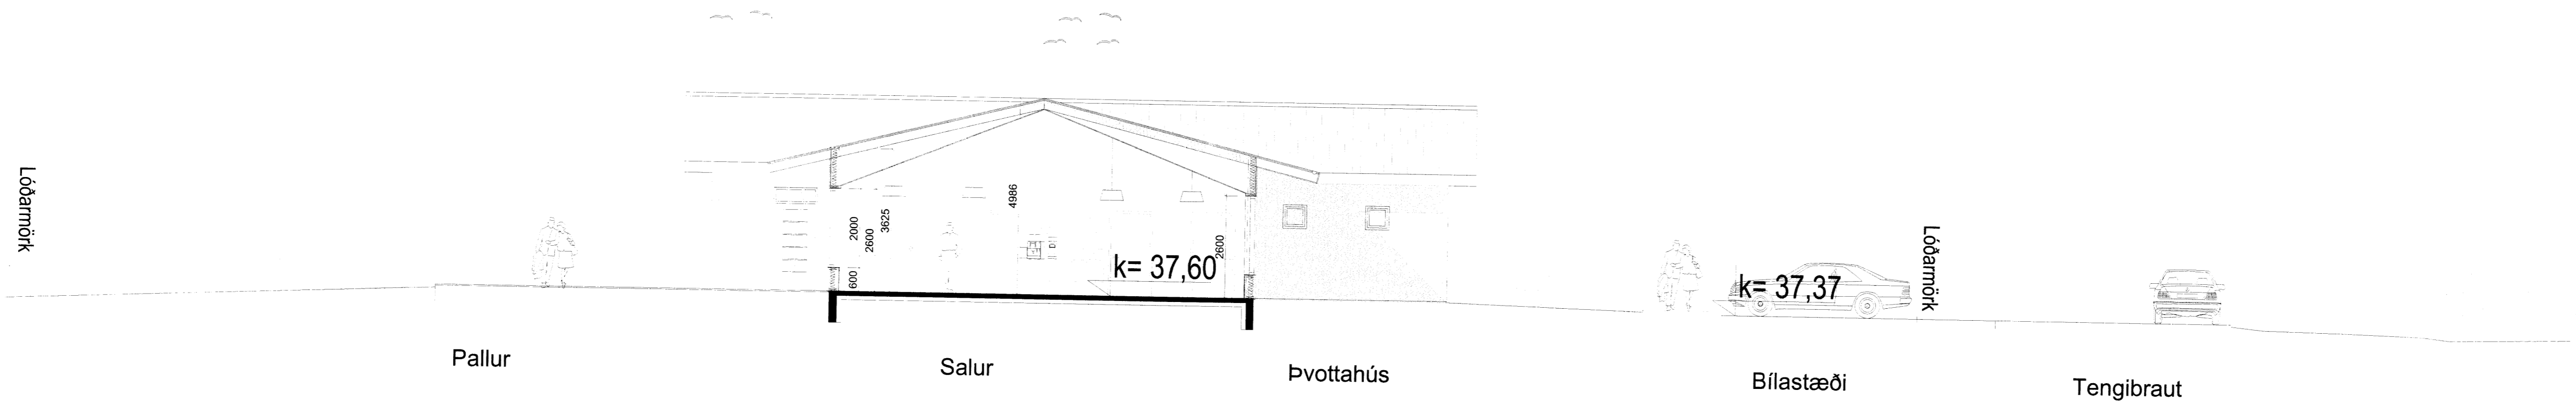

Sneiðing A-A 1:100

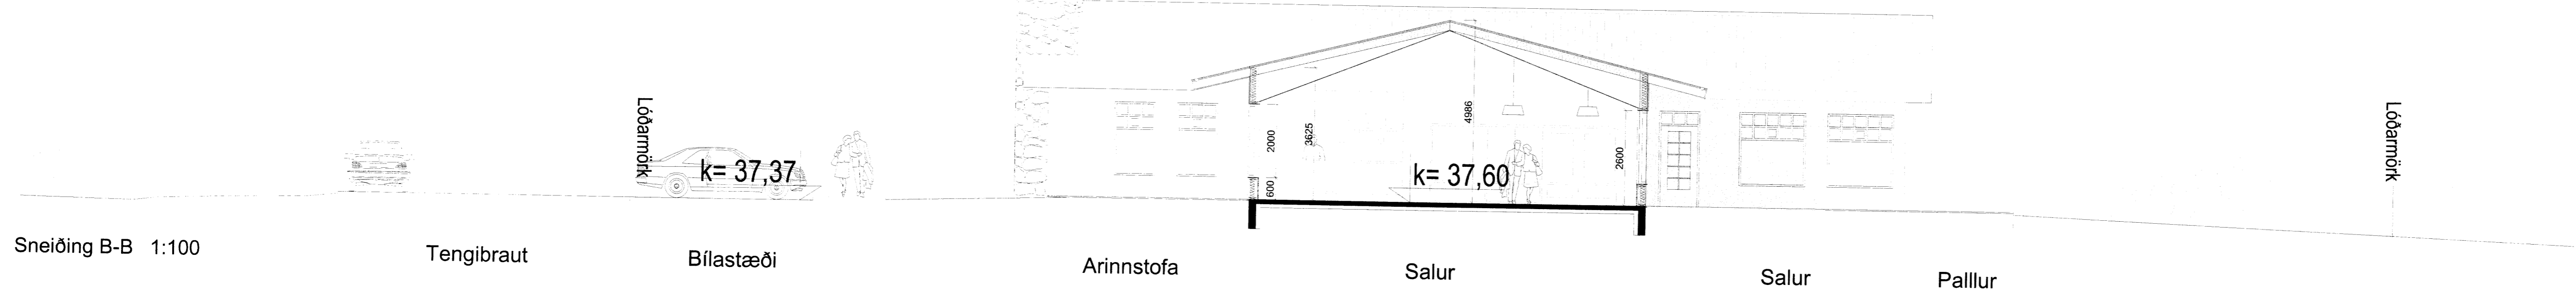

Sneiðing B-B 1:100

B2: 24.03.2014 Útitt sneiðingar
 B1: 24.02.2014 kótar
 Útg. Daga: Skýring Br. af:

Ásborgir 48
 Veitingahús
 801 Selfossi
 Sneiðingar

Teknað af: CKF Dagssetning: 08.02.2014
 Yfirfarið af: HG Mælikvark: 1:100

Hafldór Guðmundsson 140548-2439
 Freyr Friðason 170470-4869
 Ódísur Kj. Finnþjárnarson 280259-3229
 Ragnar Aulunn Bjrgason 230190-4499
 Samúel Guðmundsson 011063-4039

THG ARKITEKTAR Faxafn 9 108, Reykjavík kfi 440703-2590
 Sími 545 1600 thg@thg.is www.thg.is

13-037 05-04
 Verknúmer Númer Útöfá