
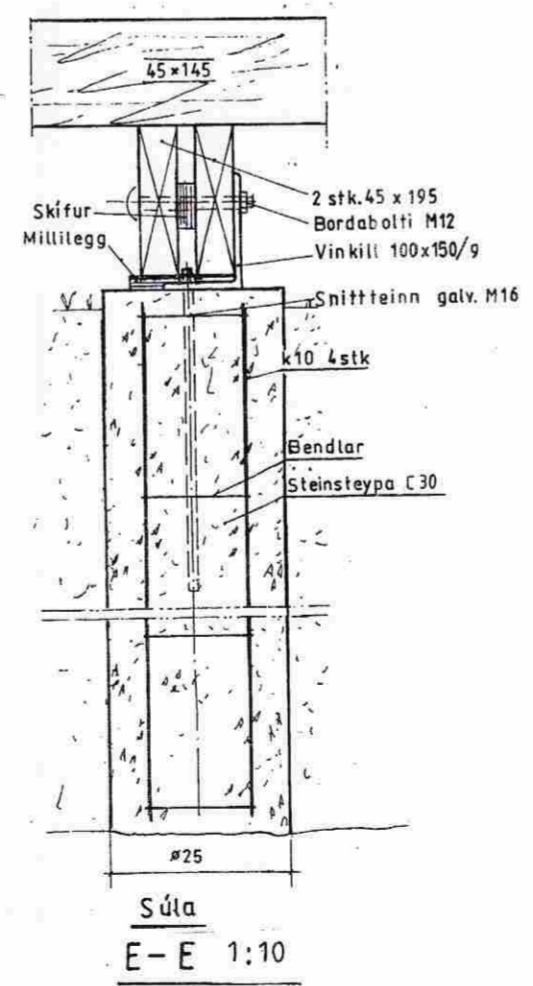
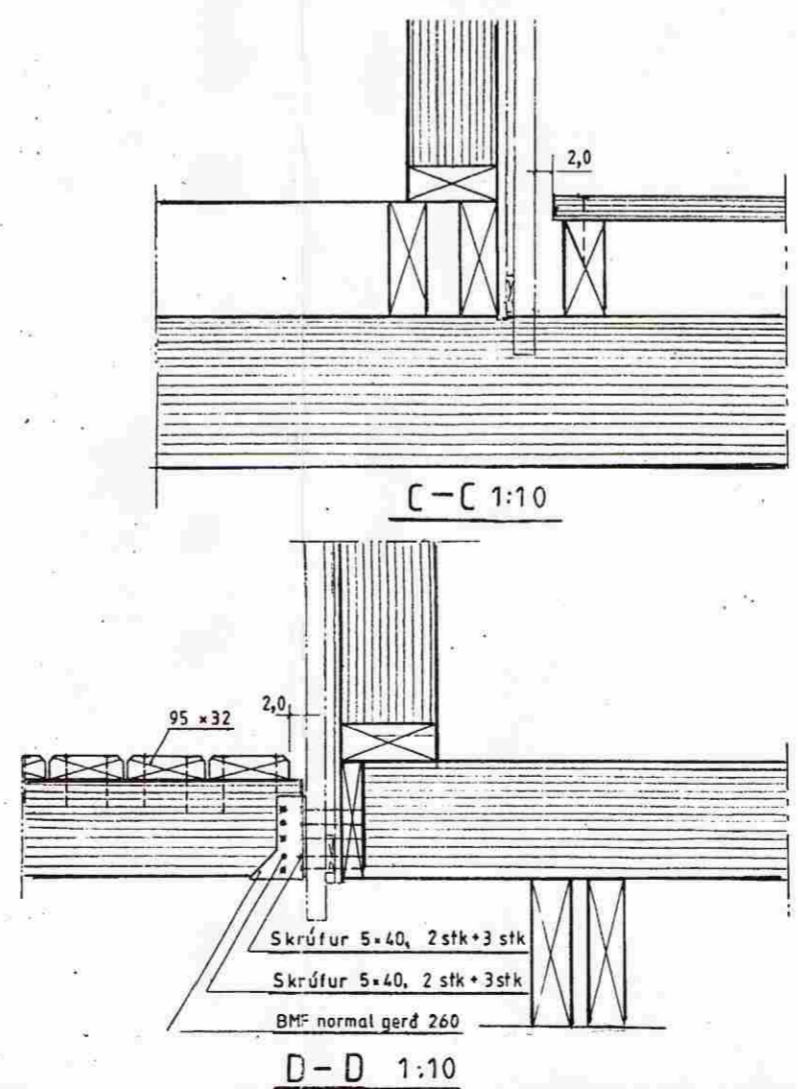
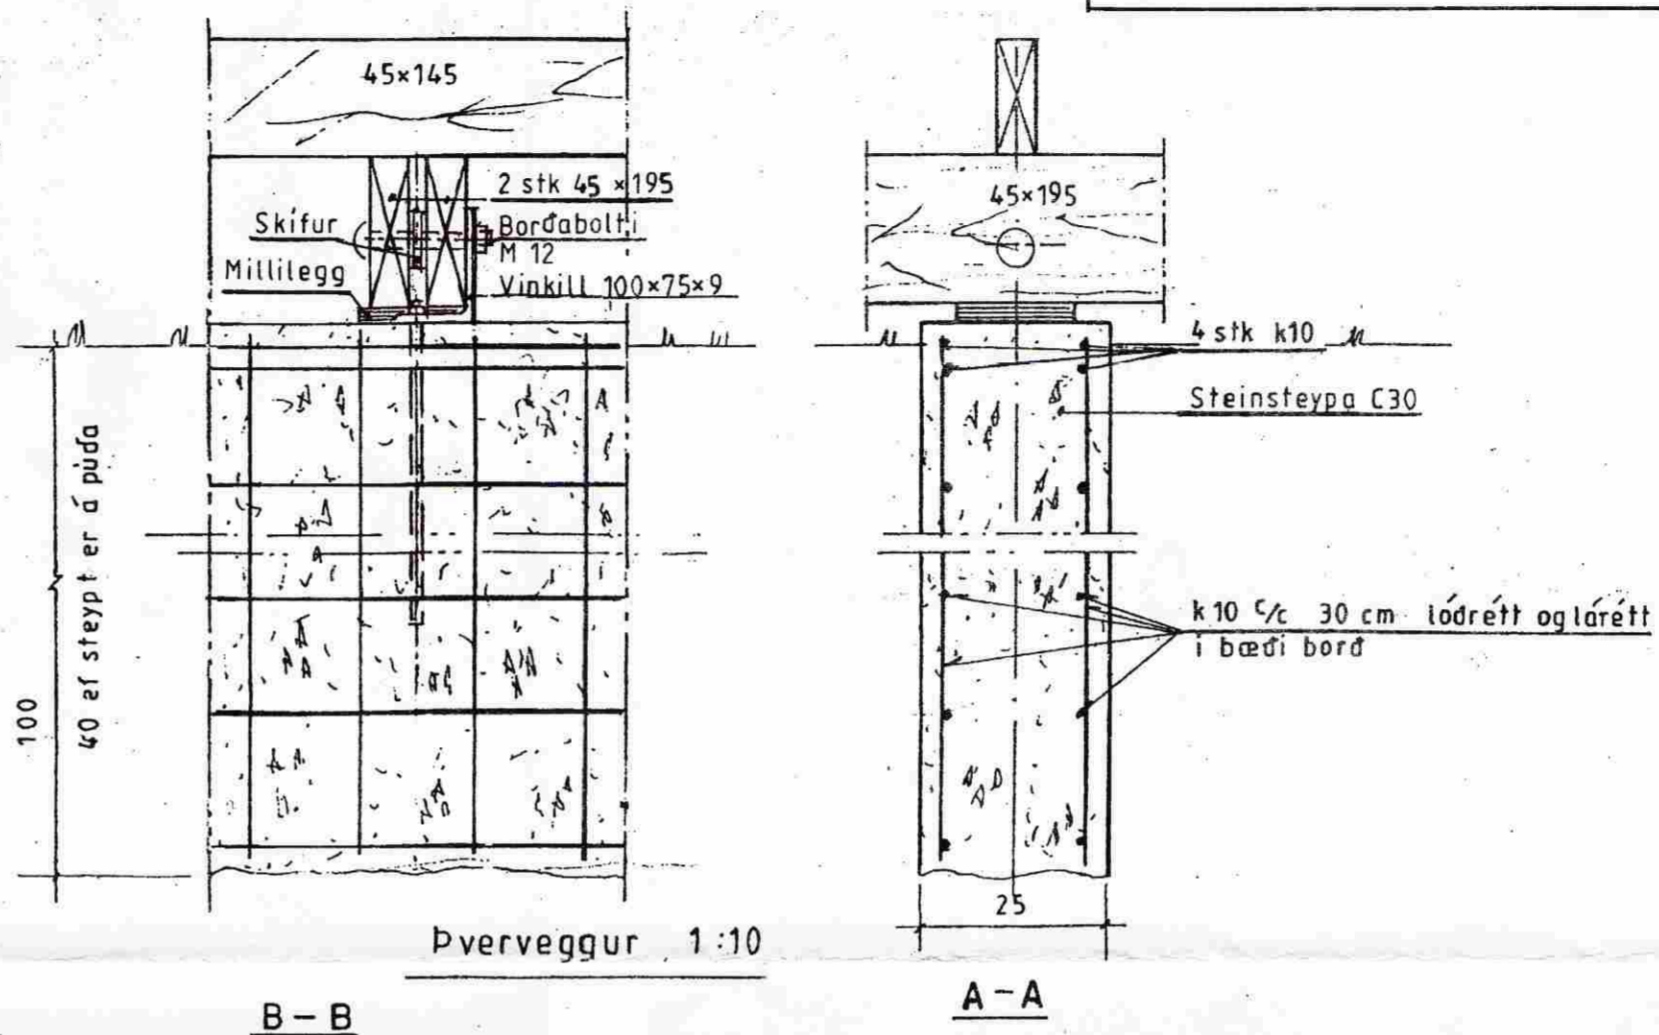


MÓTTEKID
 19 NOV. 2008
[Signature]
 Byggingafrútrúi uppsv. Ámessýslu og Flóahfr.

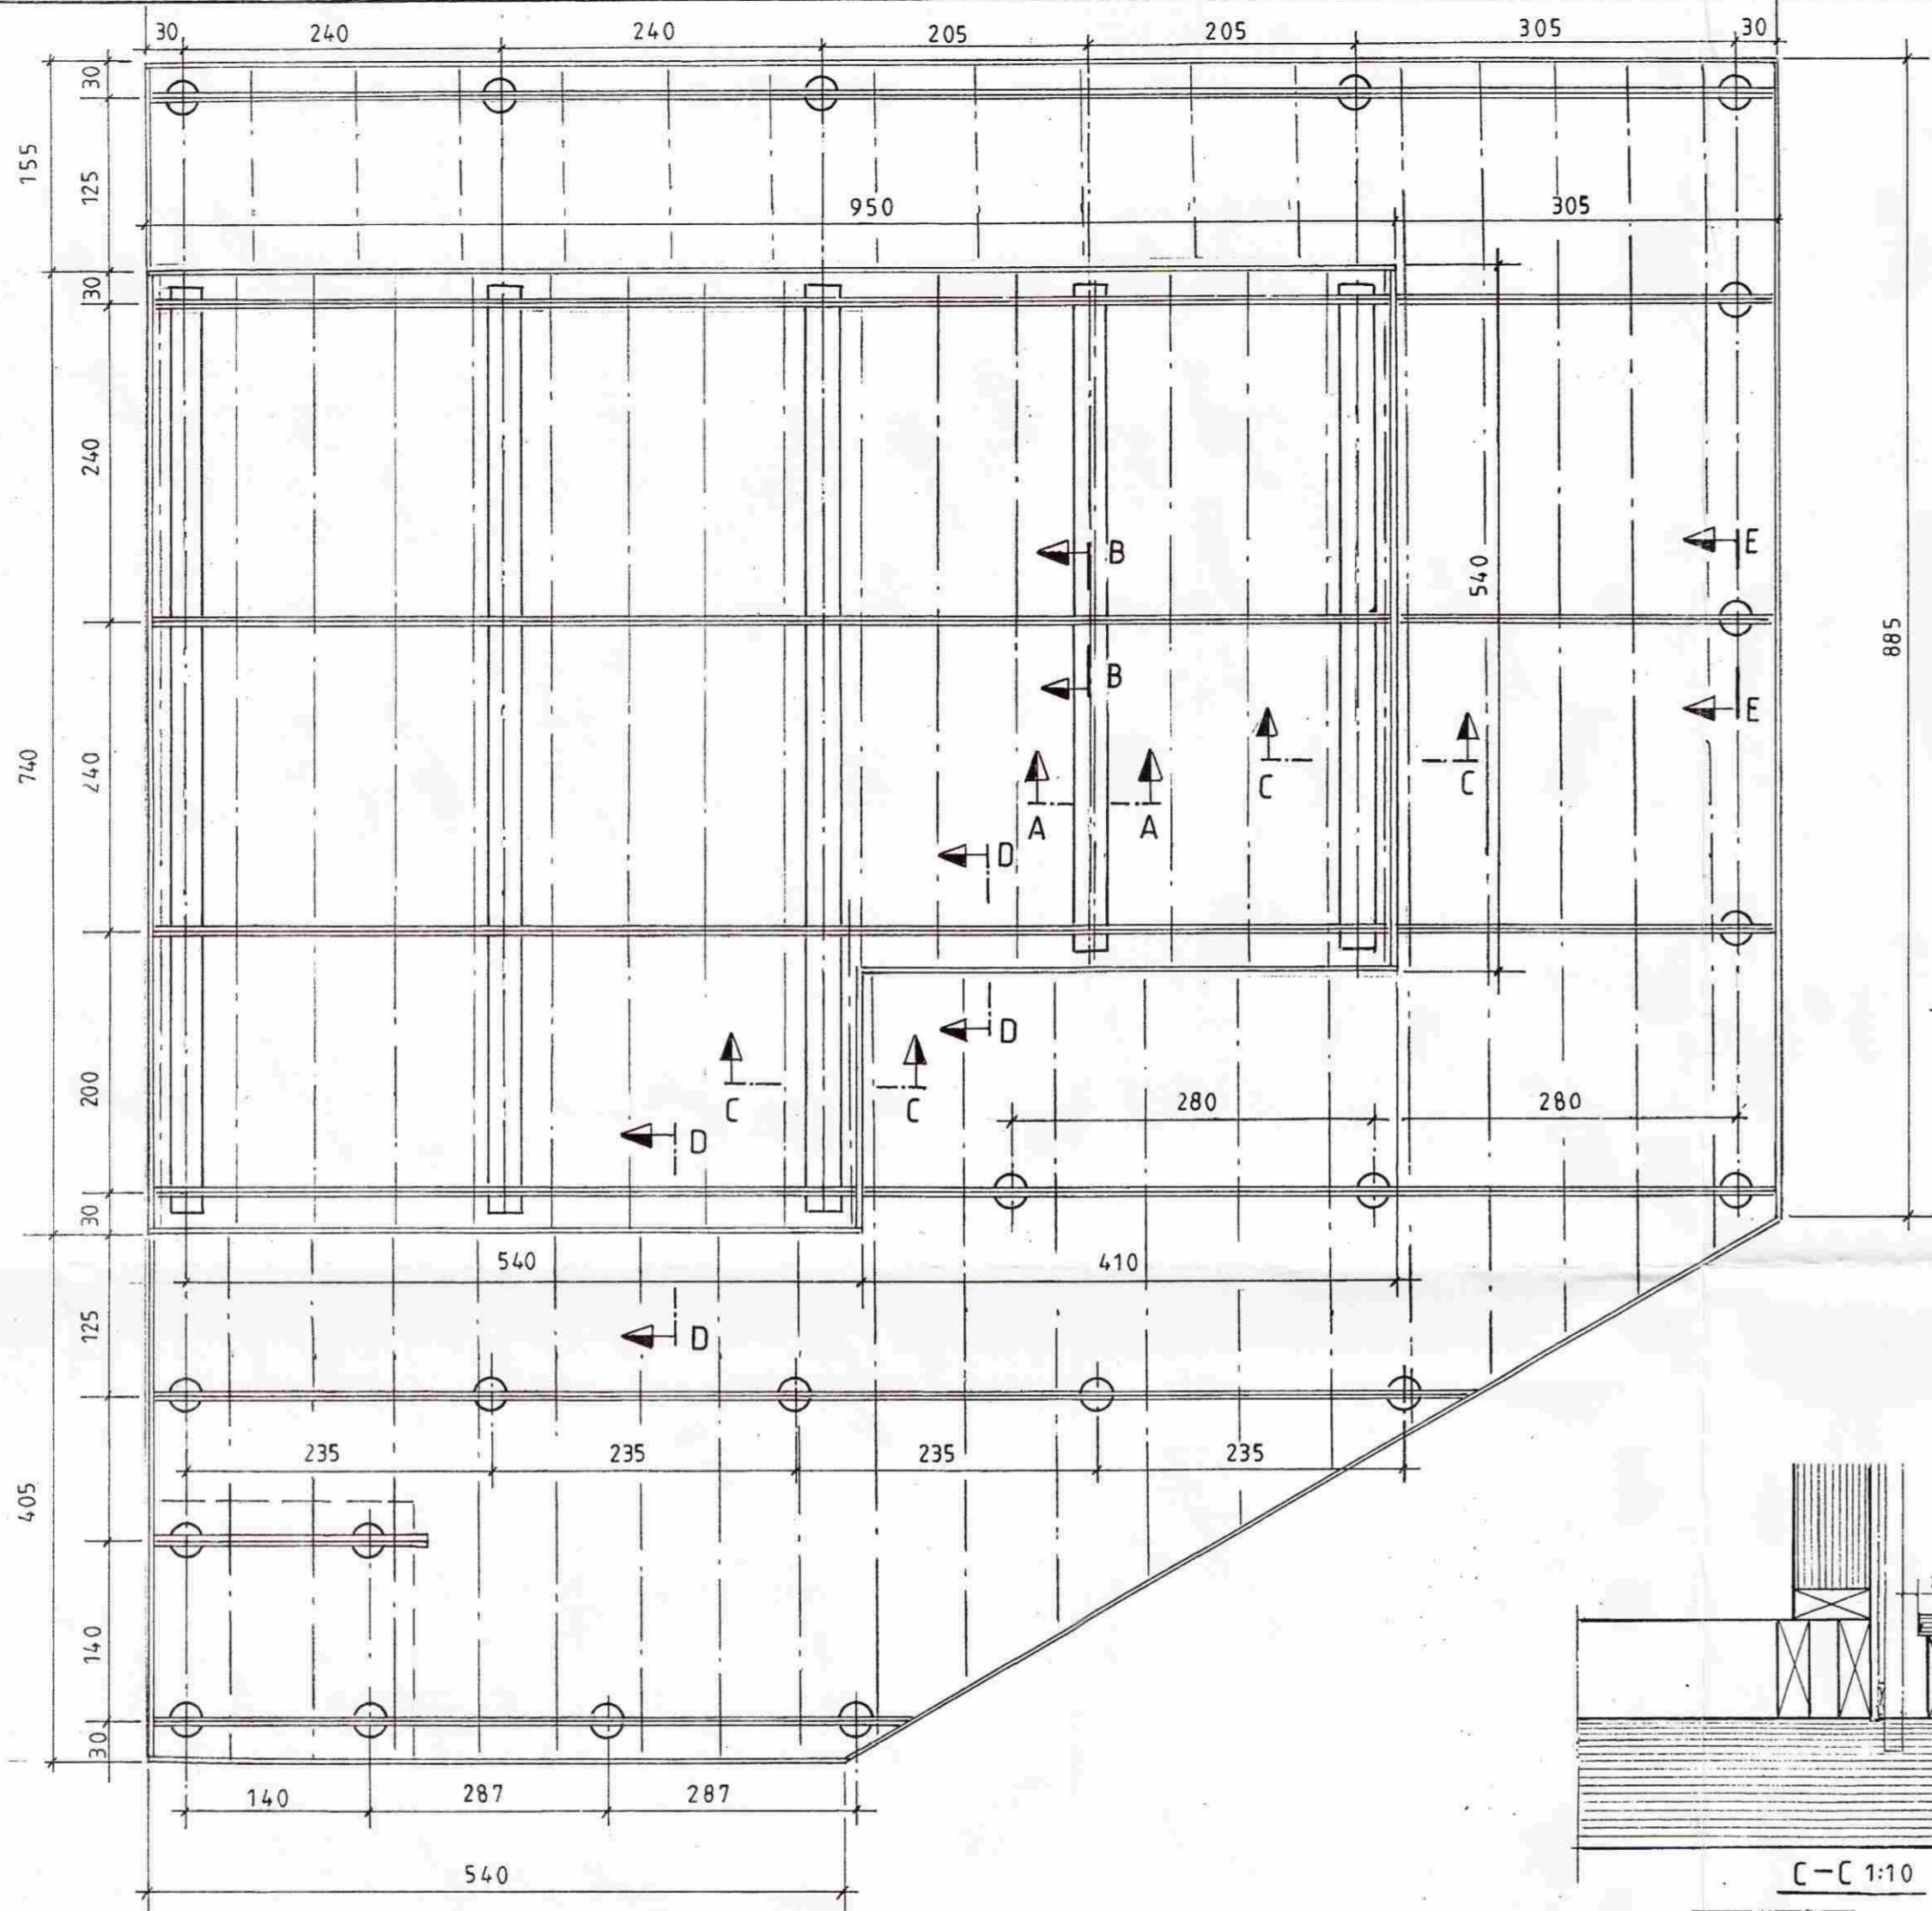

| | | | |
|-------|------------------|---|--|
| Ath.: | Mkv.: 1:50, 1:10 | Sumarhús í landi, Hraunkots Grímsness og Grafningshr. | TEIKNIVANGUR |
| | Dags. nóv. 08 | Árnessýslu, lóð nr. 18 við Álfasteinssund, Hraunborgum. | |
| | Nr. 246-04 | Eigandi: Guðbjörn Jónsson kt. 190451-3569 | |
| | Sökkjar | Burðarþot | <i>[Signature]</i> 270733-2559 <i>[Signature]</i> 201032-4829 |