




breyt. dags. teiknað lýsing

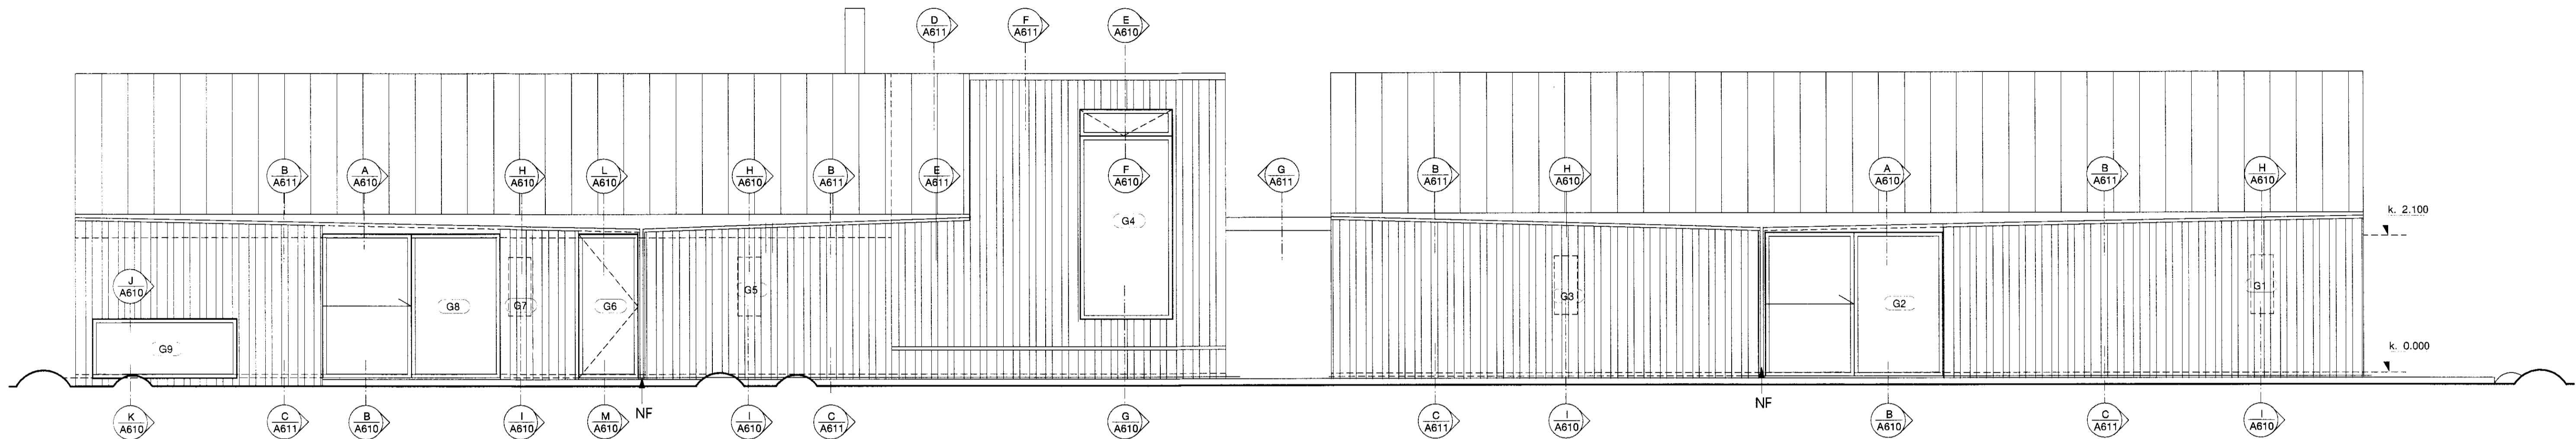


Útlit A

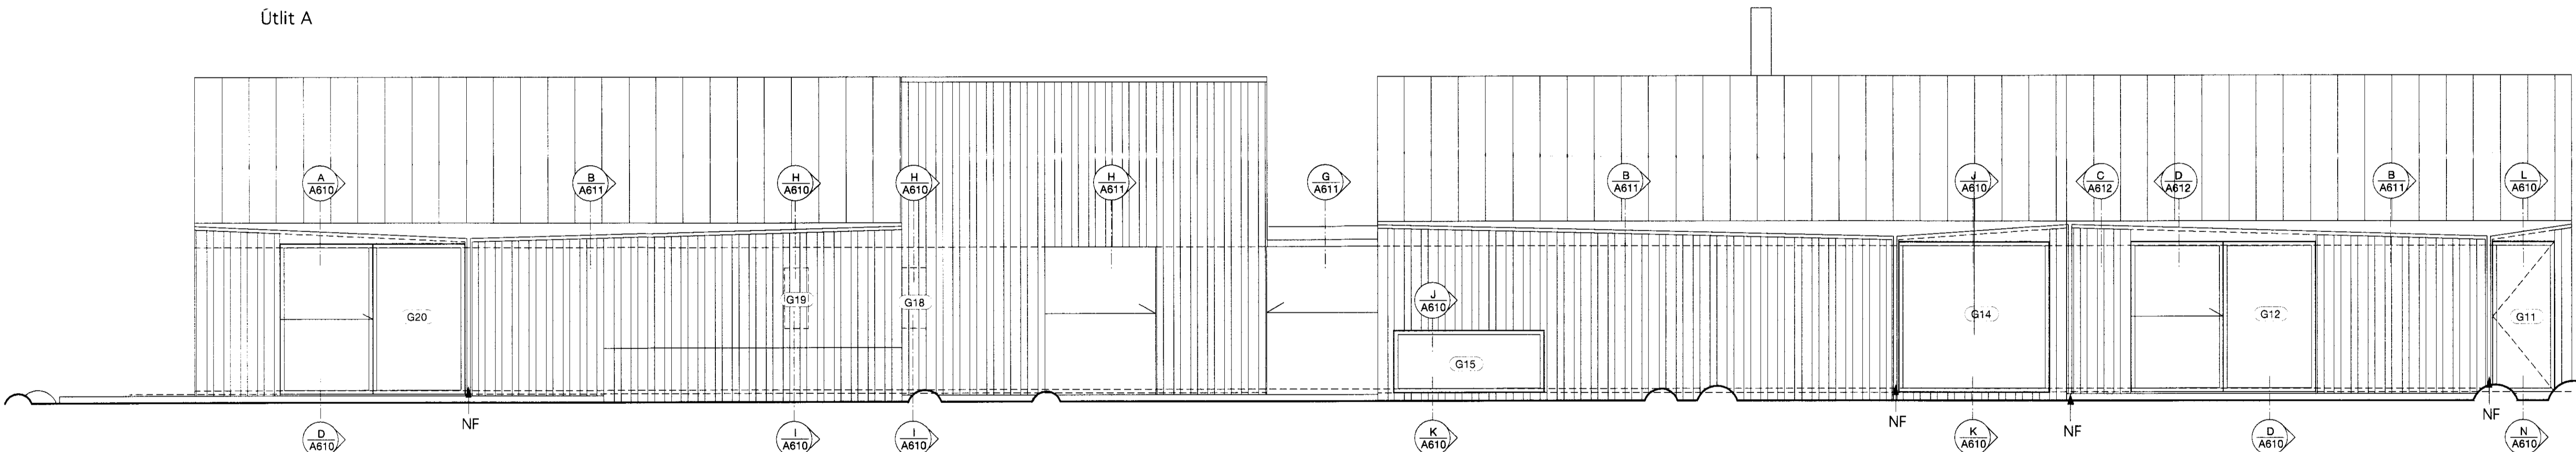

Útlit B

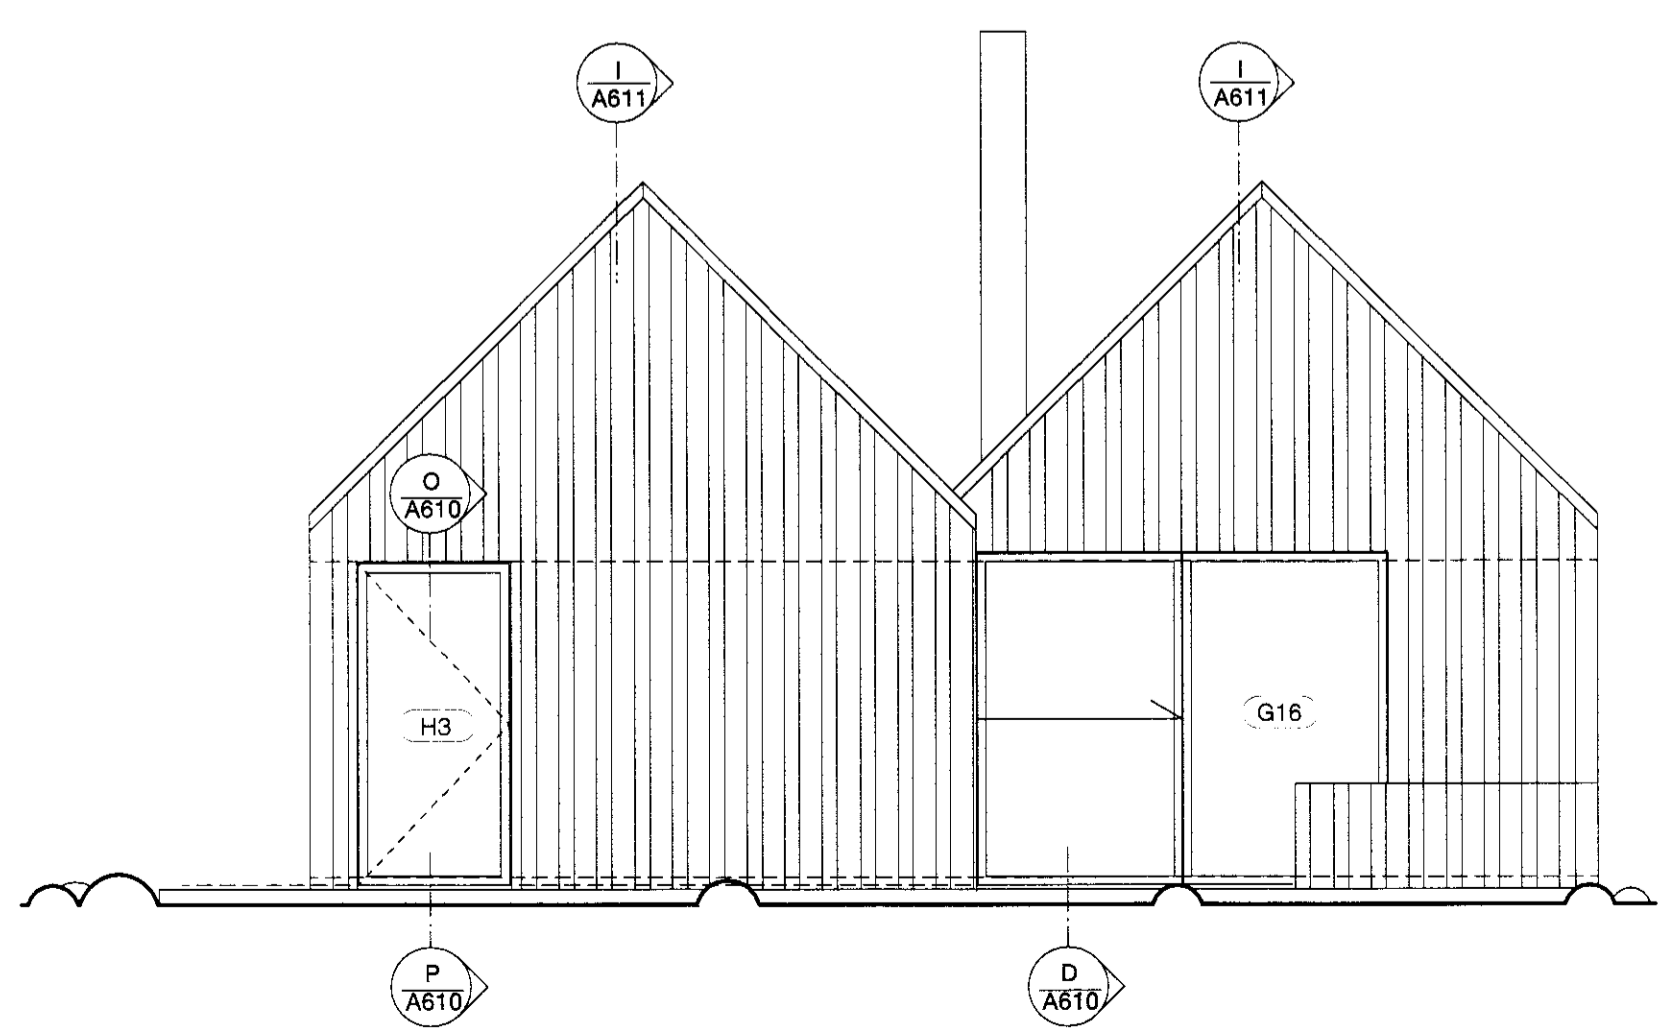

Útlit C

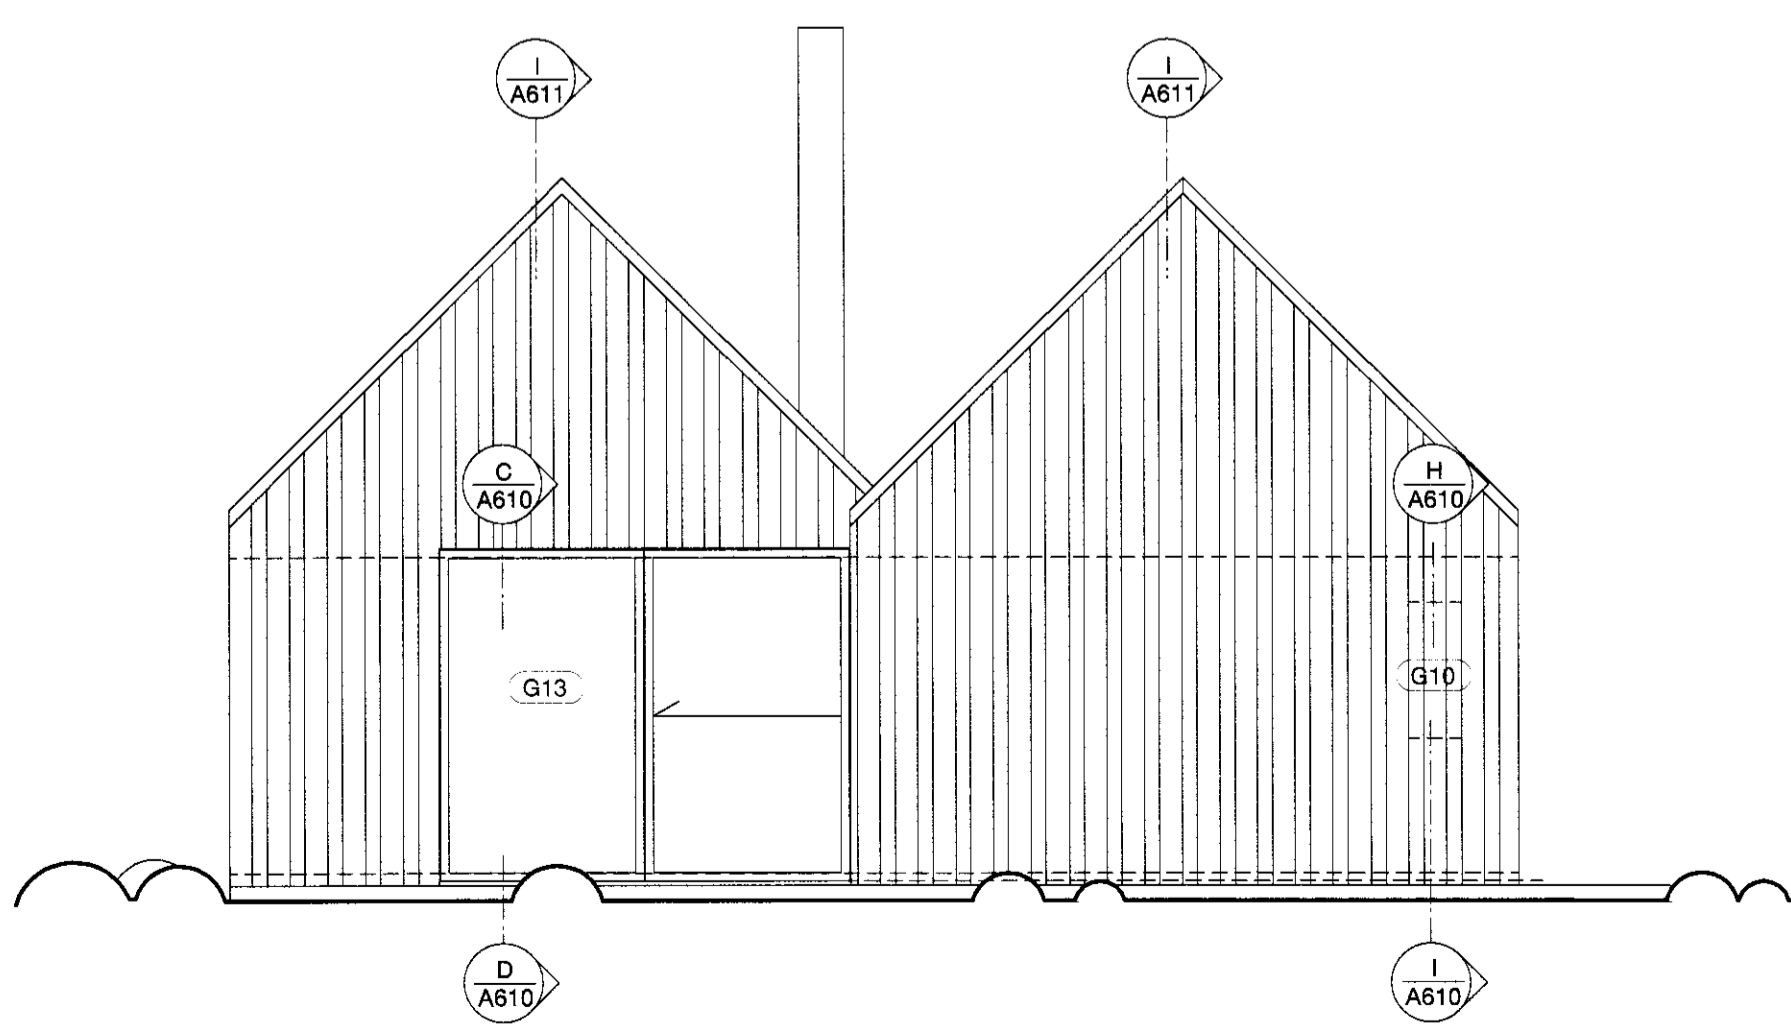

Útlit D

202312.  
Hvítugu 12

verk **Sumarhús í landi Krínglu II**

verkkaupi Kristín Sigfríður Garðarsdóttir  
Halldór Hreinsson

m.k.v. A1 = 1:5  
A3 = 1:10

dags. október 2008

teiknað ÖB/MH

Margrét Harðardóttir arkitekt FAÍ  
14 05 59 - 2459

Steve Christer arkitekt FAÍ  
08 03 60 - 3639

**STUDIO GRANDA** Smiðjustigur 11b  
Reykjavík  
IS-101  
Ísland

+ (354) 562 2661  
f + (354) 552 6626  
studiogranda@studiogranda.is

verk teikn. breyt.

**212 A400**