
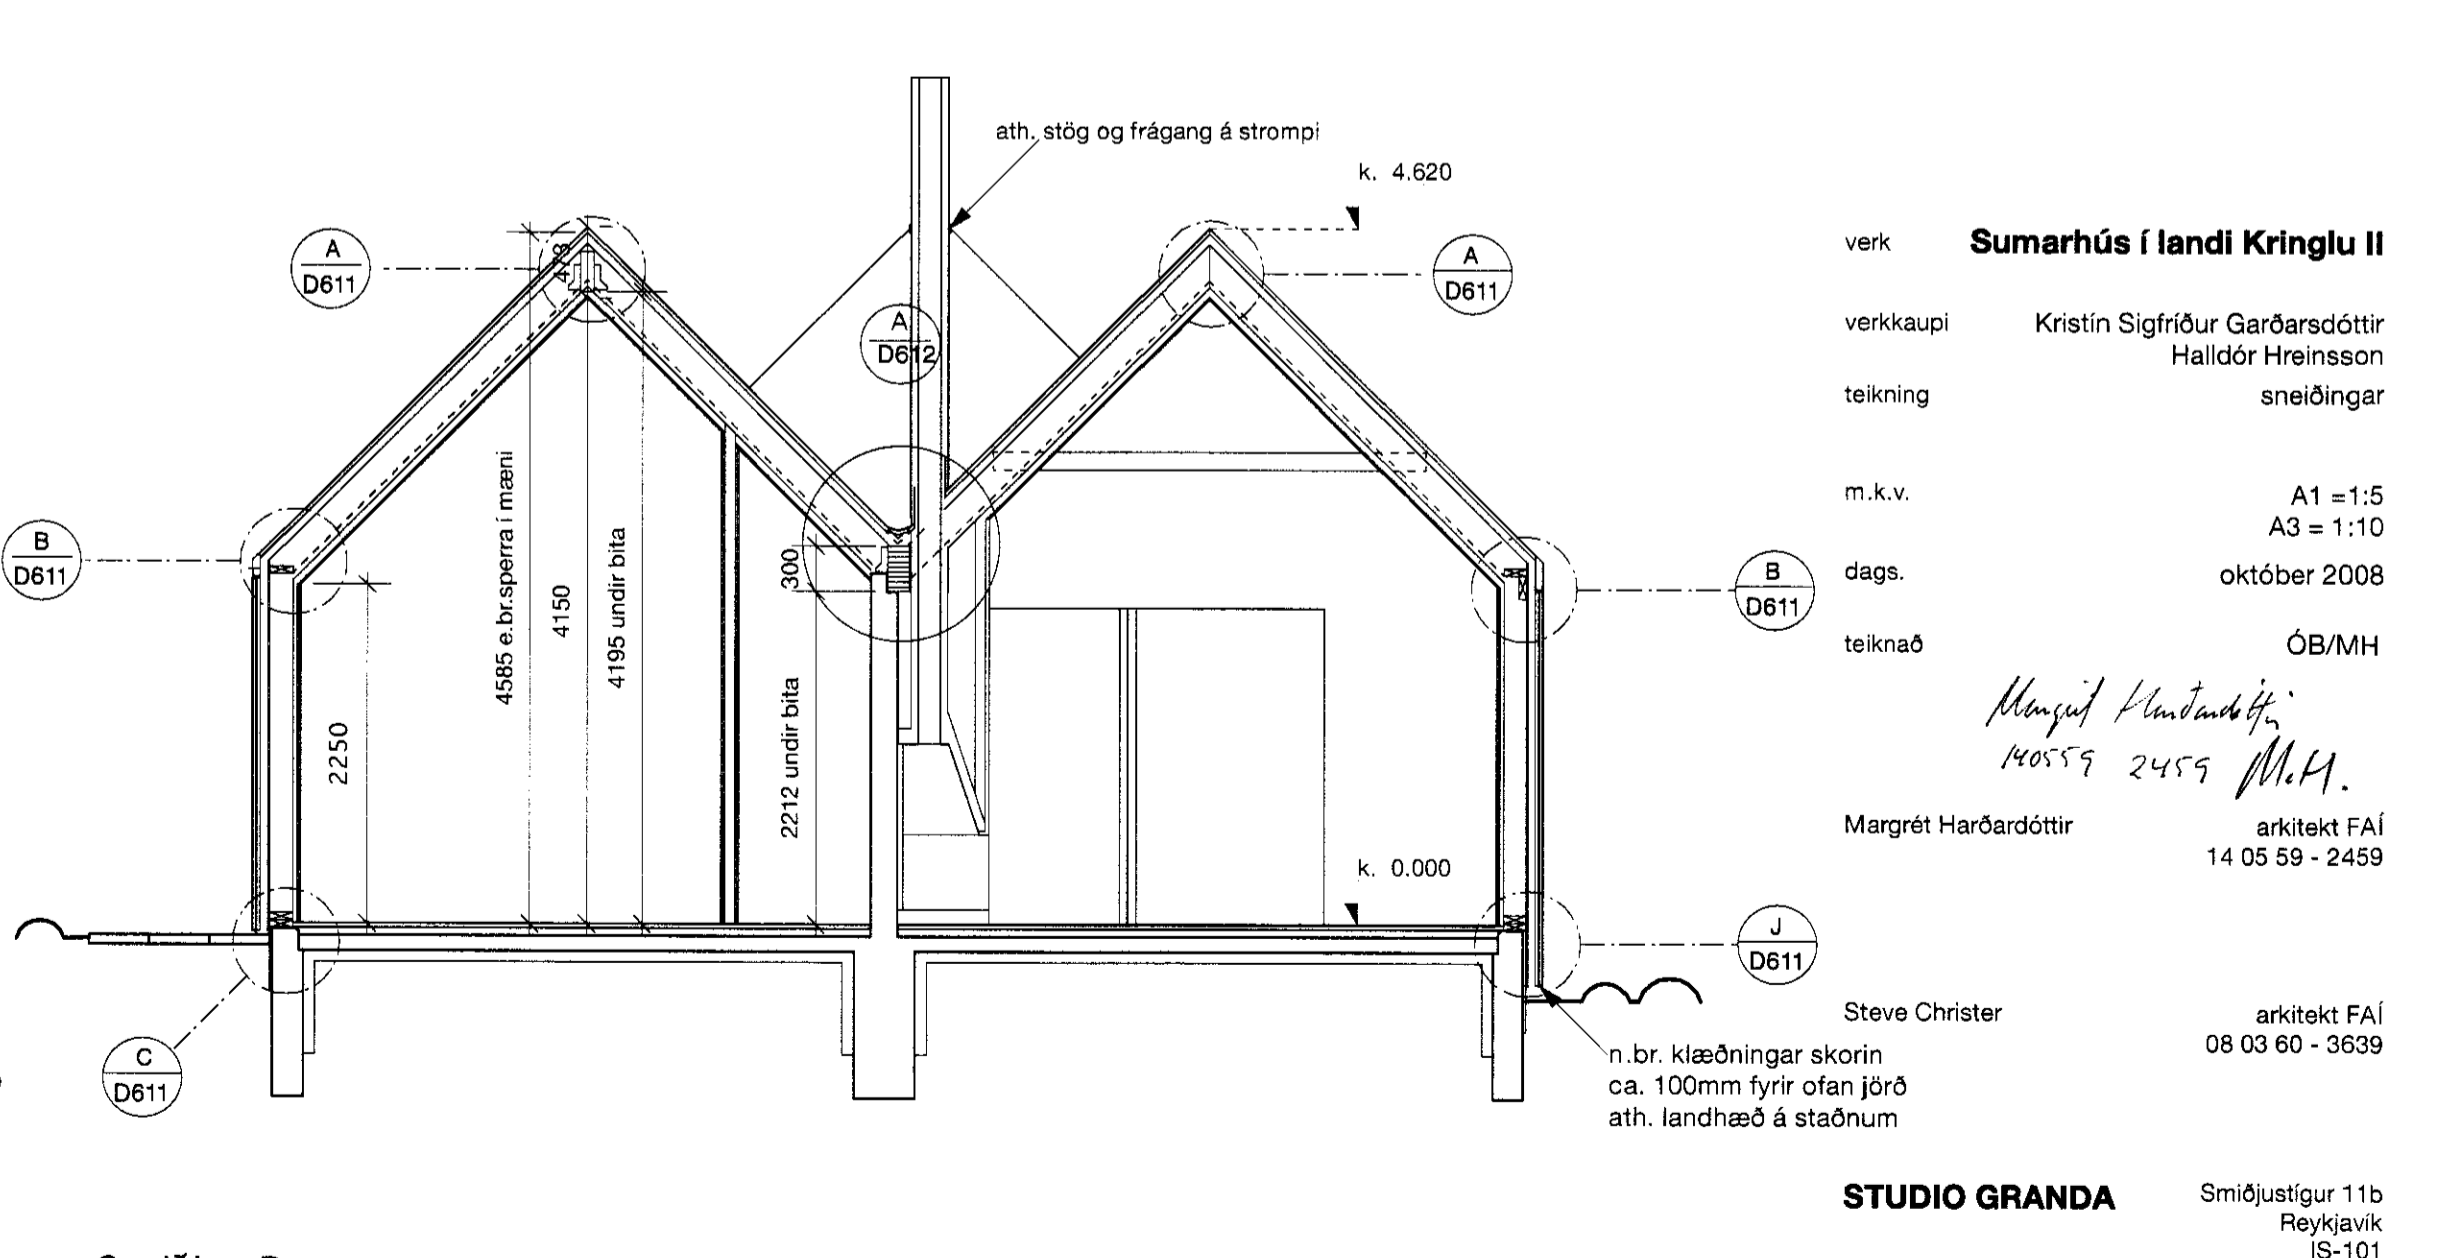
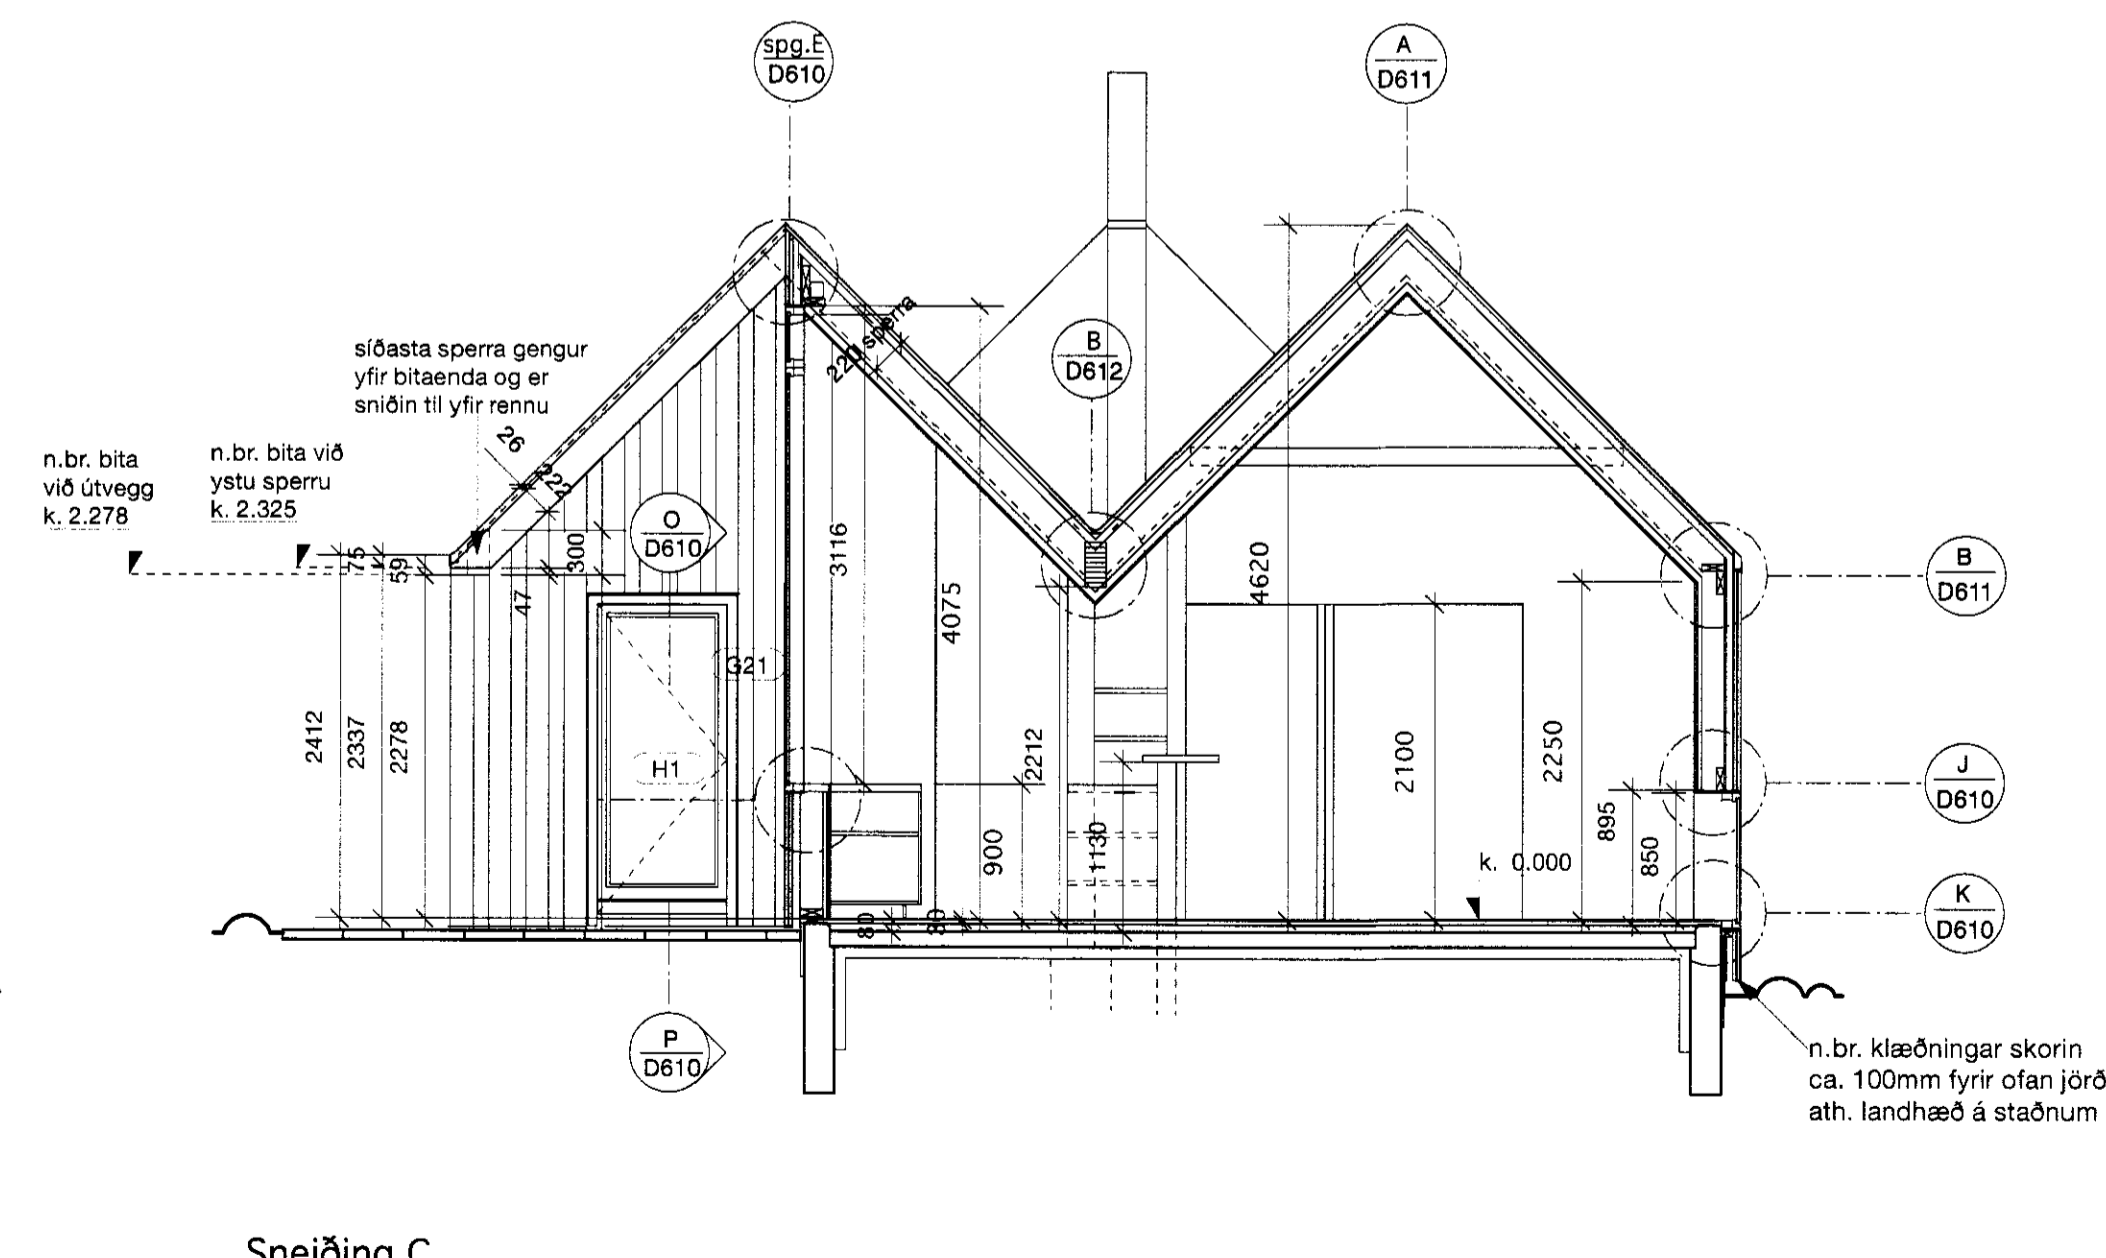
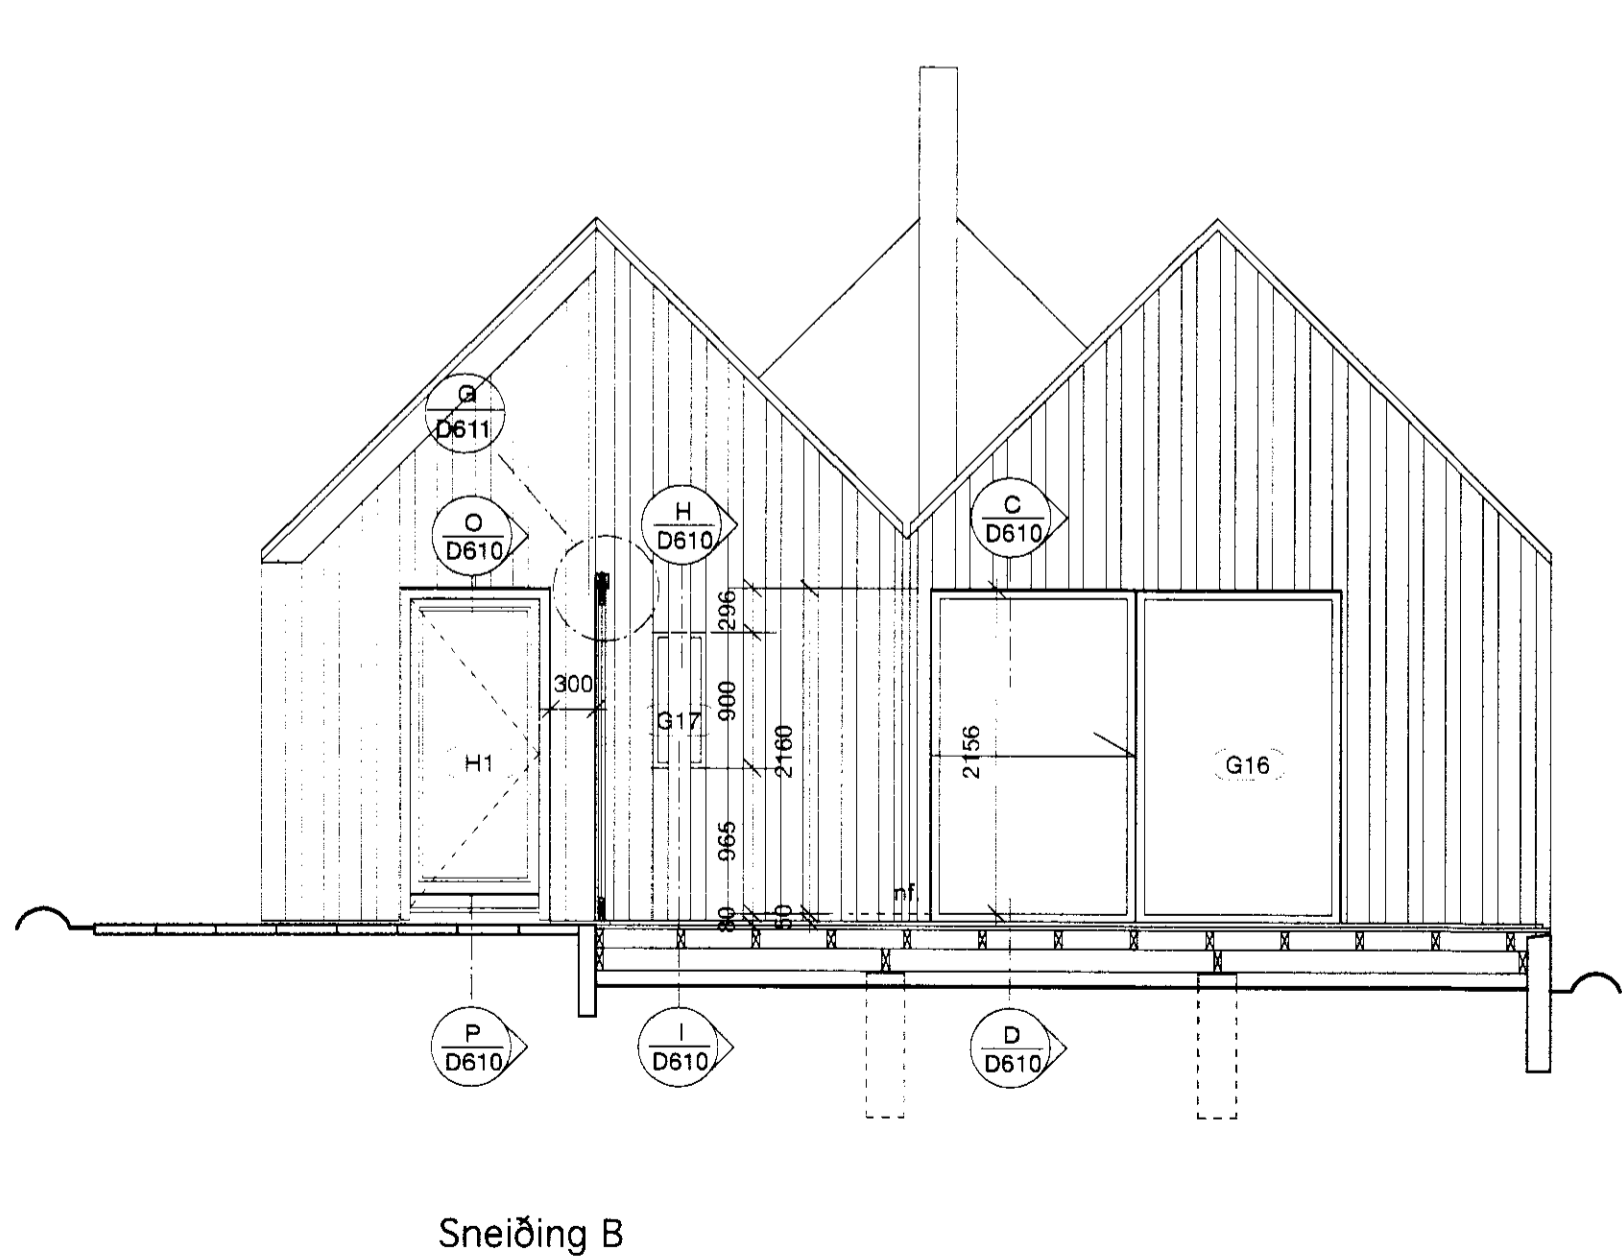


breyt. dags. teiknað lýsing  
 B 03.07.12 MH Almennar lagfæringar

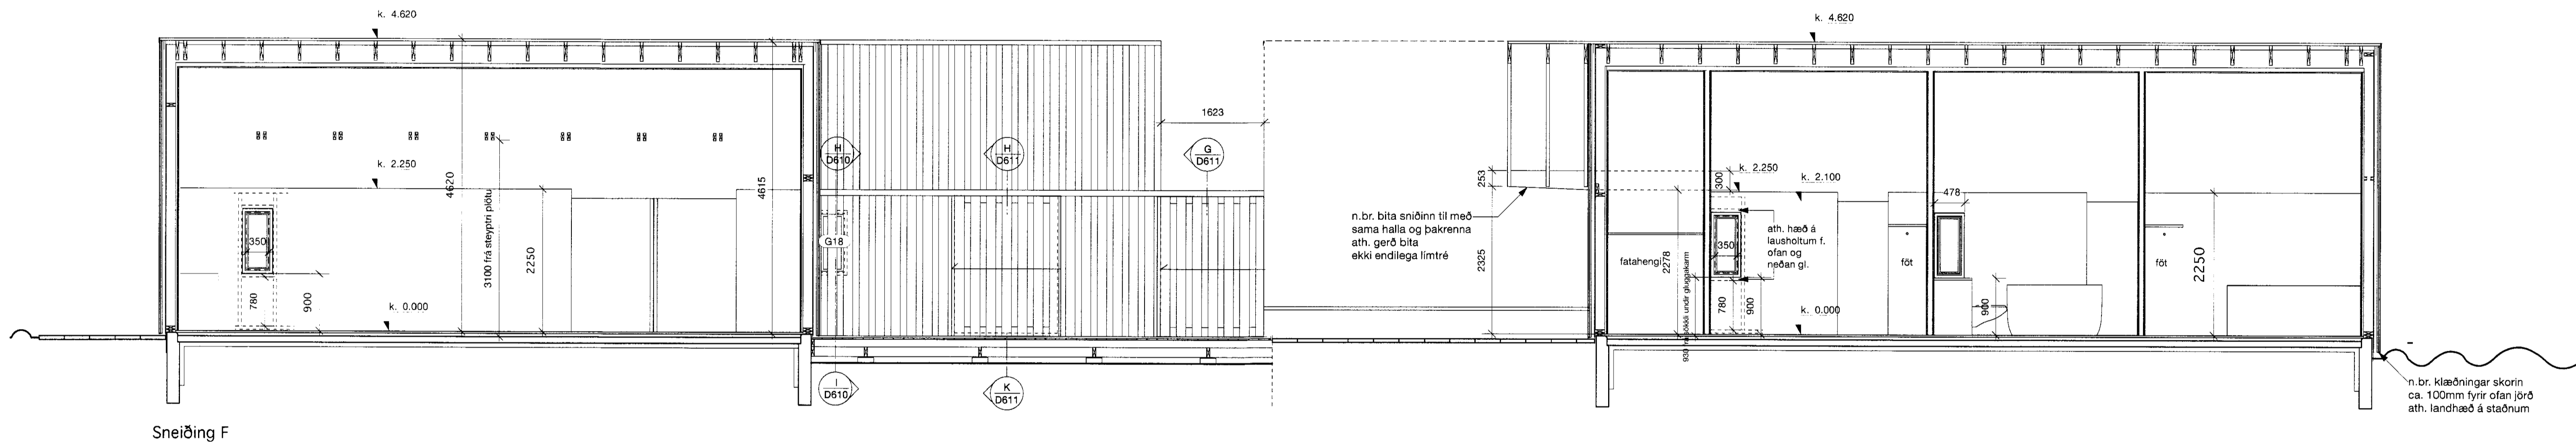

verk **Sumarhús í landi Krínglu II**  
 verkkaupi Kristín Sigríður Garðarsdóttir  
 teikning Halldór Hreinsson  
 m.k.v. A1 = 1:5  
 dags. A3 = 1:10  
 teiknað október 2008  
 ÓB/MH  
 Margrét Harðardóttir arkitekt FAÍ  
 14 05 59 - 2459  
 Steve Christer arkitekt FAÍ  
 08 03 60 - 3639

**STUDIO GRANDA** Smíðustígur 11b  
 Reykjavík  
 IS-101  
 Iceland  
 + (354) 562 2661  
 f+ (354) 552 6626  
 studiogranda@studiogranda.is

verk teikn. breyt.  
**212 D300 B**

Öll mál í millimetrum.  
 Mæli ekki af teikningum.  
 Misræmi í teikningum tilkynnist arkitektum strax.  
 Lesa skal teikningar með viðeigandi  
 verkýsingu.  
 ásamt viðeigandi teikningum og  
 verkýsingu annarra hönnuða  
 © Studio Granda