



Samp. 10.08.2004
 BYGGINGARFULTRÚI
 GRÍMSNES OG GRÁFNINGSHEPPS
 Hólmur Einarsson

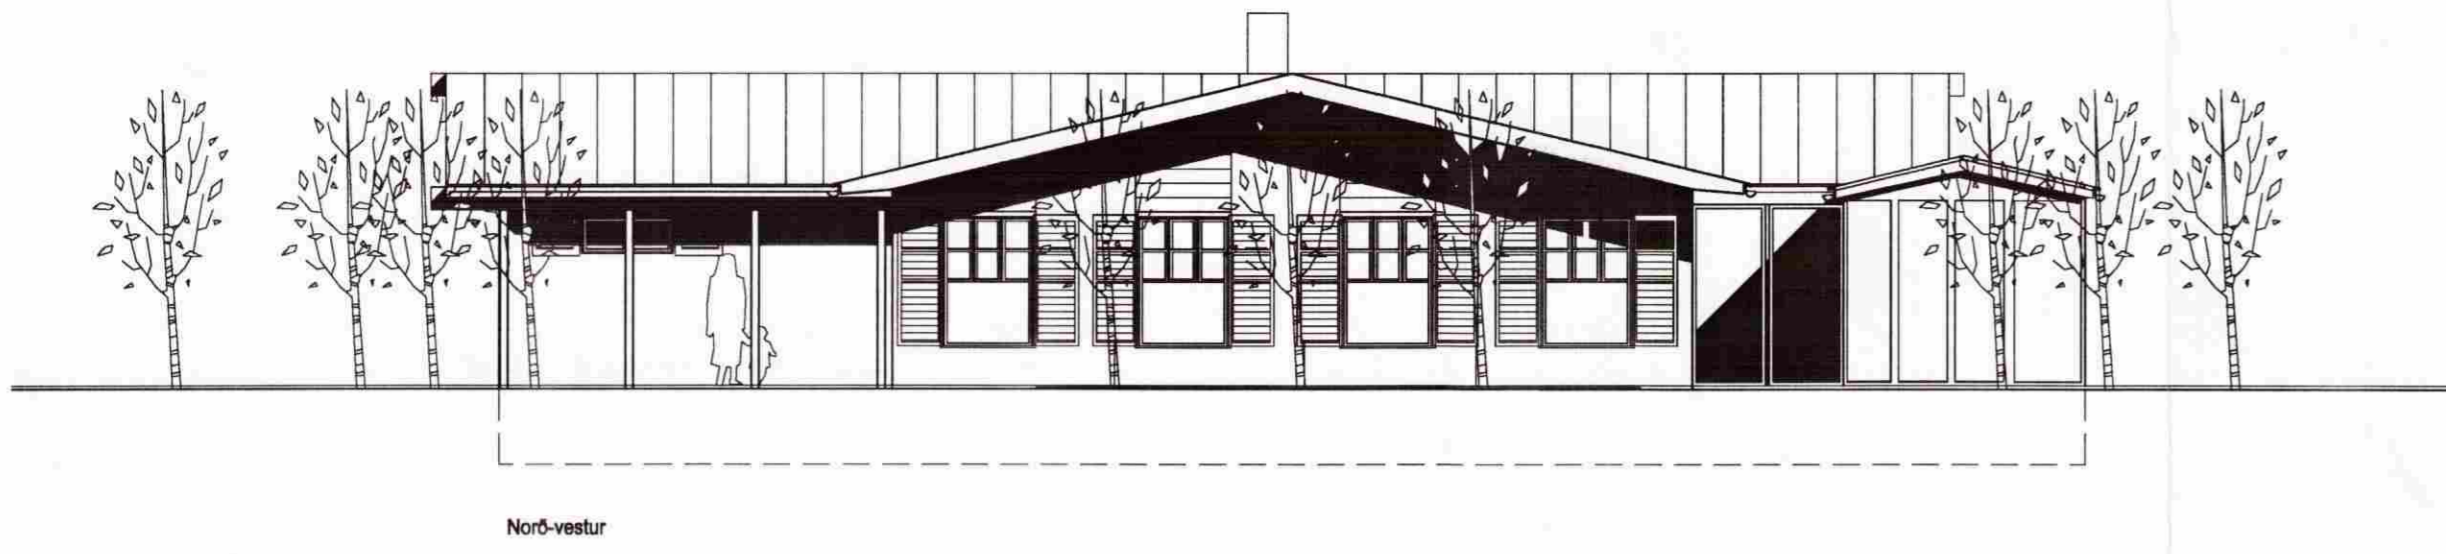

Norð-vestur

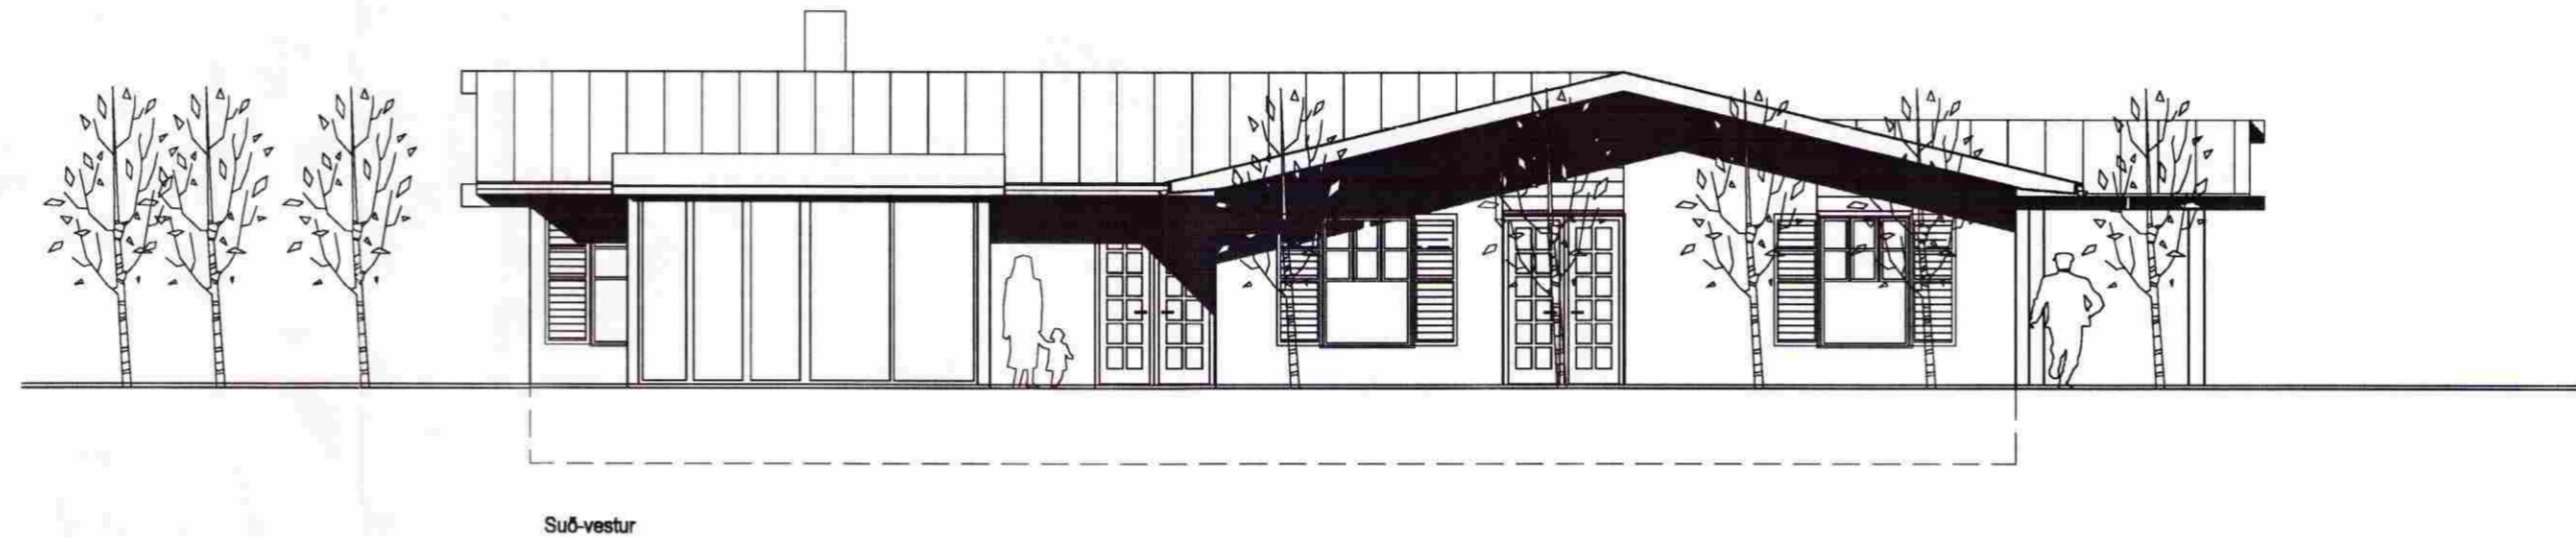

Suð-vestur



Suð-austur



Norð-austur

VERKEFNI: Ásborgir 30	Teikn. sbl, jrk	Teikn.nr
Grímsnesi	Dags. 01.08.2004	103/03
Útlit 1:100	e-mail: robert@arkateiknistofa.is	
ARKO Teiknistofa Langhóltsvegji 109 – 104 Rvk. Sími 588–2500 – GSM 894–6565 – Fax: 5882501 Jón Róbert Karlsson - Kt: 020141-3449 <i>Jón Róbert Karlsson</i>		
Br.		