



AUSTUR

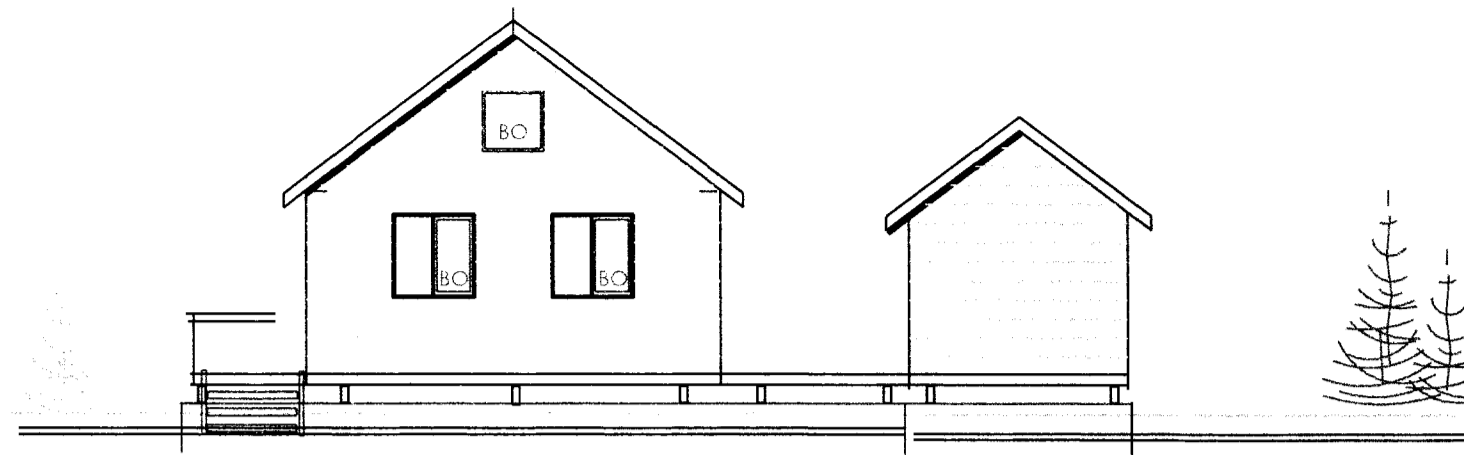


NORÐUR

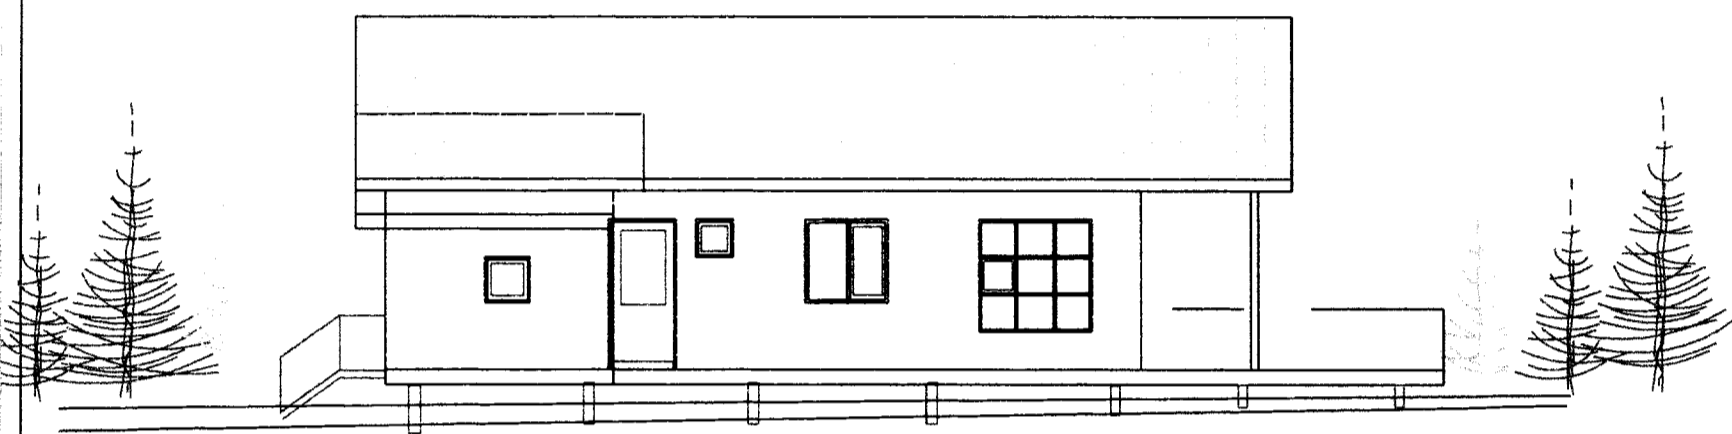


VESTUR




SUÐUR

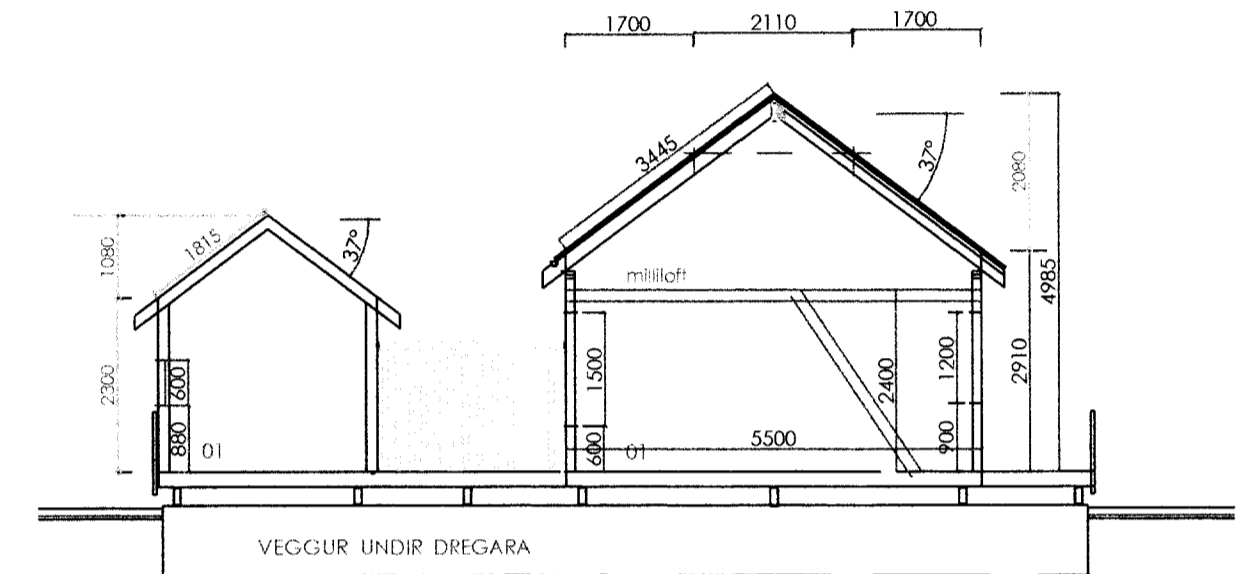

SNID A

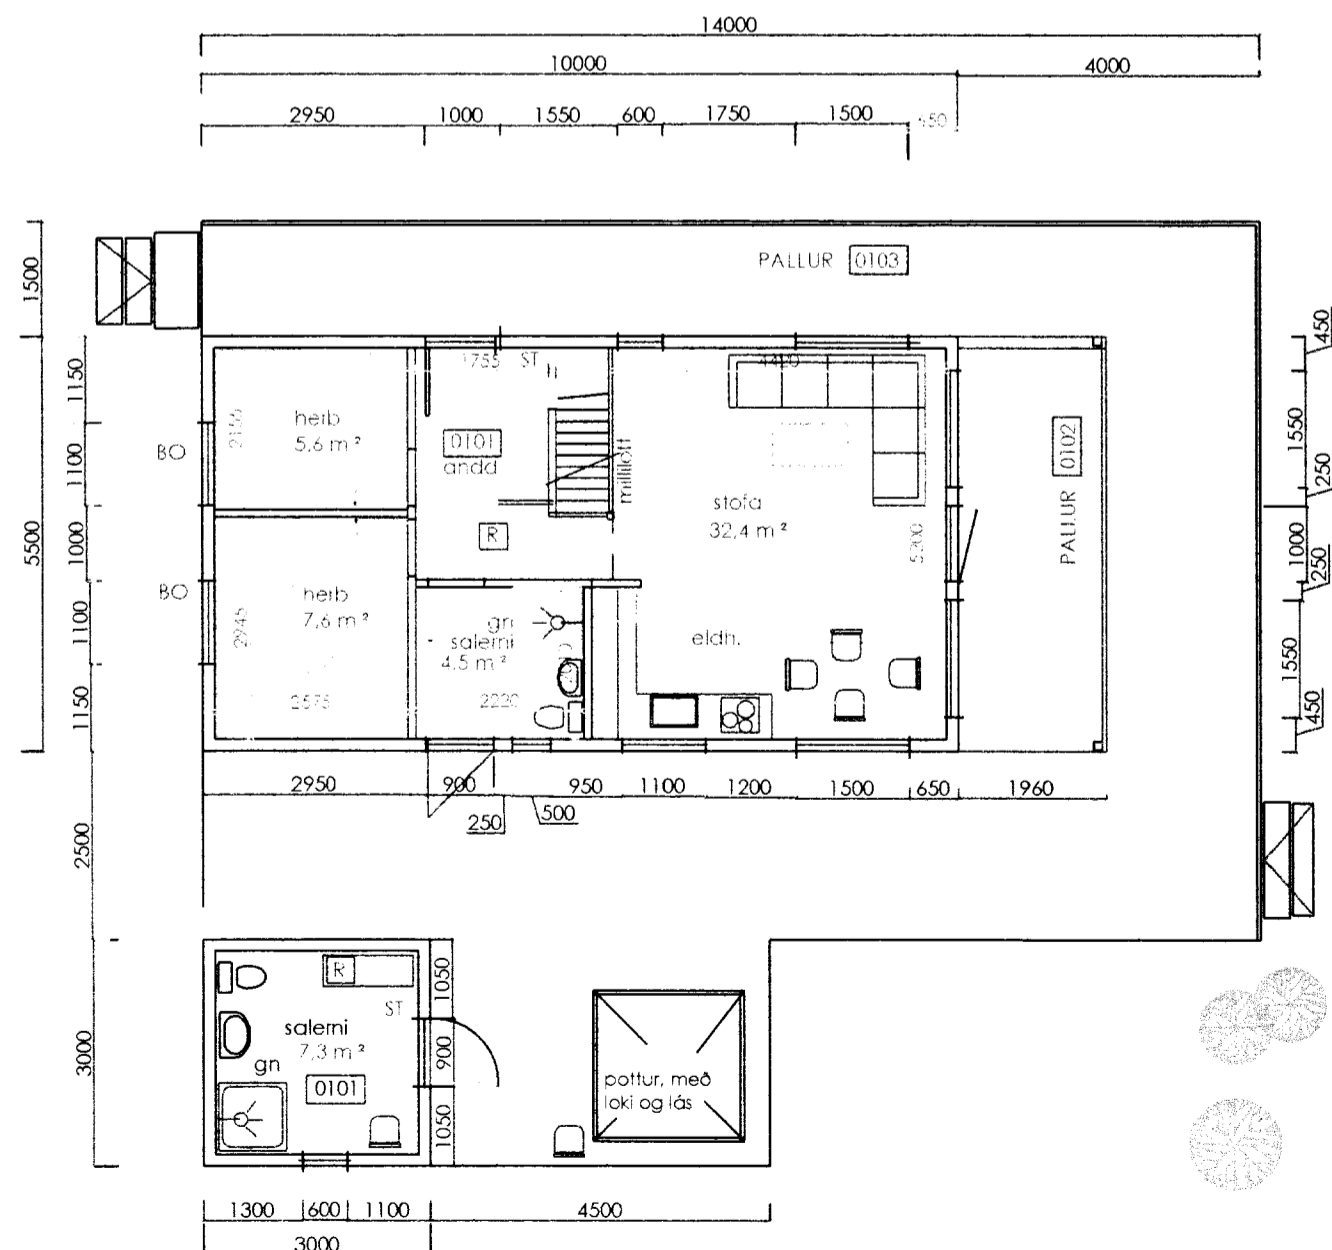

A GRUNNMYND

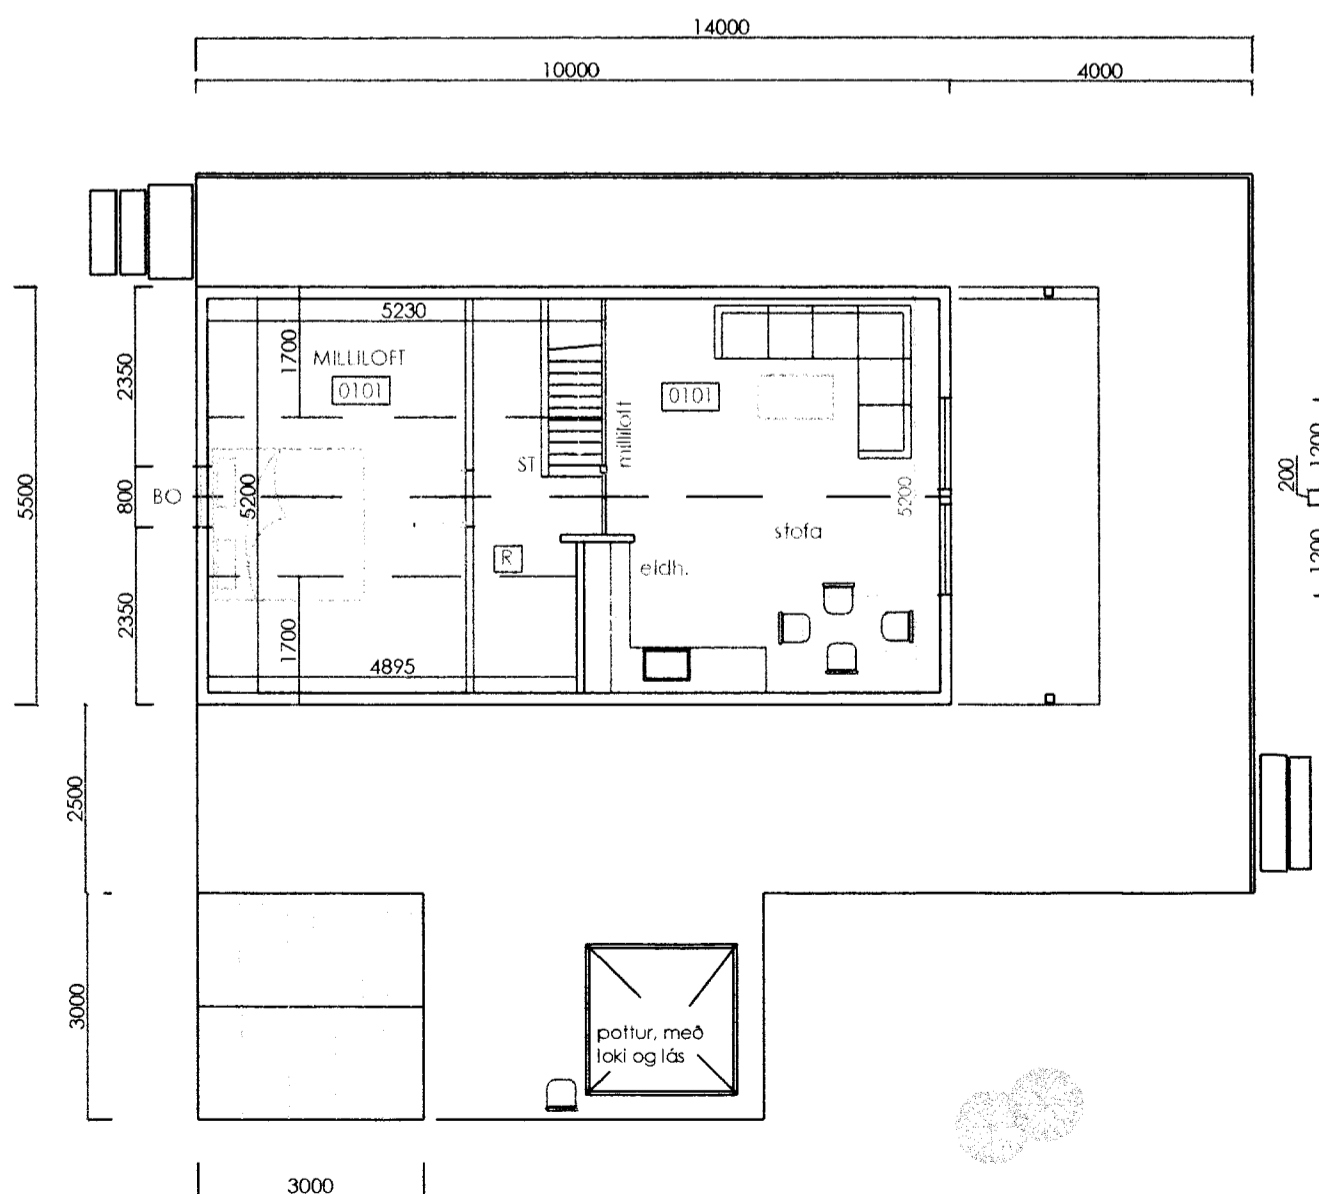

GRUNNMYND milliloft

STÆRÐIR

|        |      |        |                     |                      |                      |
|--------|------|--------|---------------------|----------------------|----------------------|
| MHL 01 | 0101 | HÚS    | 55,0 M <sup>2</sup> | #                    | 217,3 M <sup>3</sup> |
|        | 0102 | PALLUR | 10,8 M <sup>2</sup> |                      |                      |
|        | 0103 | PALLUR | 80,7 M <sup>2</sup> |                      |                      |
|        |      |        | BOTN                | 11,0 M <sup>3</sup>  |                      |
|        |      |        | ALLS                | 228,3 M <sup>3</sup> |                      |
| MHL 02 | 0101 | ÚTHÚS  | 9,0 M <sup>2</sup>  | #                    | 28,2 M <sup>3</sup>  |
|        |      |        | BOTN                | 1,8 M <sup>3</sup>   |                      |
|        |      |        | ALLS                | 30,0 M <sup>3</sup>  |                      |

SÓL ORLOFSHÚS

NR. 1 STÆKKUN PALLA, SKIPTA Í TVO MATSHLUTA 8.9.2003

ÁLFASTEINSSUND NR. 1, HRAUNBORGUM GRÍMSNESHRSPI.

|                   |   |  |
|-------------------|---|--|
| SKÝRINGAR         | LNR                                       | EIGANDI: VERSLUNARM. FÉLAG. SUÐURNESJA       |
| [R] REYKSKYNJARI  | Álfasteins.S.NR.1 GR.                     | GRUNNMYND OG ÚTLIF 1 : 100                   |
| ST. SLÖRKYTÆKI    | DAGS: 13.06.2002                          | SNID 1 : 100                                 |
| BO. BJÖRGUNAROP   | artik@simnet.is                           | GSM 895 - 9202                               |
| GN. GÖLFNIDURFALL | <b>ARTIK</b> TEKNISTOFA                   | SÍMI 421 - 4122                              |
| R. ROTPRÓ         | STEINAR GEIRDAL BYGGINGARFRÆÐINGUR B.F.L. | 040138 3829 DRANGAVELLIR NR. 2, 230 KEFLAVÍK |

A02