



BYGGINGAFULLTRÚ  
Samp. 3/10 '94  
GRIMSHESKIPPS



Hilmar Ólafsson

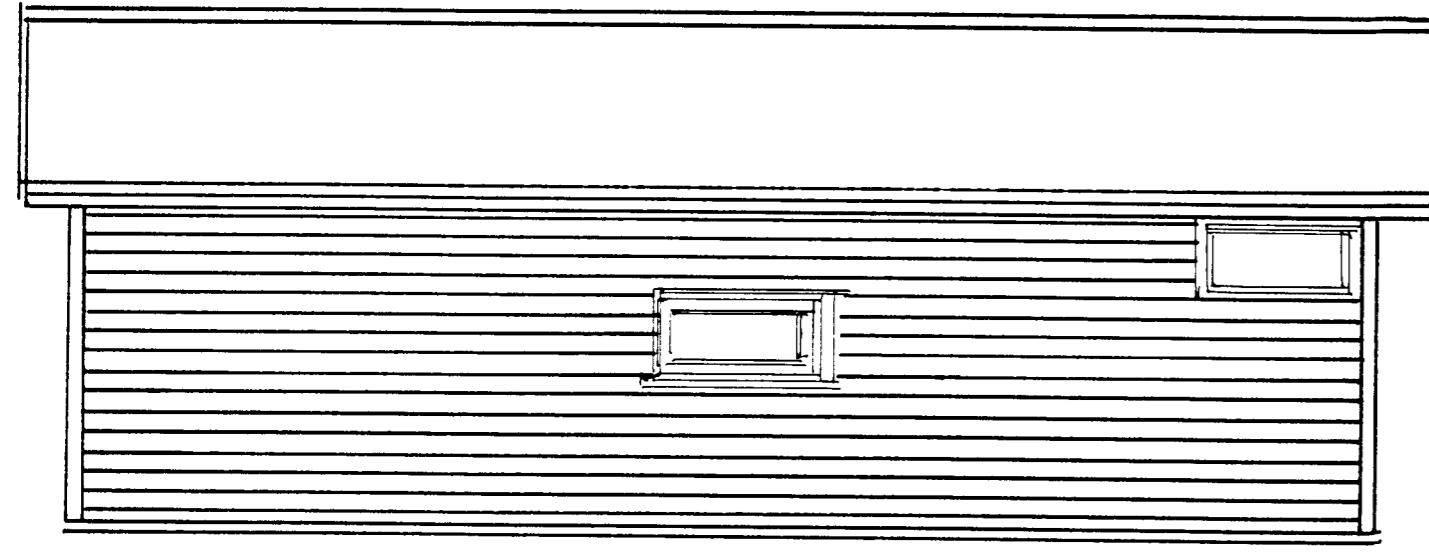

Norðlæg hlið

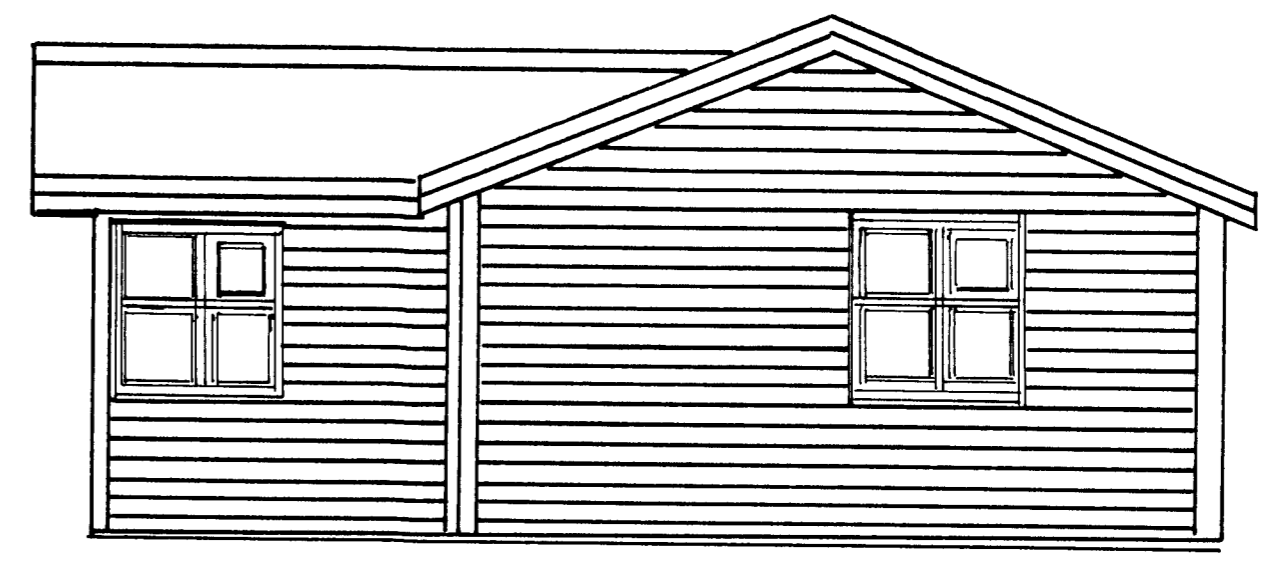

Útlit 1:50

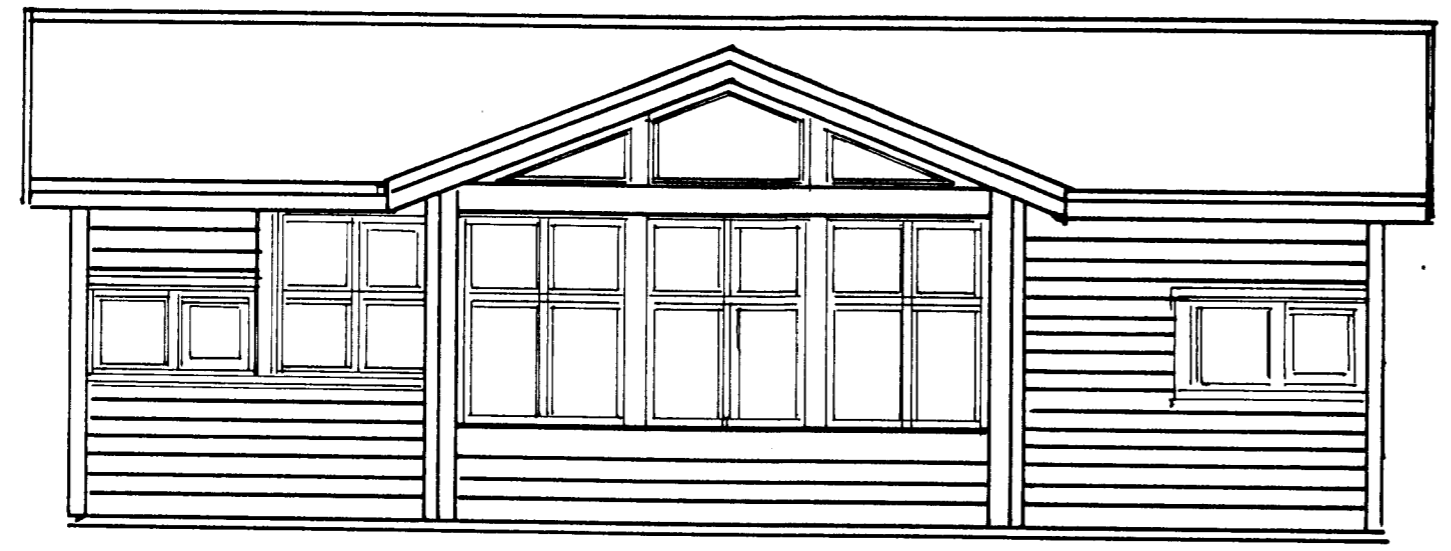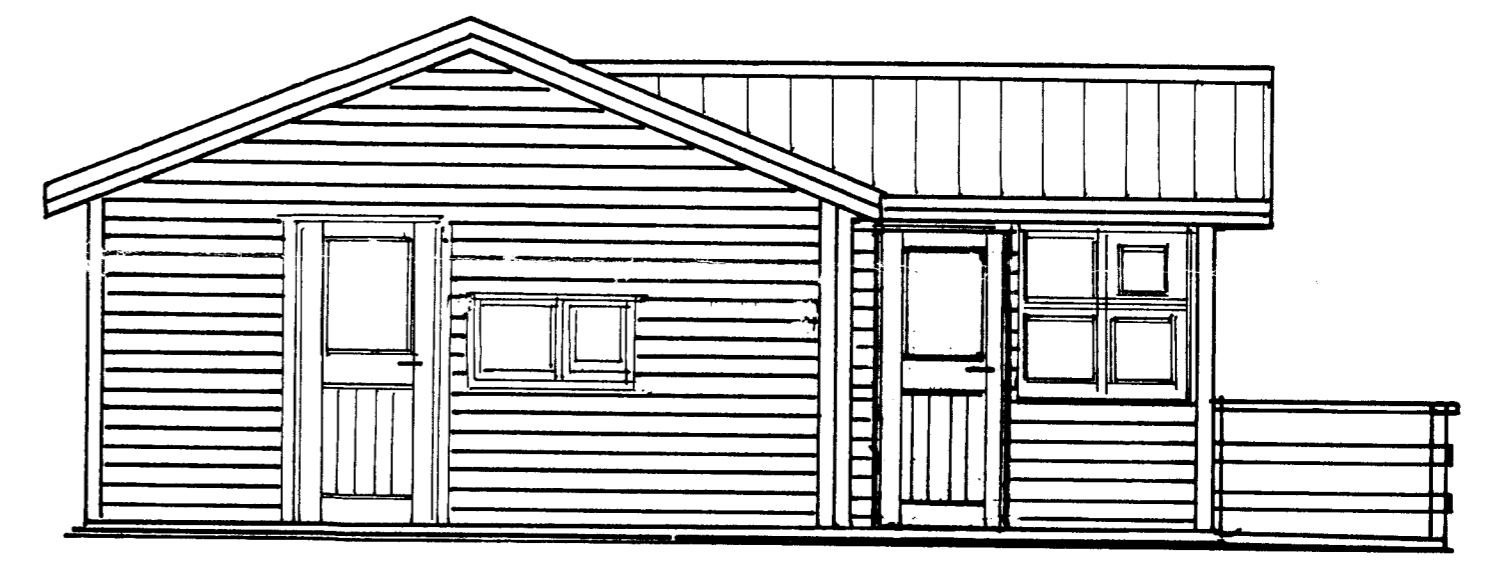

Sudlæg hlið

Verkefni:	Verk nr.	DAGS.	Bl.
RR Skólaheimur	161		
Hilmar Ólafsson	Ólafsson		
Þorvaldur	Ólafsson		
Ólafsson	Ólafsson		