



Samp. 01.06.2004

Hákon Arnþórsson


Sumarbústaður í hraunborgir m. 1:50

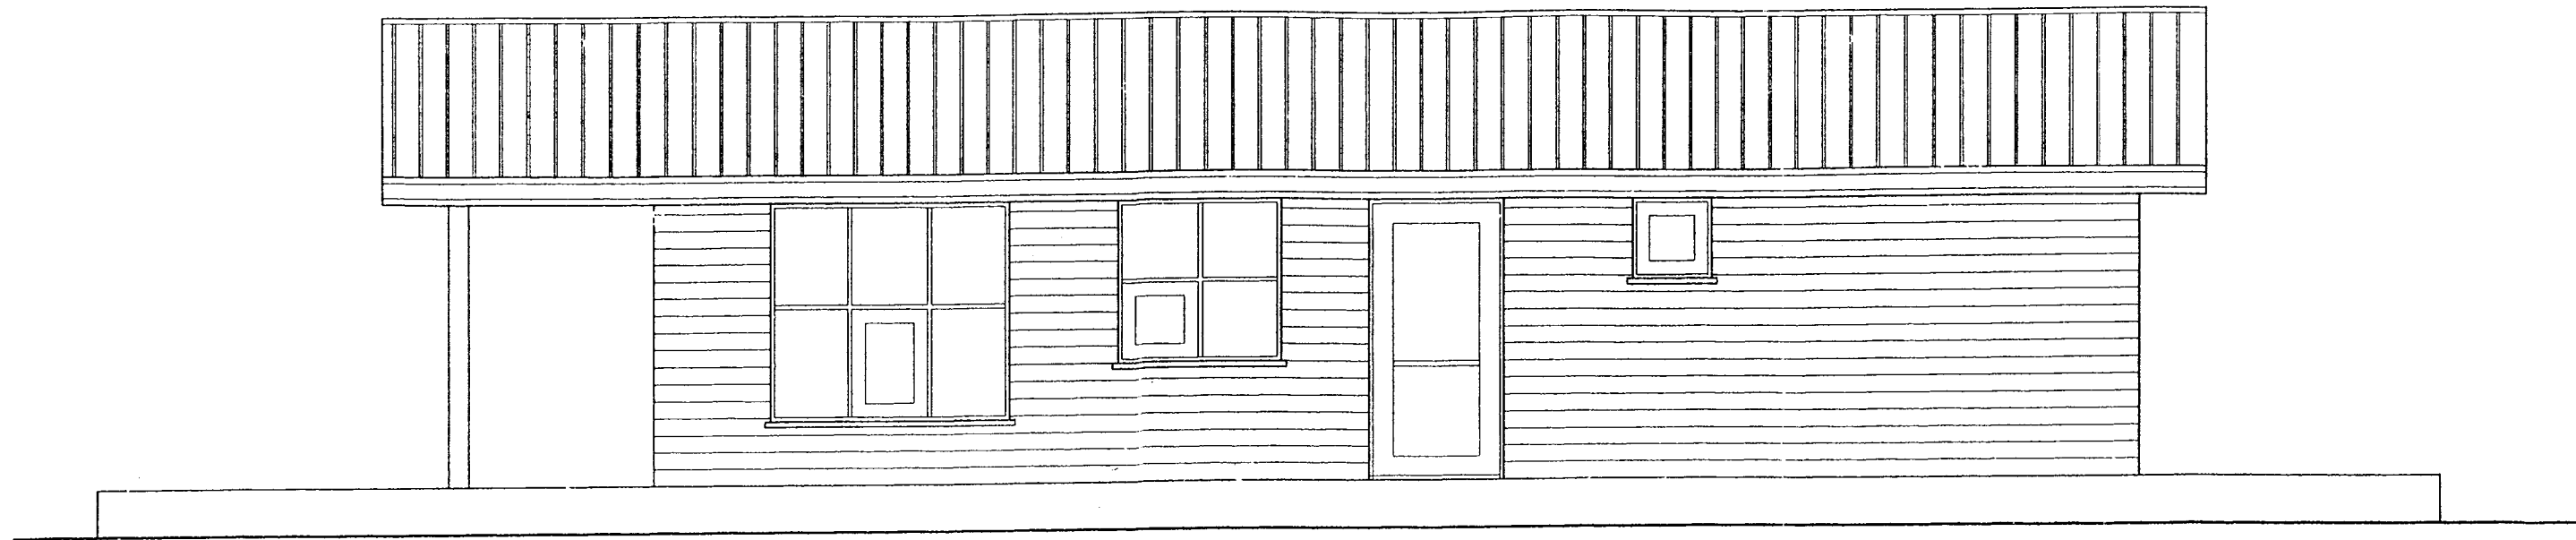

AUSTUR

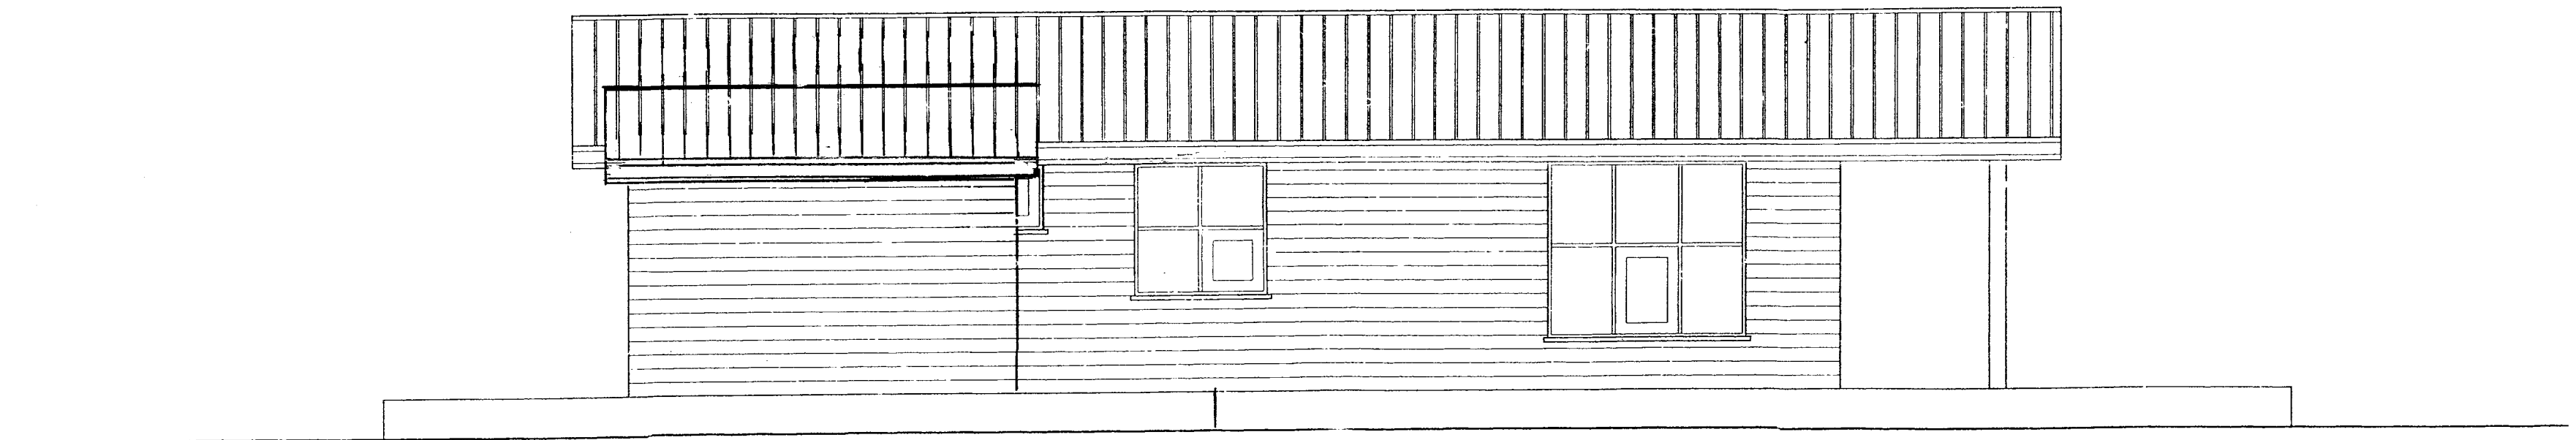

VESTUR

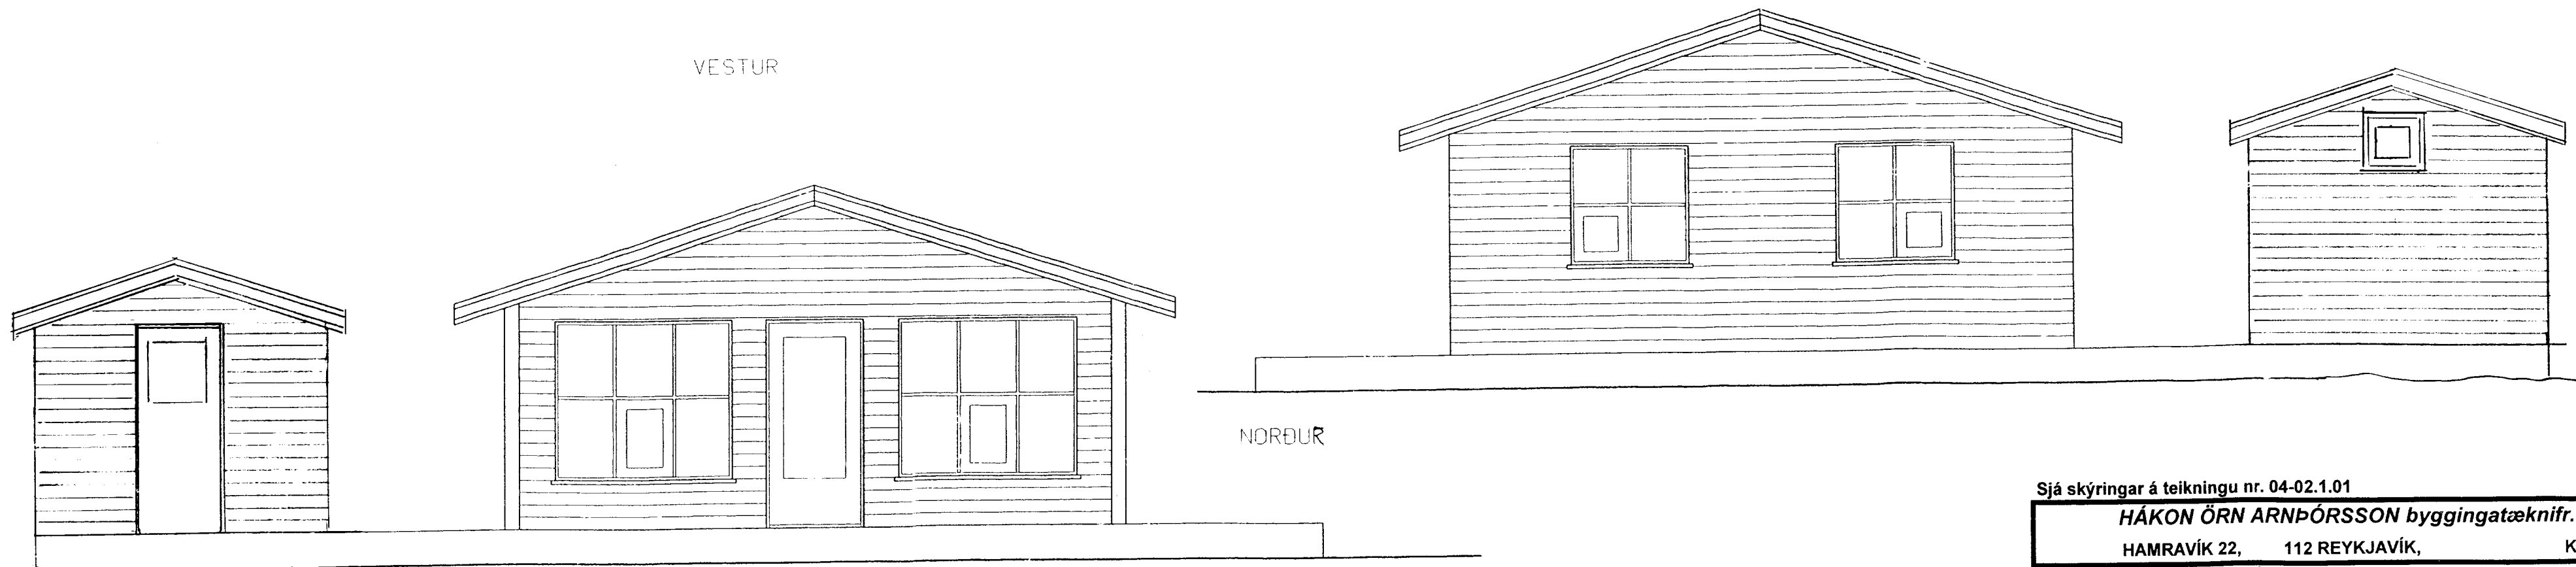

NORÐUR

SÚÐUR

Sjá skýringar á teikningu nr. 04-02.1.01

HÁKON ÖRN ARNÞÓRSSON byggingatæknifr. FTFÍ

HAMRAVÍK 22, 112 REYKJAVÍK, KT: 170556-5349

VERKEFNI: ÁLFASTEINSSUND 11

ÚTIGEYMSLA

BYGGINGARN.TEIKN: ÚTLIT

EIGANDI: Olafur Magnússon

kt: 150849-2689

DAGS: 22.5.2004	MÆLIKV: 1:50	HÁNNAD: HOA H.O.A.	FEIKNAÐ H.O.A.	NR. 04 02.1.02	BR.
--------------------	-----------------	-----------------------	-------------------	-------------------	-----