



MÆNIR 1 : 10

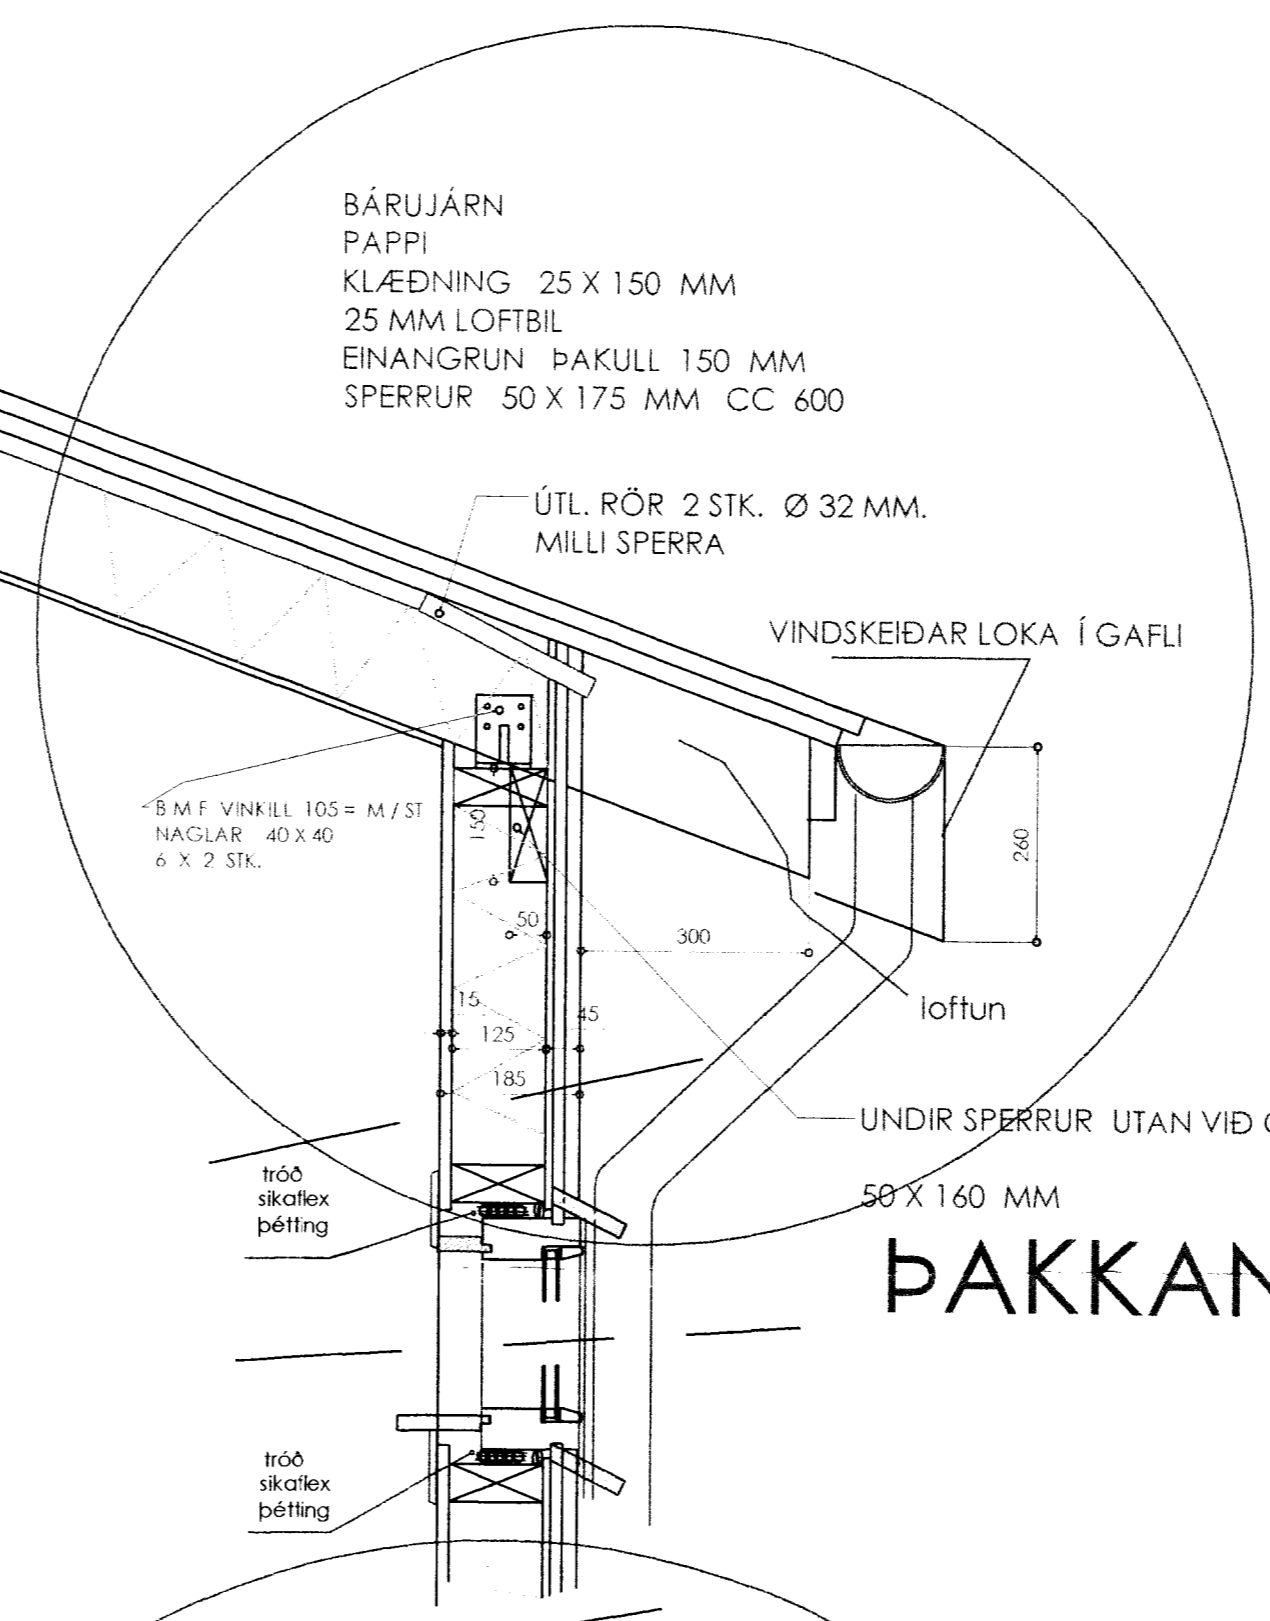

ÞAKKANNTUR, GL. 1 : 10

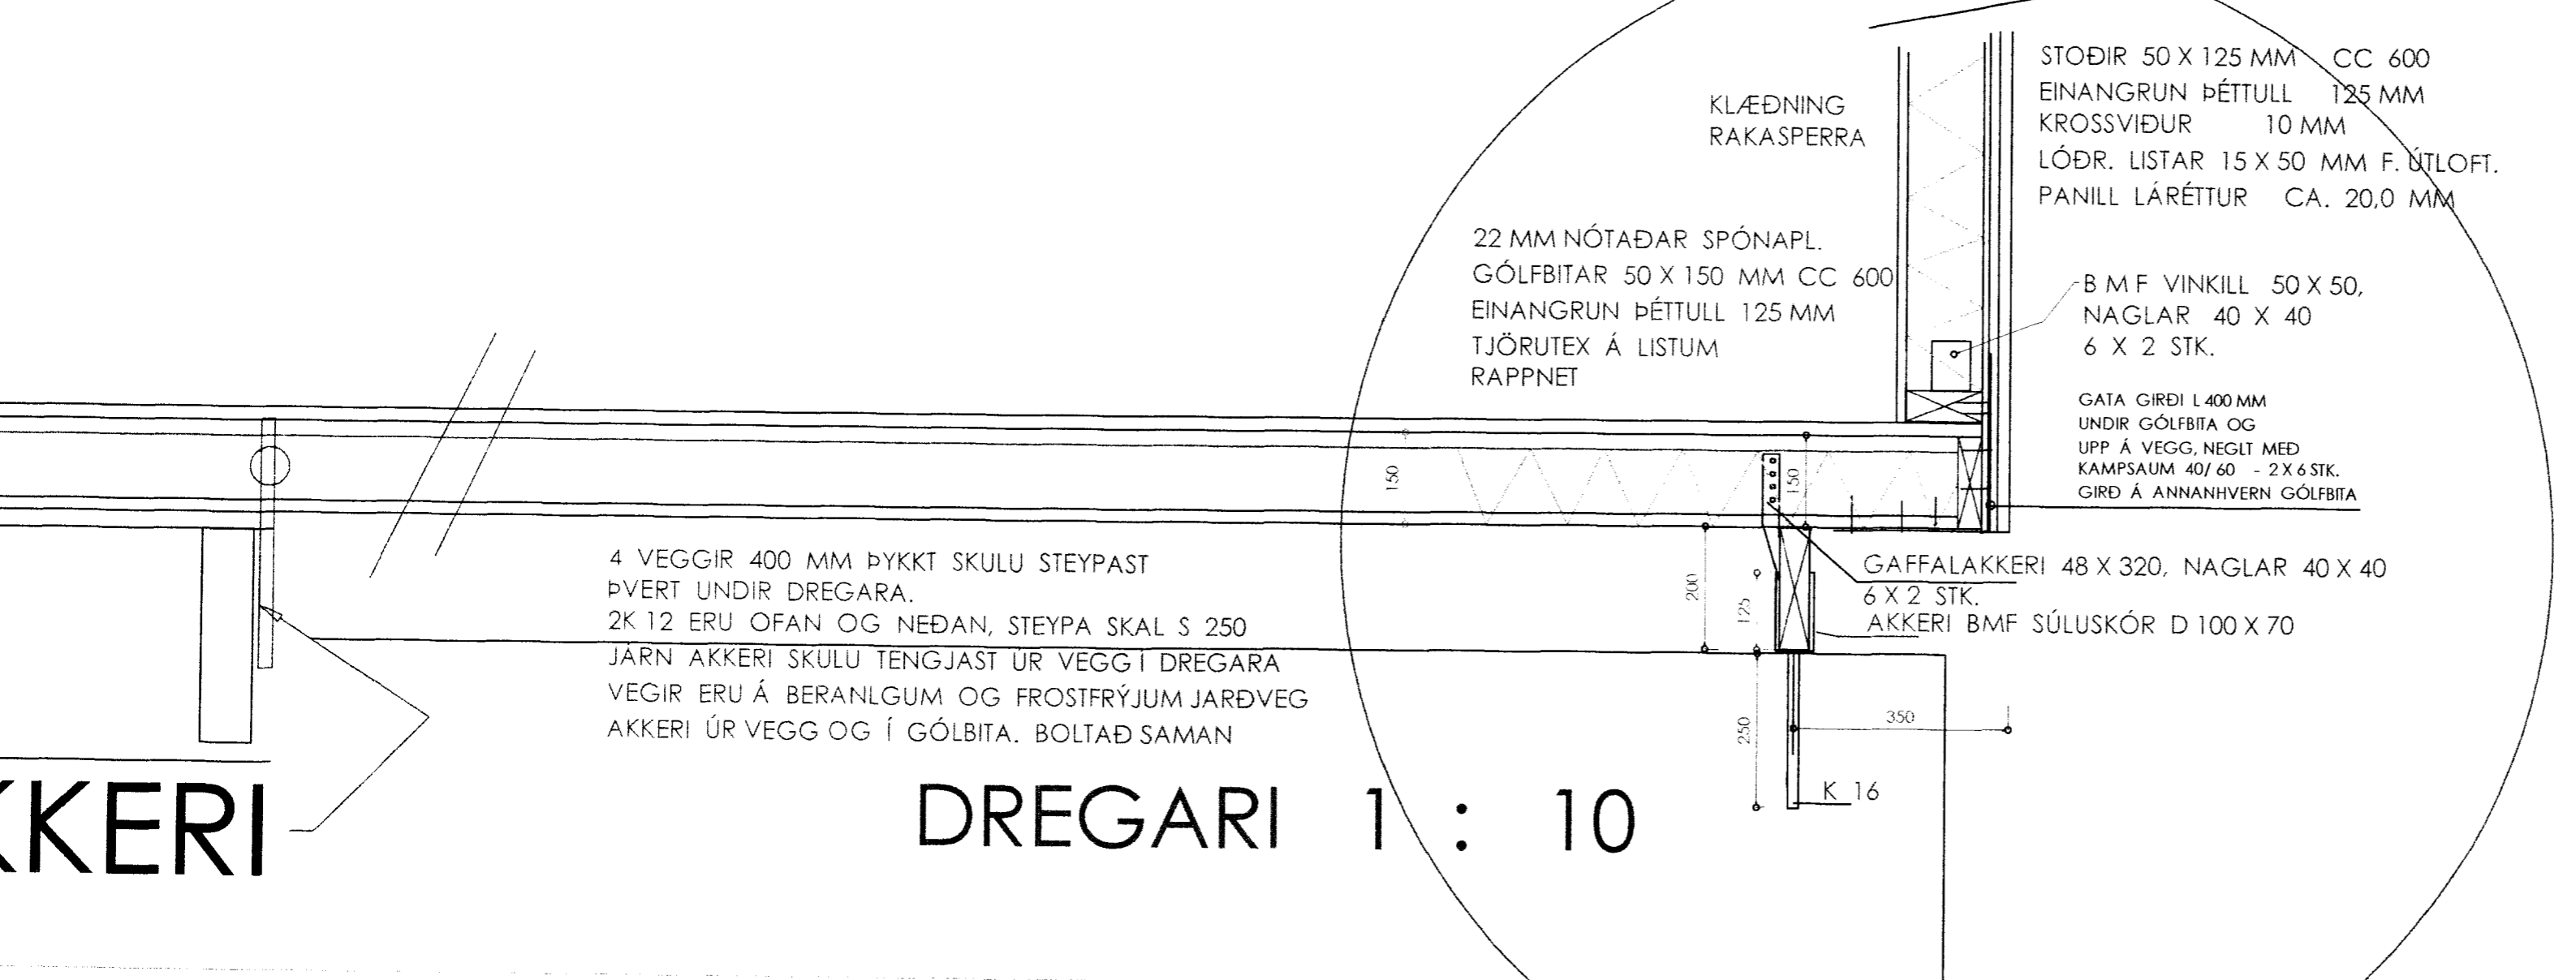

DREGARI 1 : 10

FRÍSTUNDAHÚS

ÁLFASTEINSSUND NR. 7  
HRAUNBORGUM, GRÍMSNESI

ALFAST.,SUND.,7,HR.  
DAGS: 18.08.2003 DEILI MKV. 1 : 10

ARTIK artík@simnet.is FS. 895 - 9202.  
TEIKNISTOFA S. 421 - 4122.

STEINAR GEIRDAL BYGGINGAFRÆÐINGUR B. F. I.  
040138 3829 DRANGAVELLIR NR. 2 230 KEFLAVÍK

S02

AKKERI