



Samp. 25.02.2003


Hilmar Einarsson

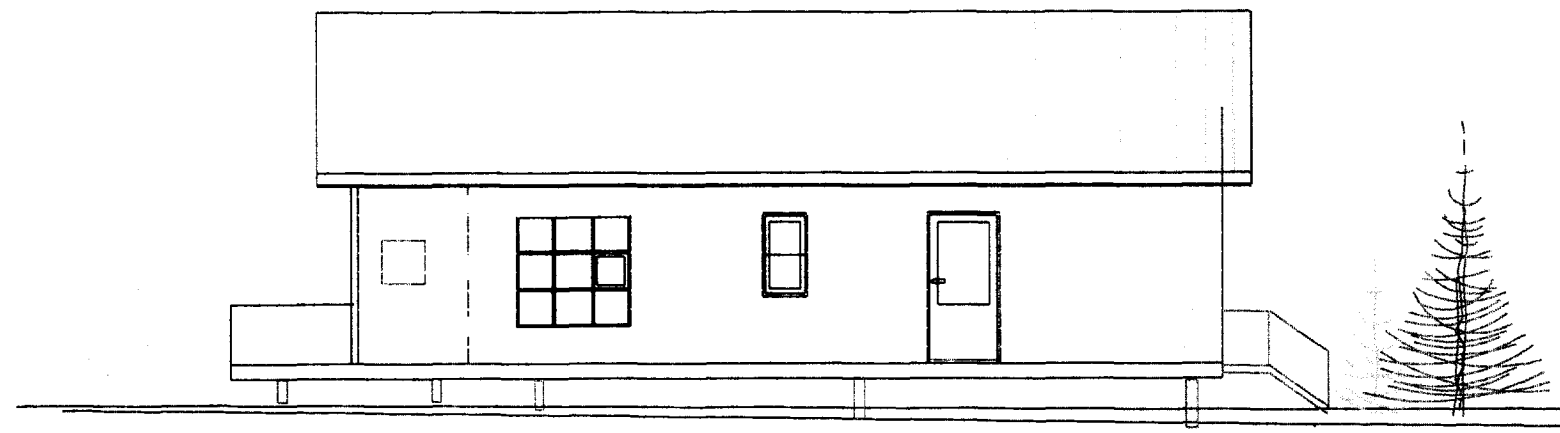


SUÐUR

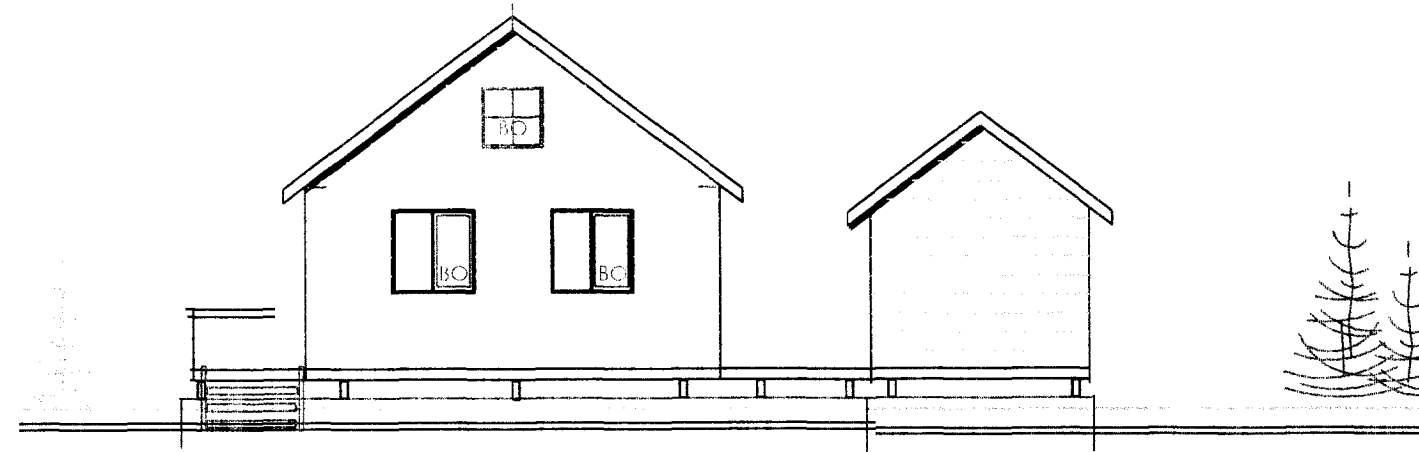


NORÐUR

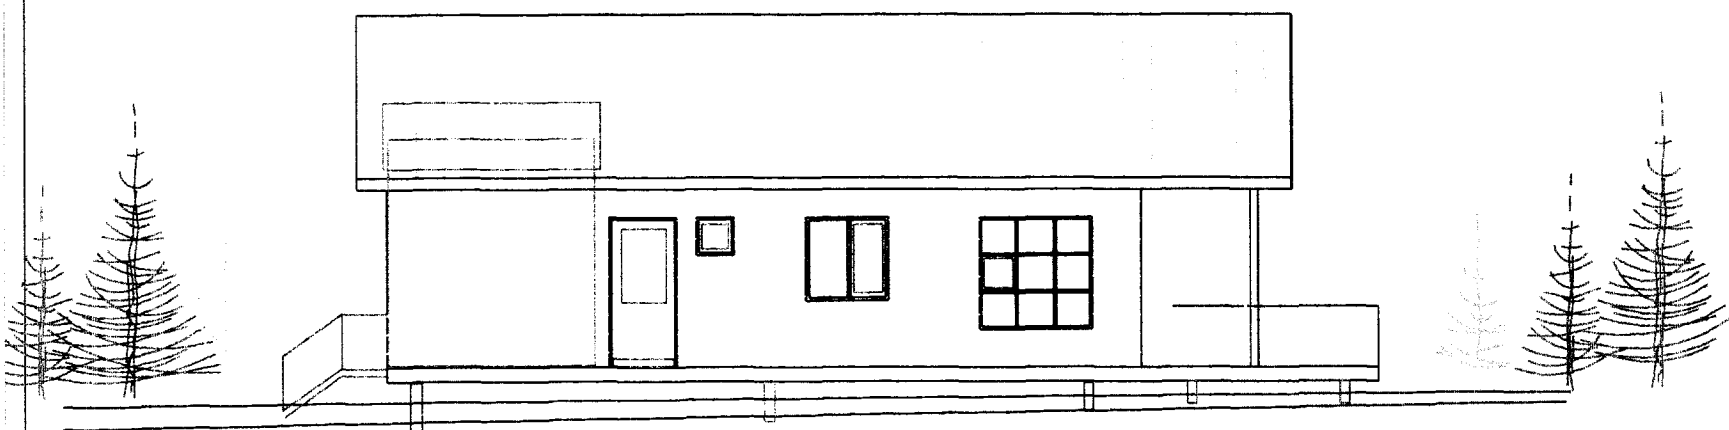

NORÐUR

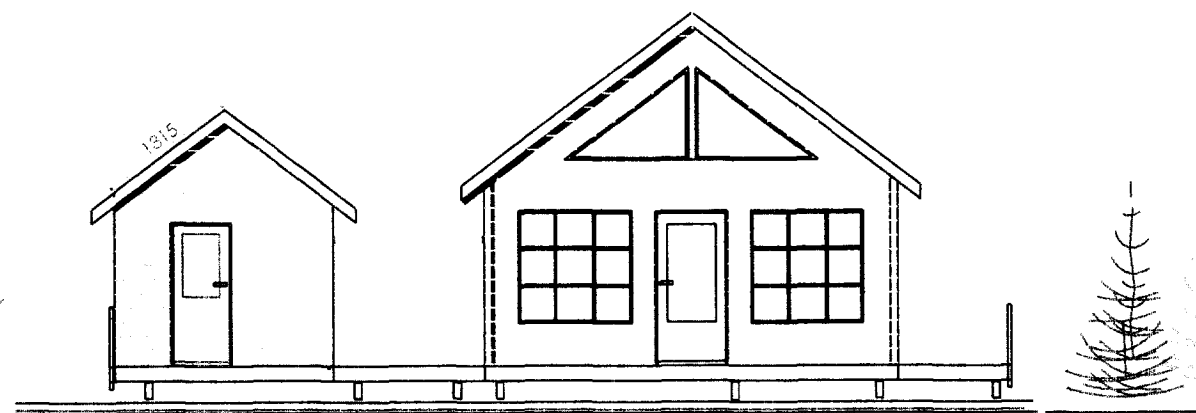

SUÐUR

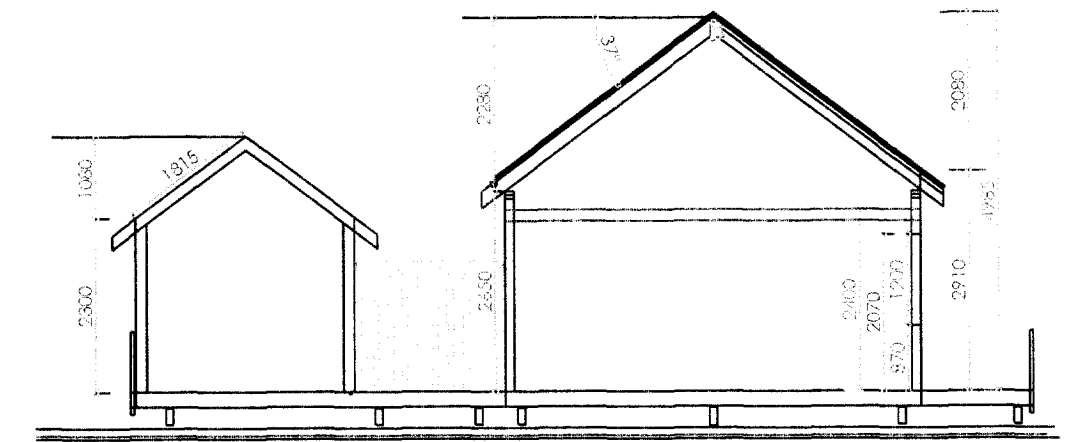



SNID

STÆRÐIR



0101/0102	HÚS/GEYM	63,4 M ²	#	232,0 M ³
0103	PALLUR	10,8 M ²		
0104	PALLUR	57,0 M ²		
BOTH				12,7 M ³
ALLS				244,7 M ³

SKÝRINGAR

- [R] REYKSKYNJARI
- [ST.] SLÖKKVIÐEKI
- [BO.] BJÖRGUNAROP
- [GN.] GÖLFNIEURFALL
- [R] ROTHRÓ

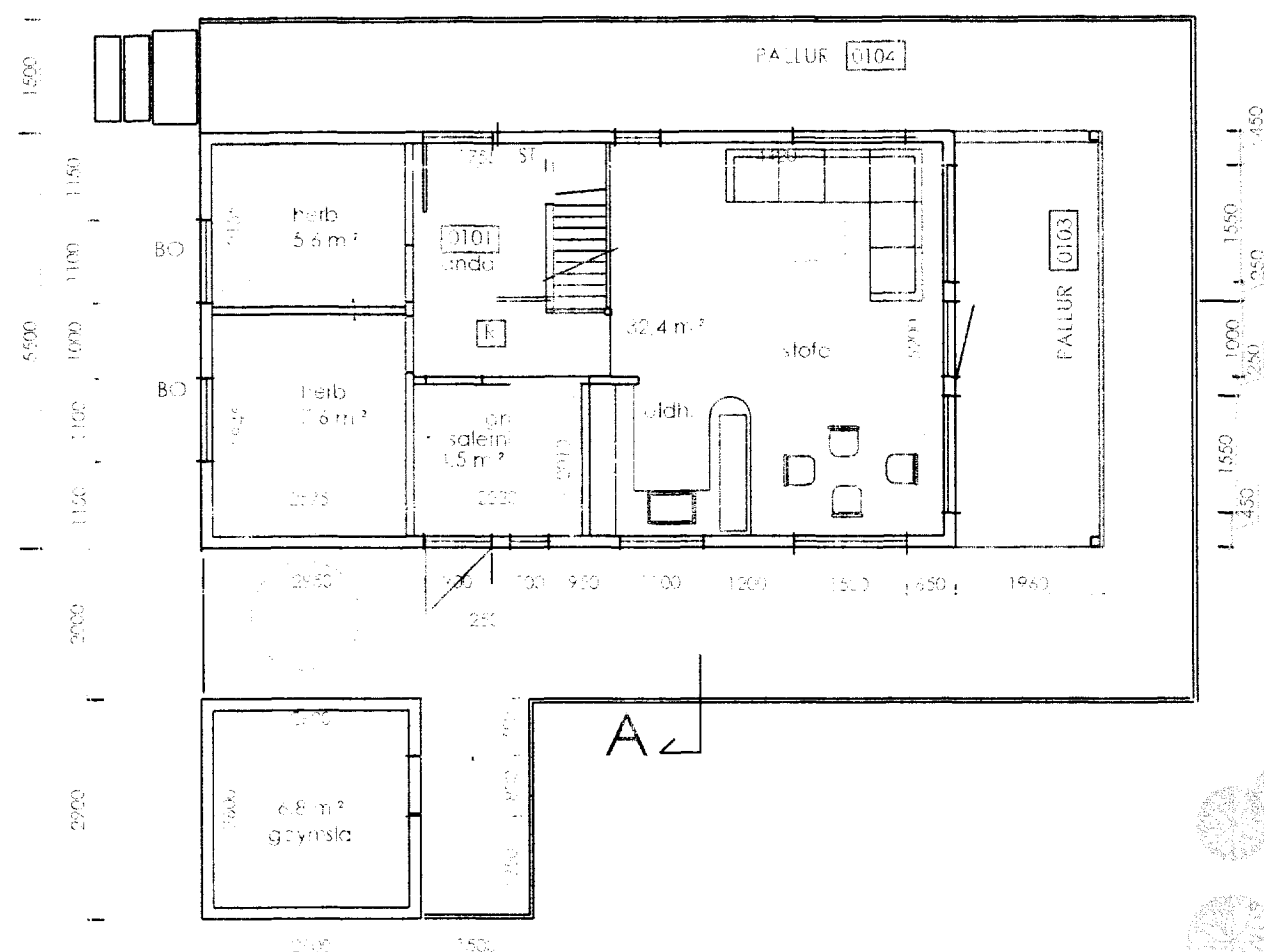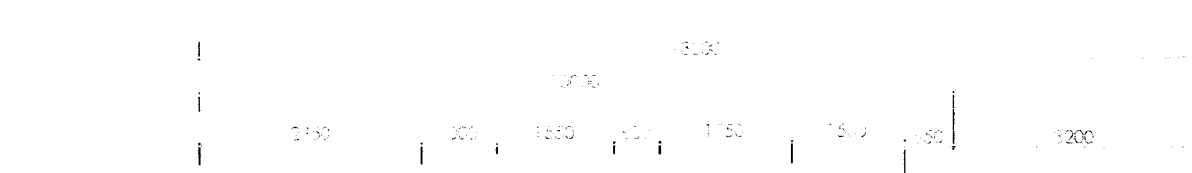

GRUNNMYND

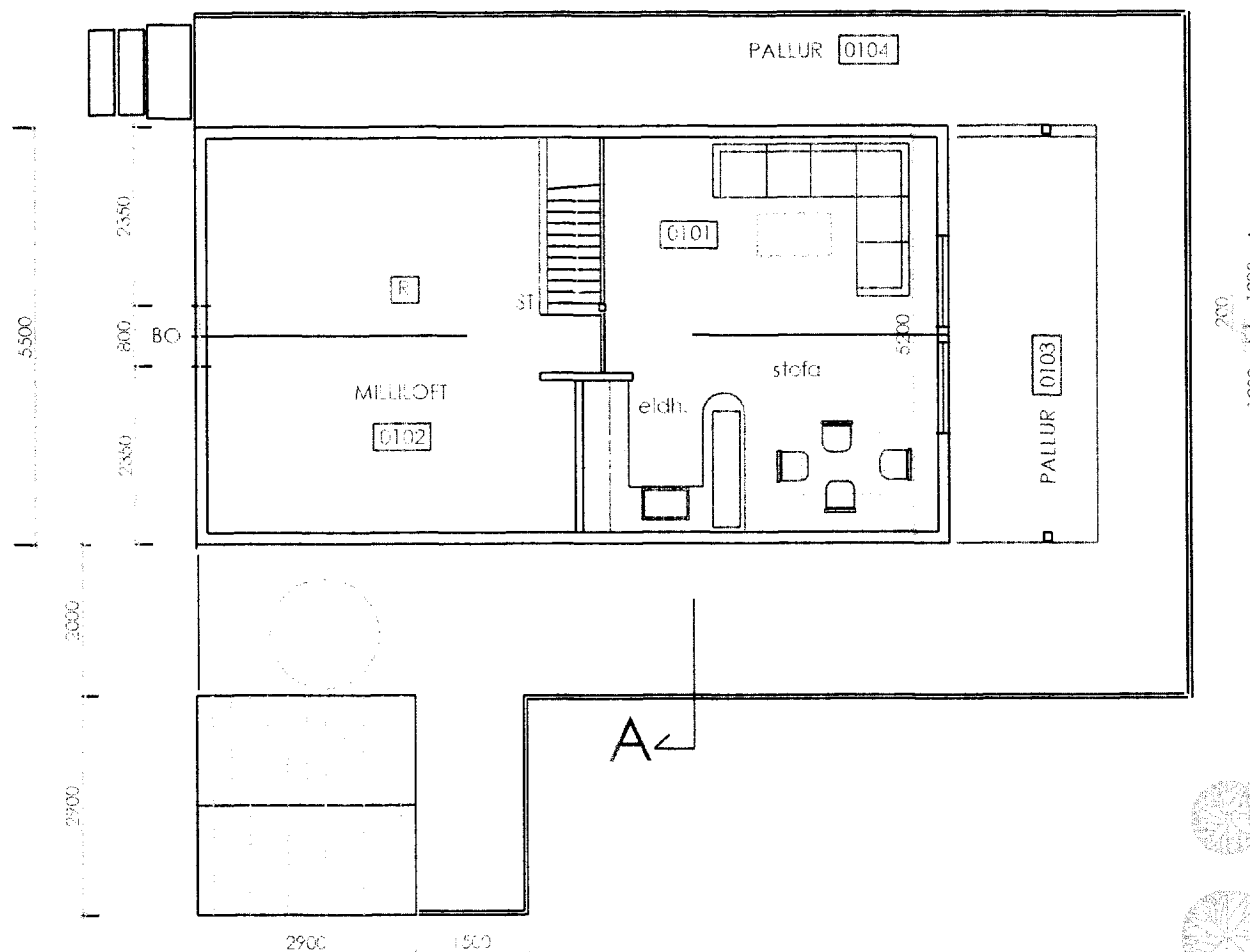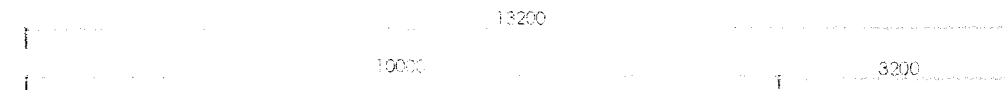

GRUNNMYND
milliloft

SUMARHÚS

ÁLFASTEINSSUND NR. 9, HRAUNKOTSLAND
GRÍMSNESHRSPPÍ.

LNR: 192090 ST.: 4530 0440 EIGANDI: BOBB
Álfasteins, S.NR. 9 GR. GRUNNMYND OG ÚTLIT 1 : 100
DAGS: 16.06.2002 SNID 1 : 100

ARTIK TEKNISTOFA
Orlik@simnet.is GSM 895 9202
Sími 421 - 4122

STEINAR GEIRDAL BYGGIARFRÆÐINGUR B.F.L.
040138 3829 DRANGAVELLIR NR. 2, 230 KEFLAVÍK

A02