
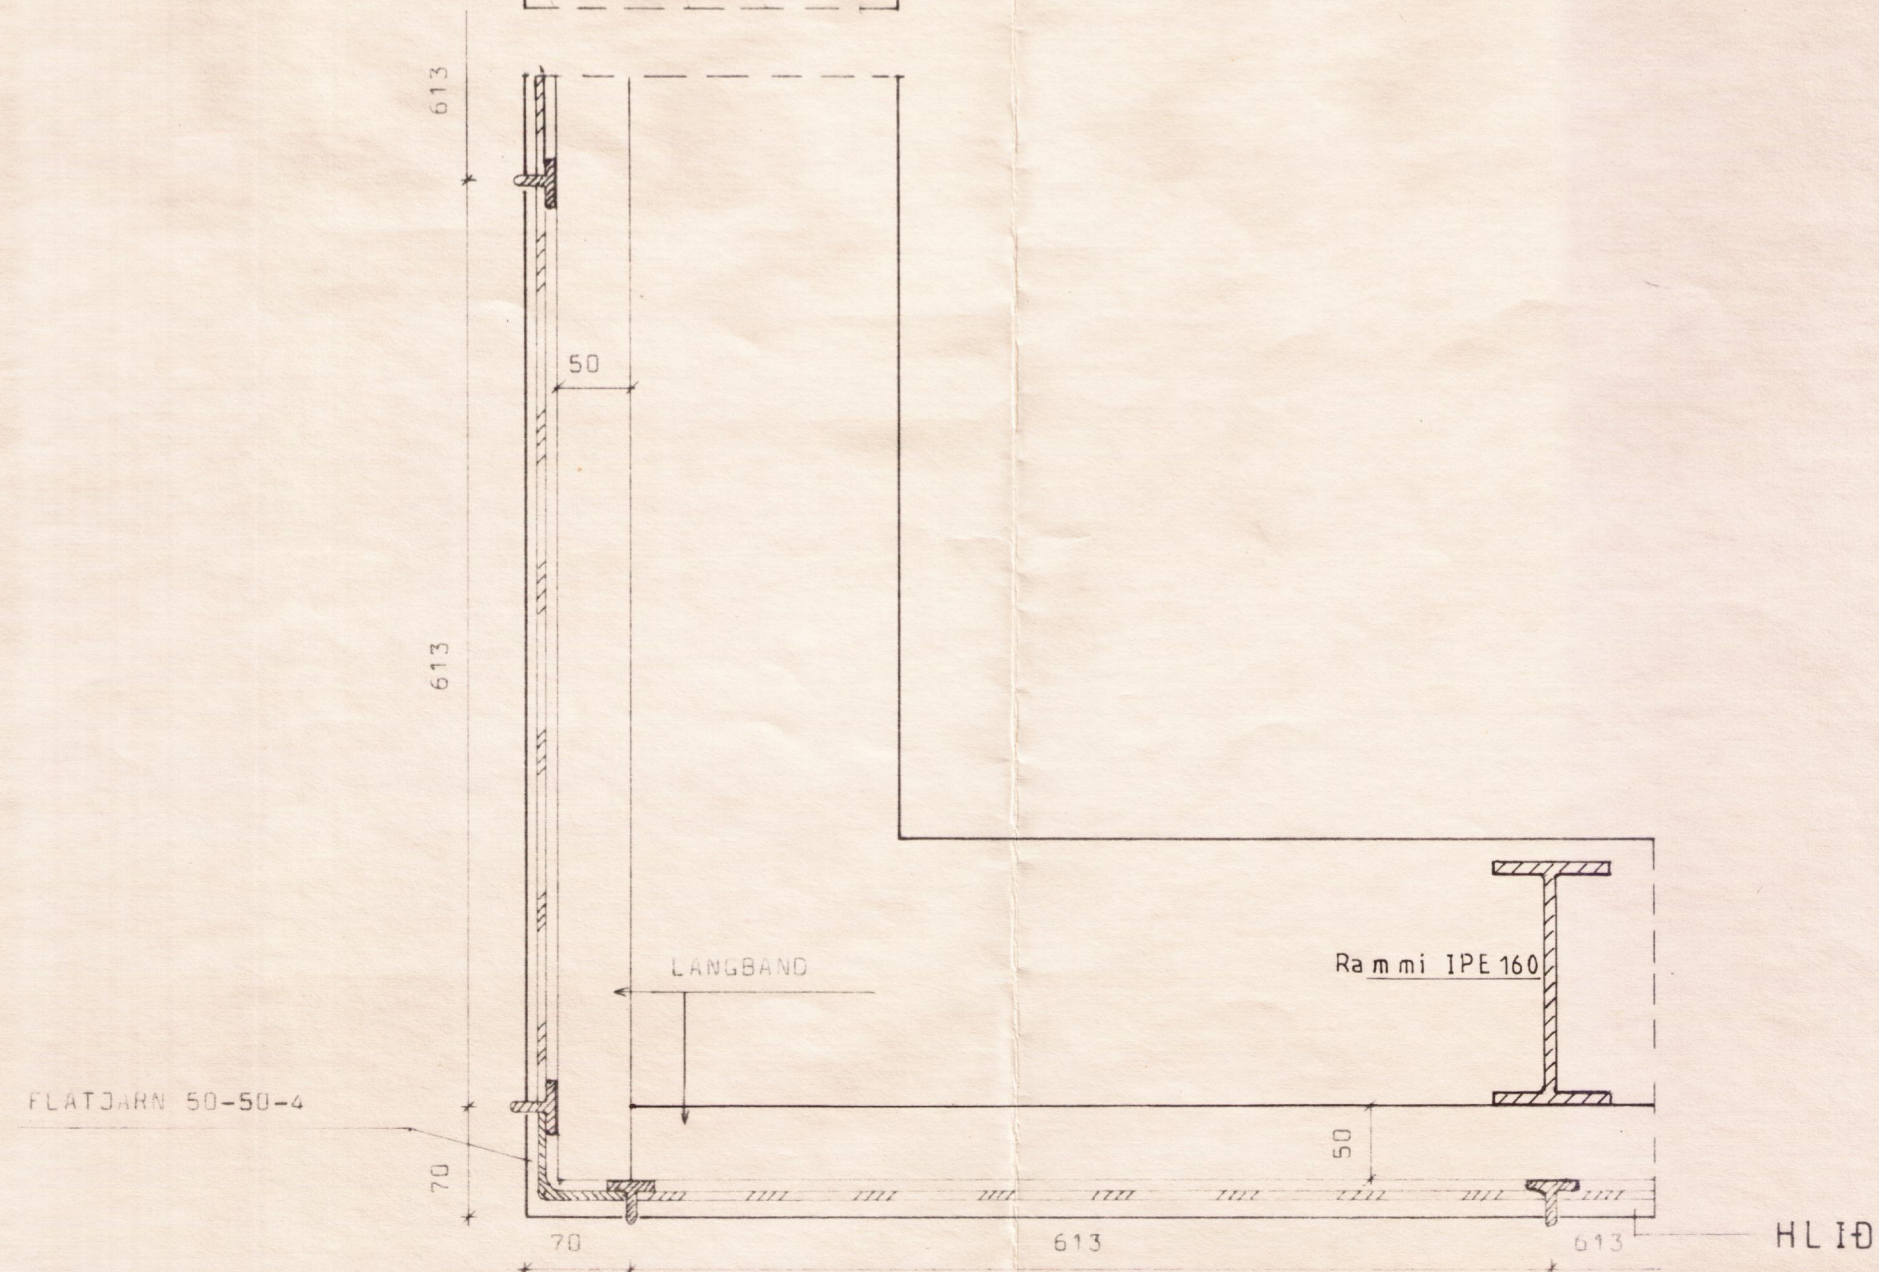
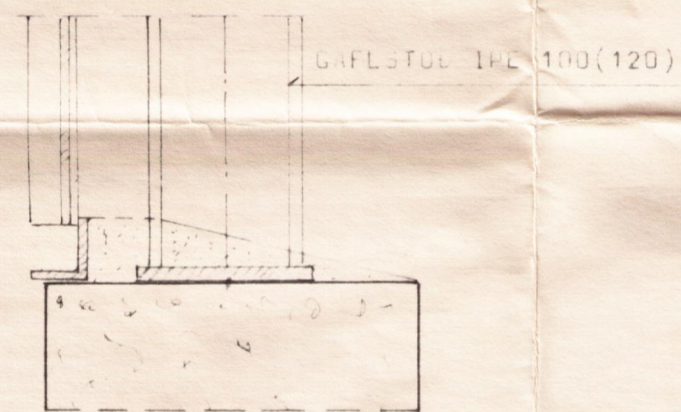
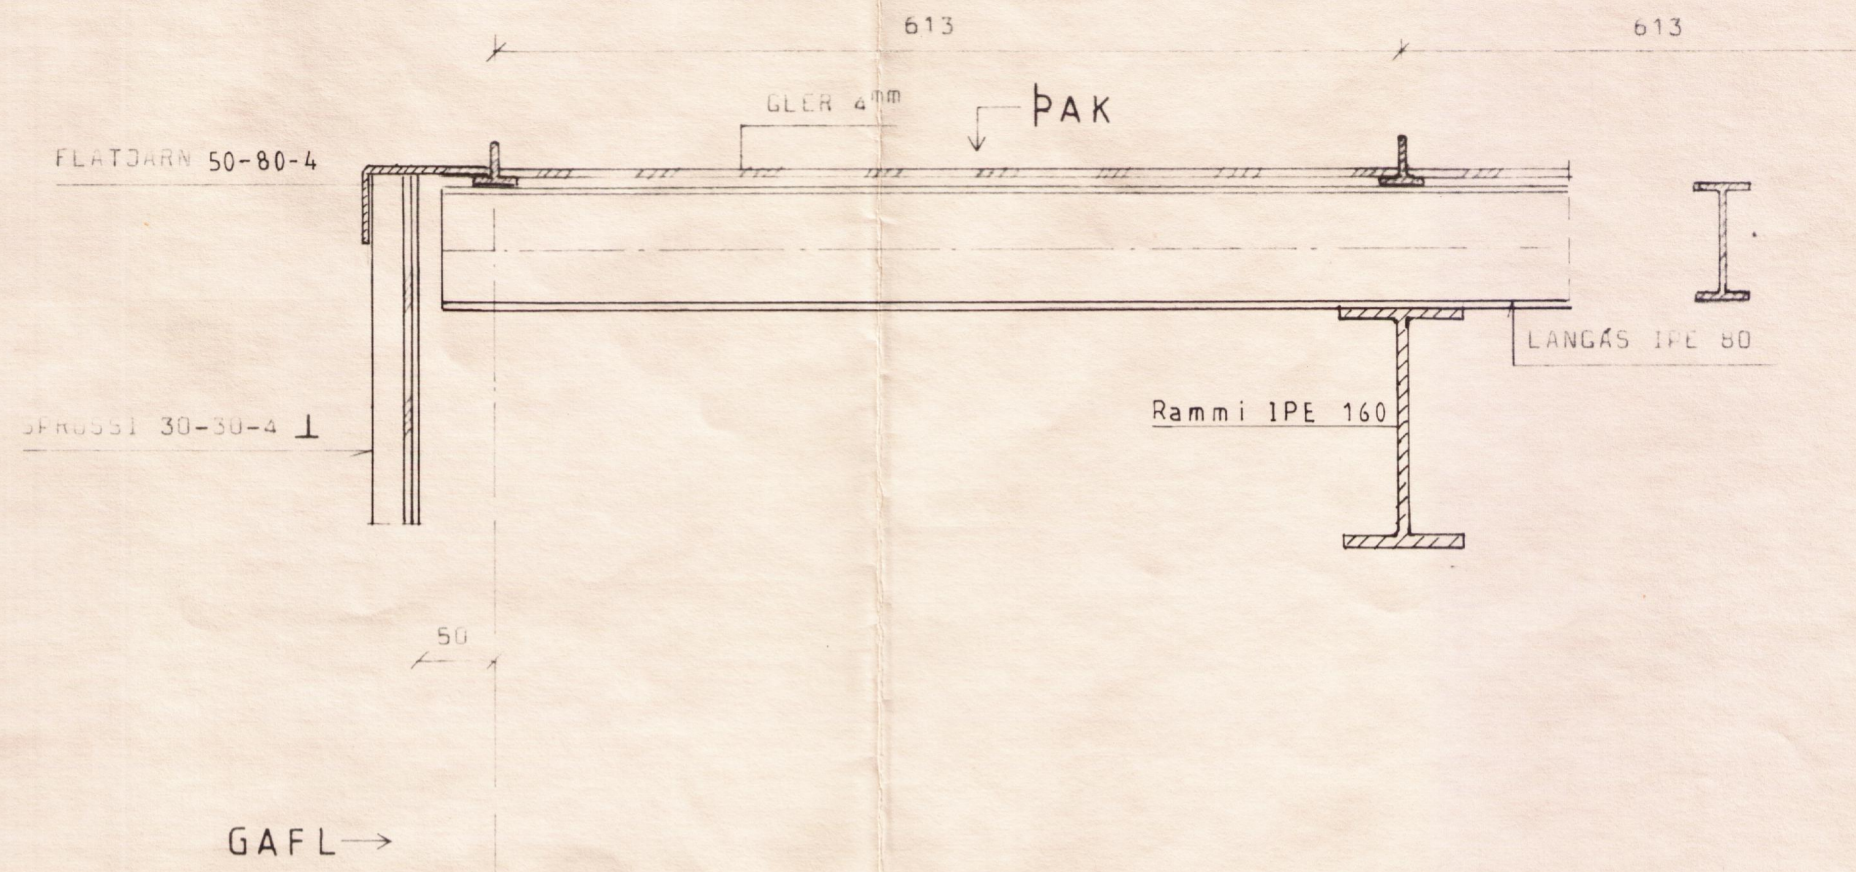


DEIL I
M=1:5

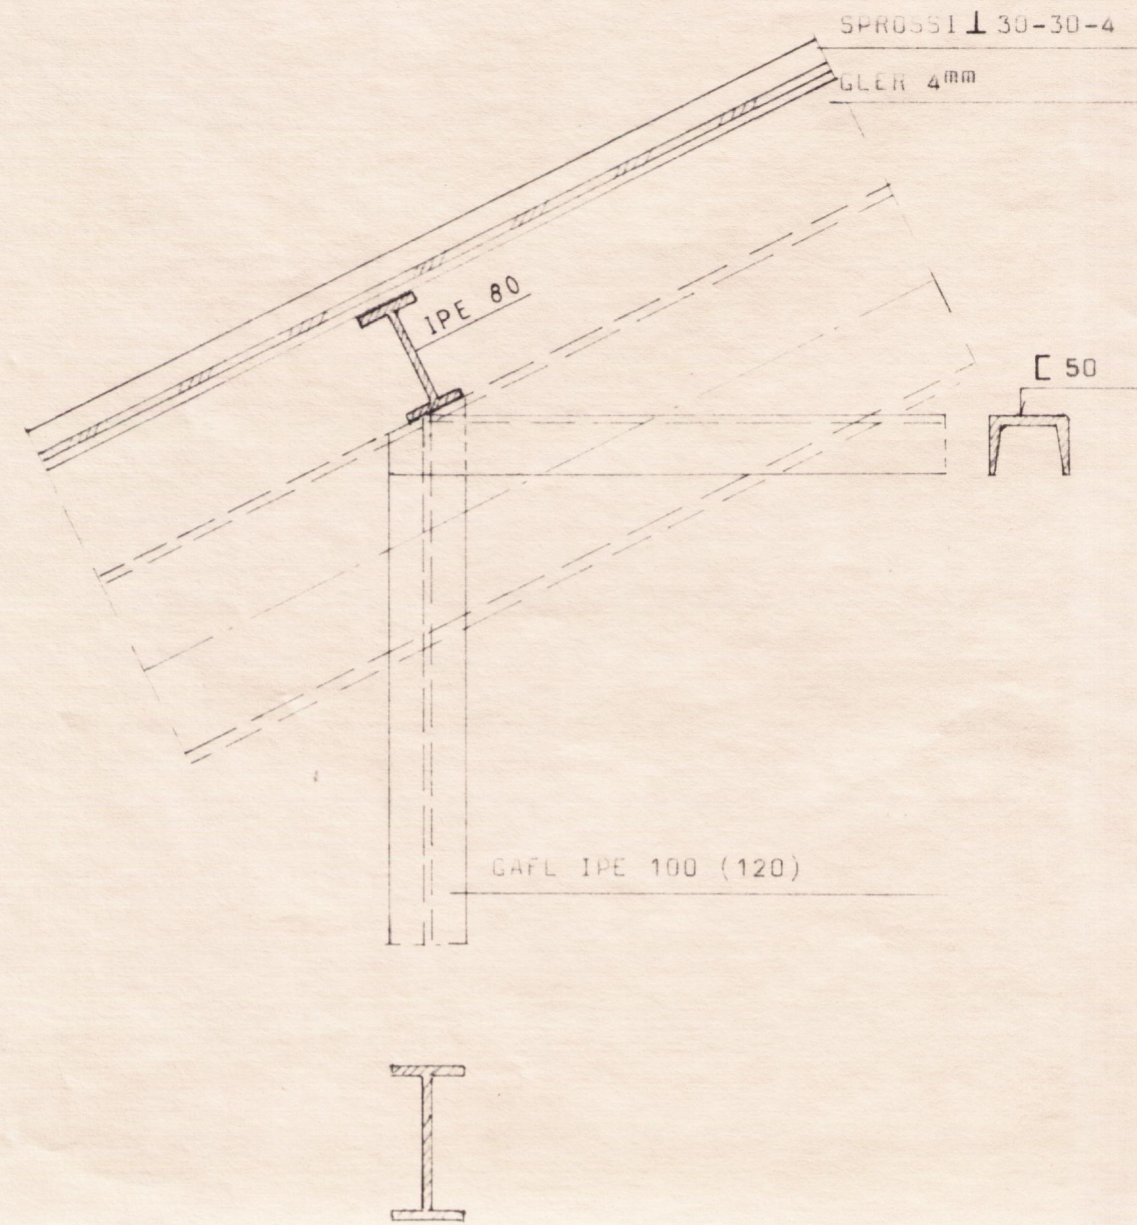

BL BYGGINGASTOFNUN LANDBÚNAÐARINS
LAUGAVEGI 120, REYKJAVÍK, SÍMI 25444
ARTANGI GRÍMSNESH, ÁRNESSYSLU
12,4m GRÓÐURHÚS: DEILI.

TEIKN. NR. 70-5078 /6
BREYTT FRÁ
MÆLIKVARDI 1:5 1:10
DAGSETNING MAÍ 1980
TEIKNAD L.S.N

Sig. Sigvaldson