


GRUNNMYND 1:100

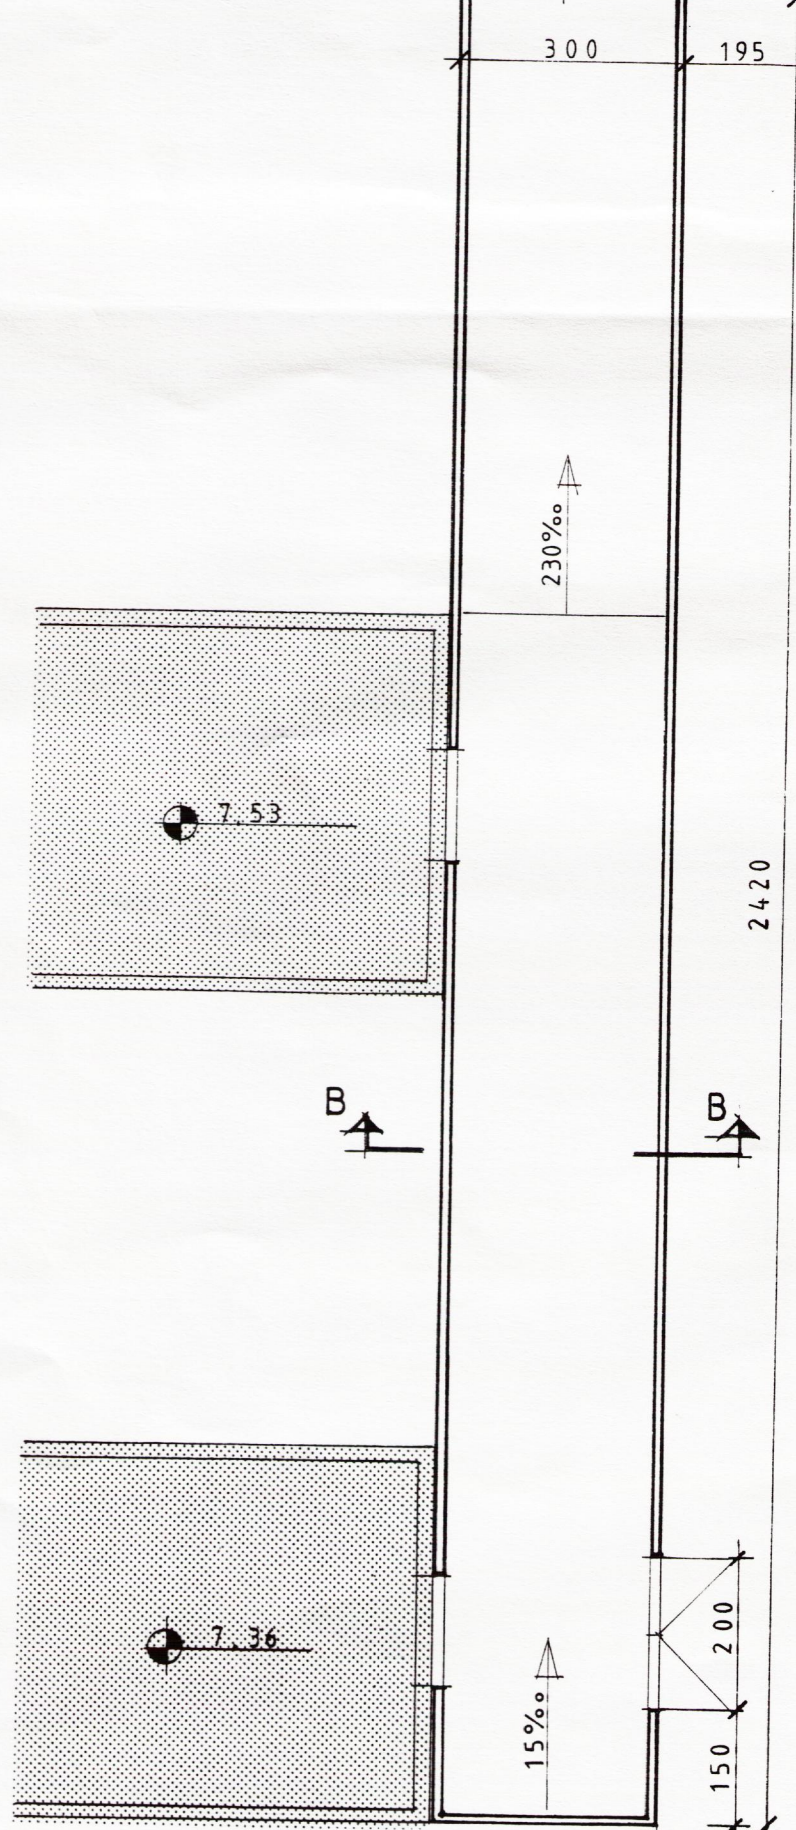


BYGGINGARLÝSING:

- |         |                     |      |                     |
|---------|---------------------|------|---------------------|
| VEGGIR: | -LITUD STALKLÆDNING | ÞAK: | -LITUD STALKLÆDNING |
|         | -LOFTBIL            |      | -ÞAKPAPPI           |
|         | -VINDPAPPI          |      | -TJÖRUTEX 12 MM     |
|         | -TJÖRUTEX 12 MM     |      | -LANGBÖND 50/150    |
|         | -LANGBÖND 50/150    |      | c/c 60              |
|         | c/c 60              |      | -STEINULL 150 MM    |
|         | -STEINULL 150 MM    |      | -RAKAVARNARLAG      |
|         | -RAKAVARNARLAG      |      | TD. ÞOLPLAST        |
|         | TD. ÞOLPLAST        |      | -LISTAGRIND         |
|         | -LISTAGRIND         |      | -INNSTA KLÆDNING    |
|         | -INNSTA KLÆDNING    |      |                     |


STÆRÐIR:

	AD STÖÐUHÚS	TENGIGANGUR
FLATARMÁL	254,1 M <sup>2</sup>	72,6 M <sup>2</sup>
RÚMMÁL	1146,6 M <sup>3</sup>	188,8 M <sup>3</sup>

BYGGINGAFULLTRÚI  
Samp. 2/2 '91  
GRÍMSNESHREPPS  
*Hilma Gunnarsdóttir*

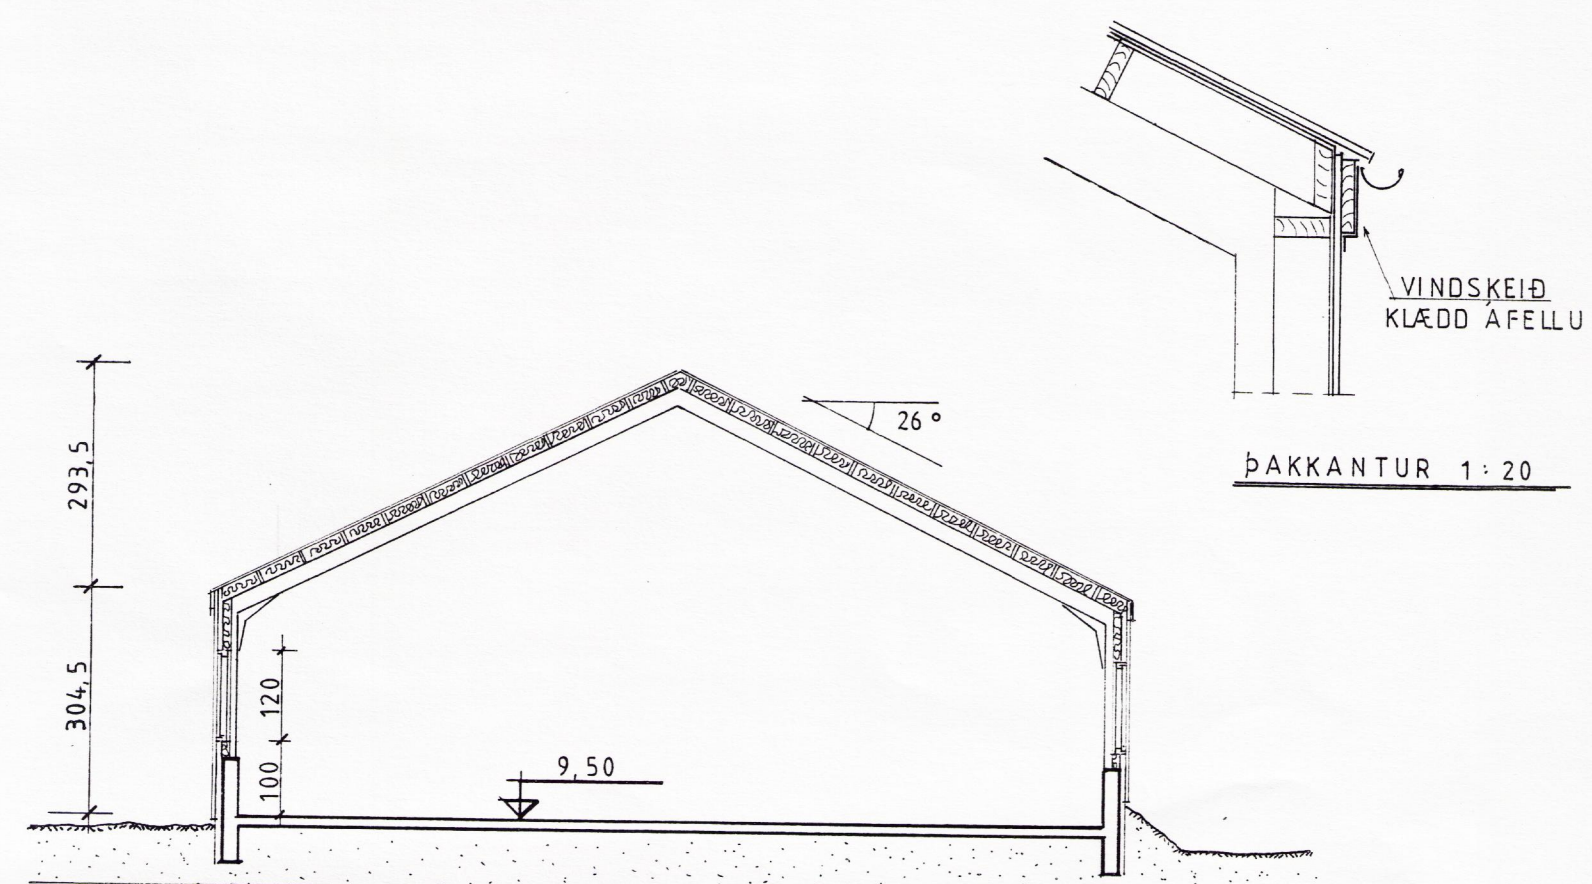

SNIÐ A-A 1:100

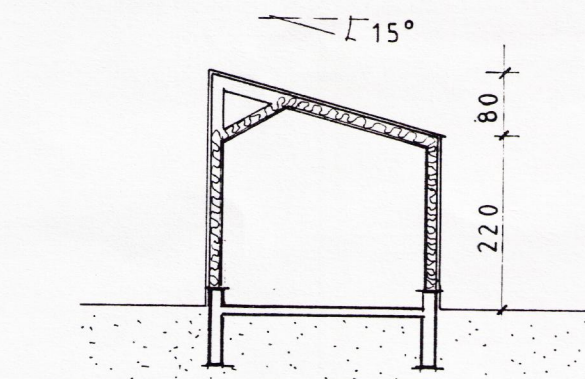

SNIÐ B-B 1:100

MÁL ATHUGIST ÁBUR EN SMÍÐI HEFST

VERKHEITI	ÁRTANGI, GRÍMSNESH. — ADSTÖÐUHÚS OG TENGIG.	VERK. NR.	91 - 11
TEIKNING	GRUNNMYND OG SNIÐ	TEIKN. NR.	A 01
		DAGS.	31.05.91
		KVARDI.	1:100 1:20
SAMP.	<i>Gisli Gudmundsson</i>	HANNAD	GG
BREYTING B		BREYTING A	