

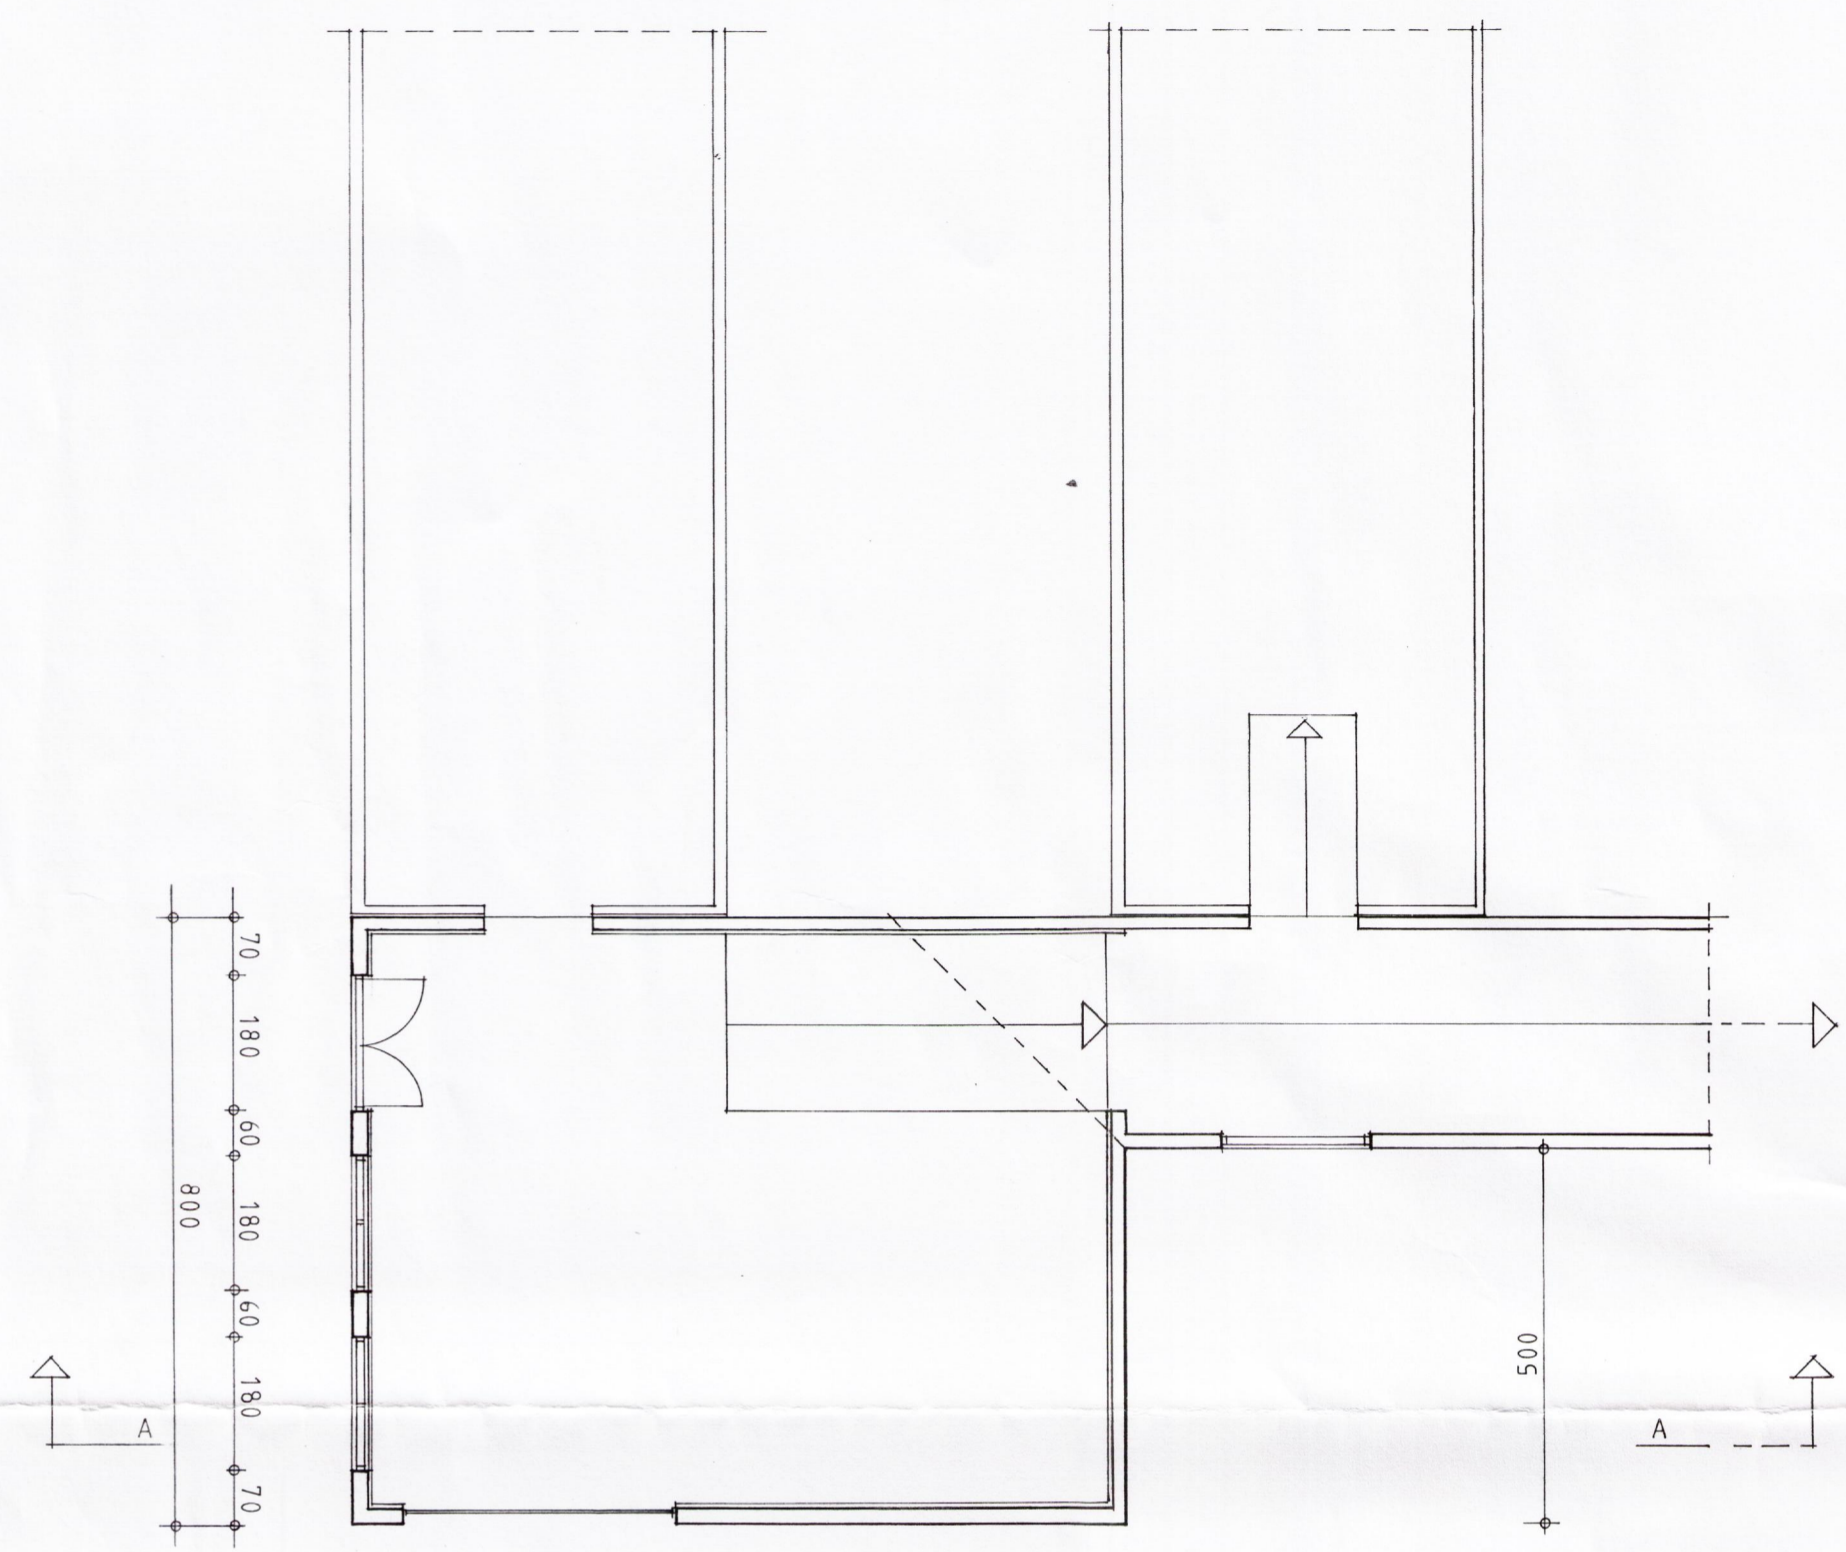


BYGGINGAFULLTRÚ
Samp. 28/7 '97
GRÍMSNESHREPPS

Hinnalinnar

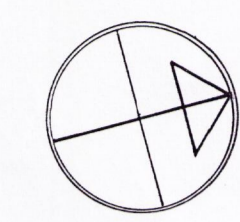


Grunnmynd 1 : 100

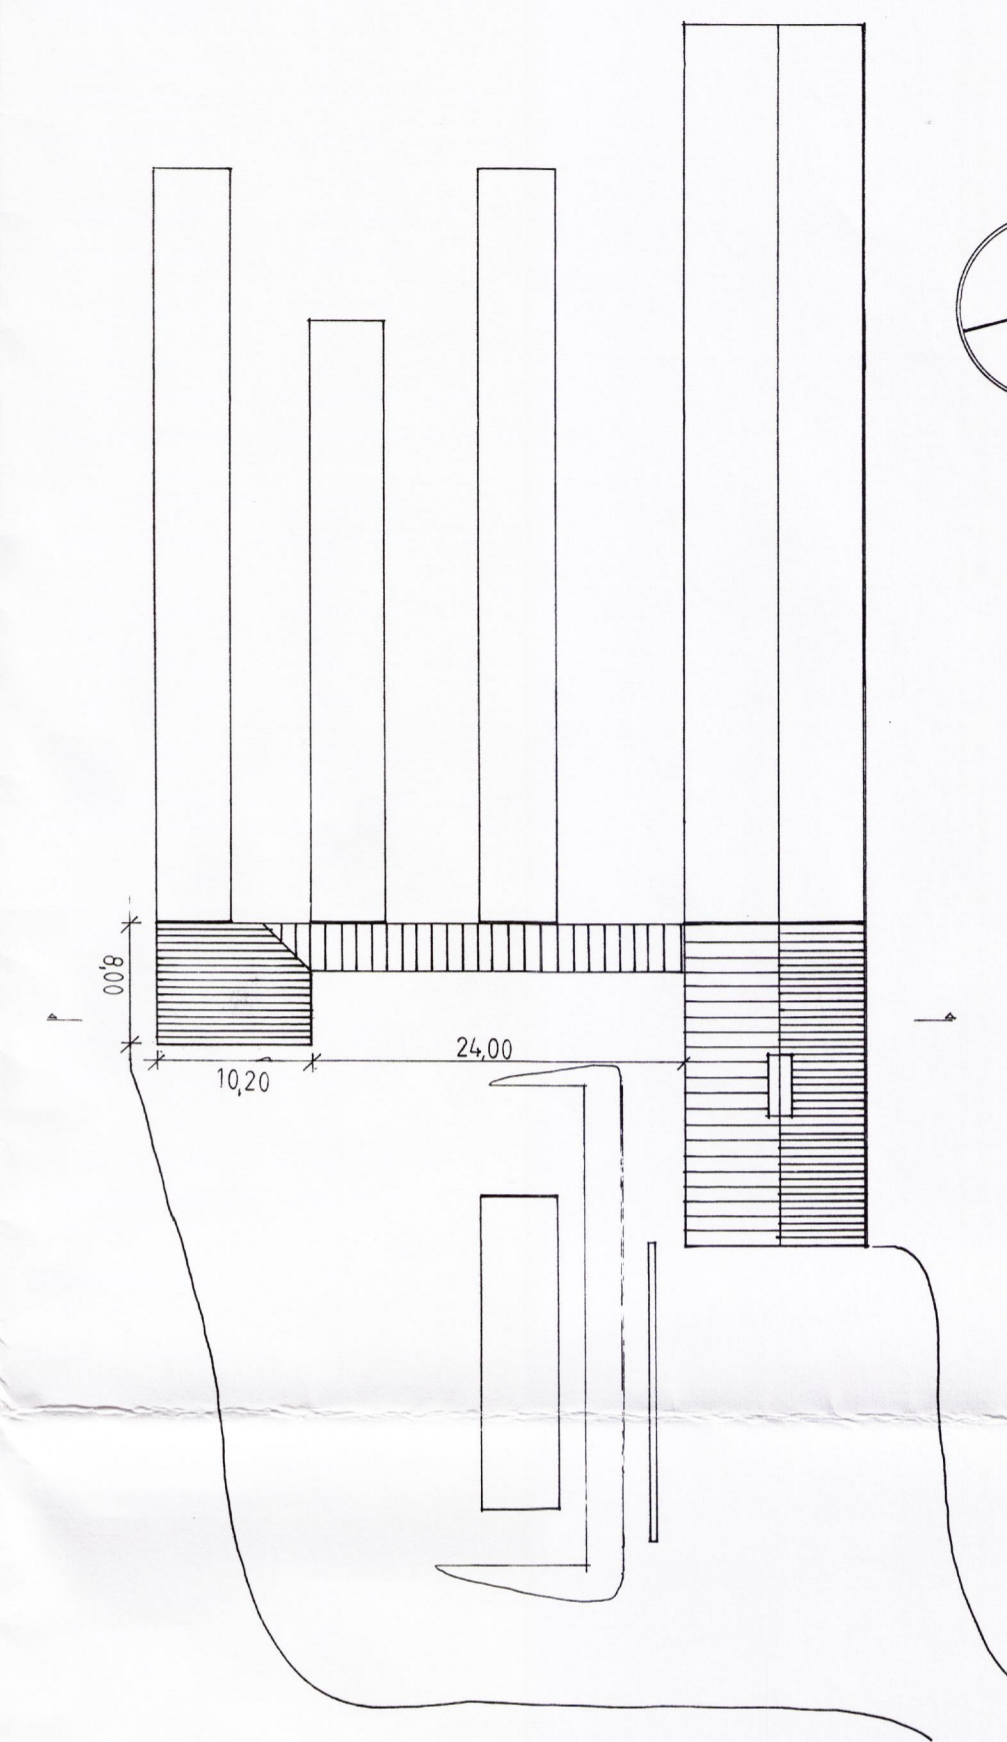

Grunnmynd 1 : 500

Flatarmál húss 80.9 m²
Rúmmál húss 316.2 m³

Húsið er bárujárnsklætt timburhús

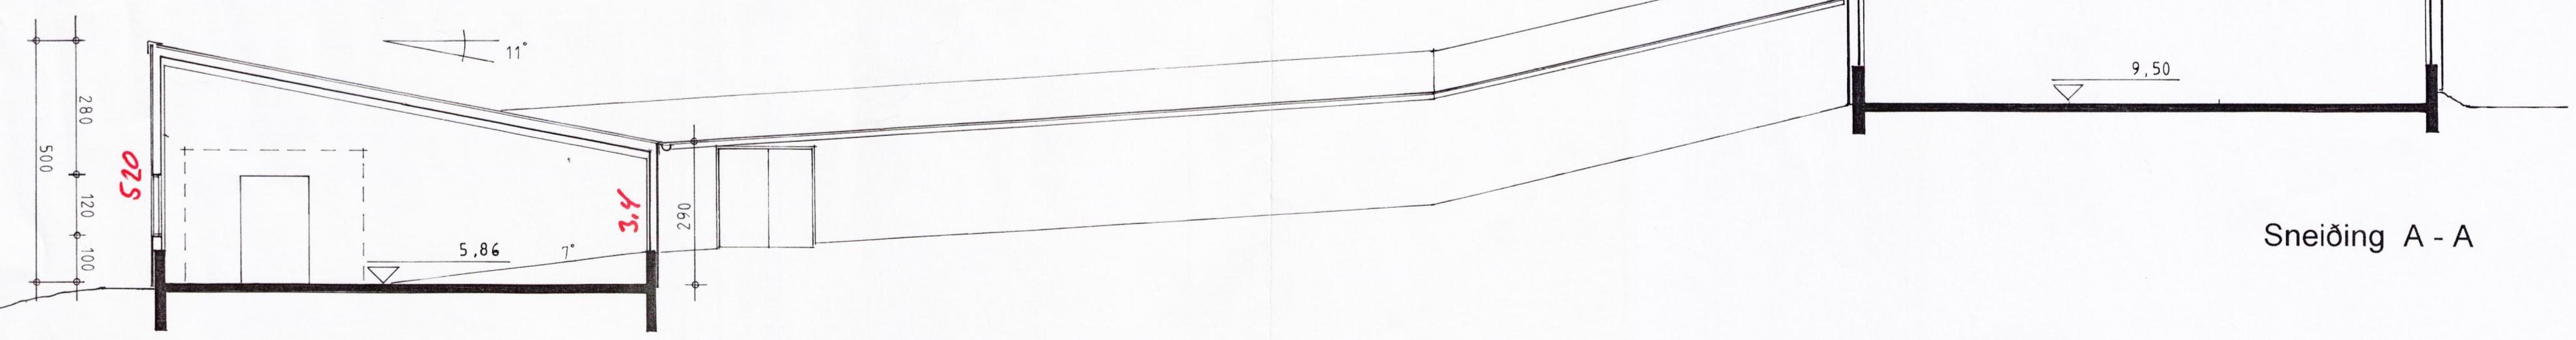

Sneiðing A - A

Ártangi, Grímsneshreppi
Geymslu og lagerhúsnæði

Dags: Júlí 1997
Mælikvarði 1 : 100 og 1 : 500

Pétur H. Jónsson
Pétur H. Jónsson Arkitekt F.A.Í.
Gunnlaugur Magnússon Arkitekt F.A.Í.

Skólavörðustíg 28 s. 562-4140
101 Reykjavík f. 562-6123