



BYGGINGAFULLTRUI  
Samb. 28/97  
GRÍMSNESHREPPS


Hilmar Einarsson

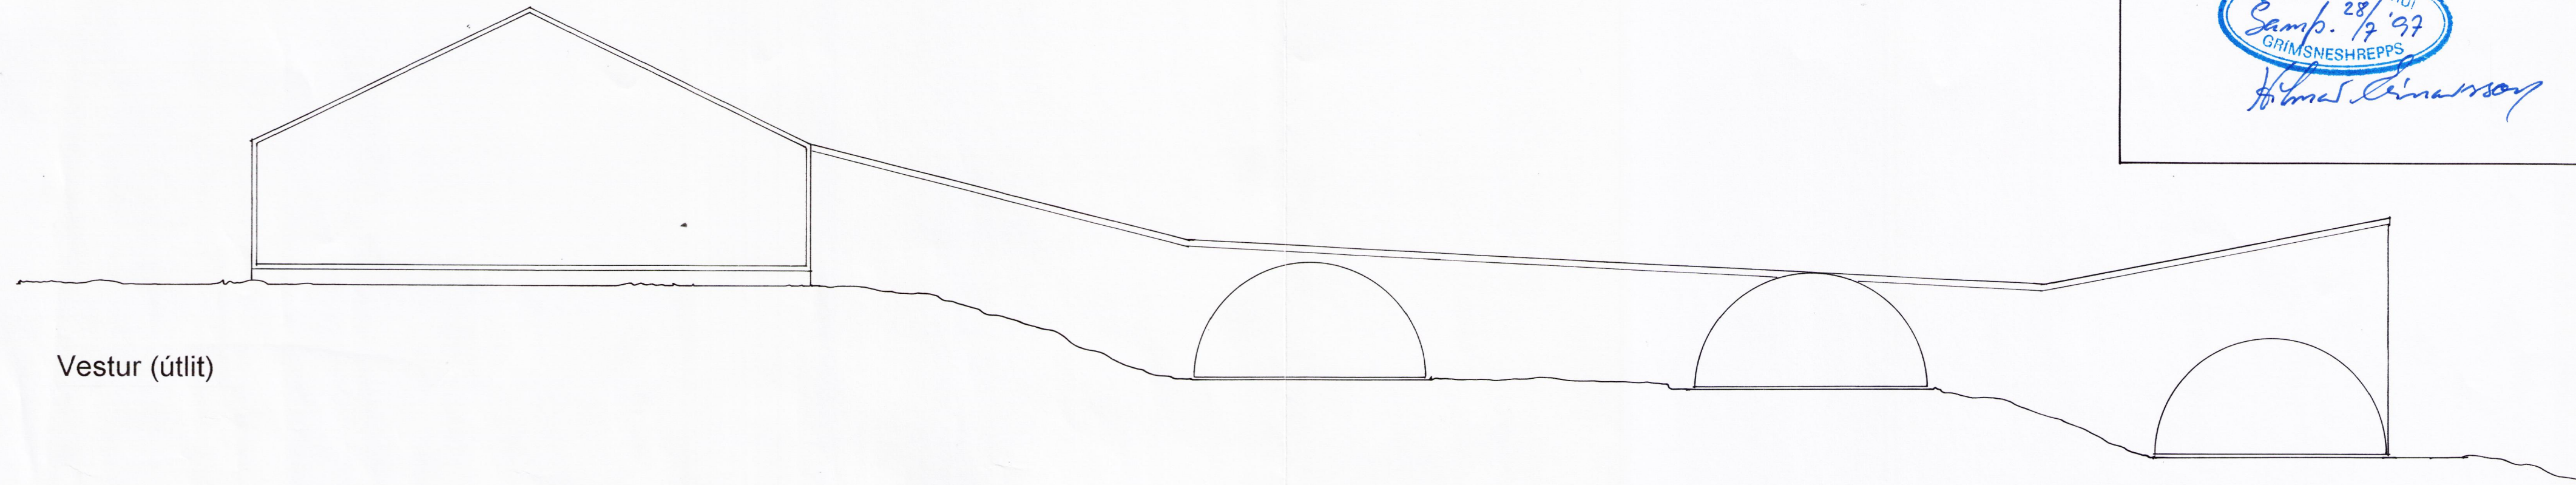


Vestur (útlit)

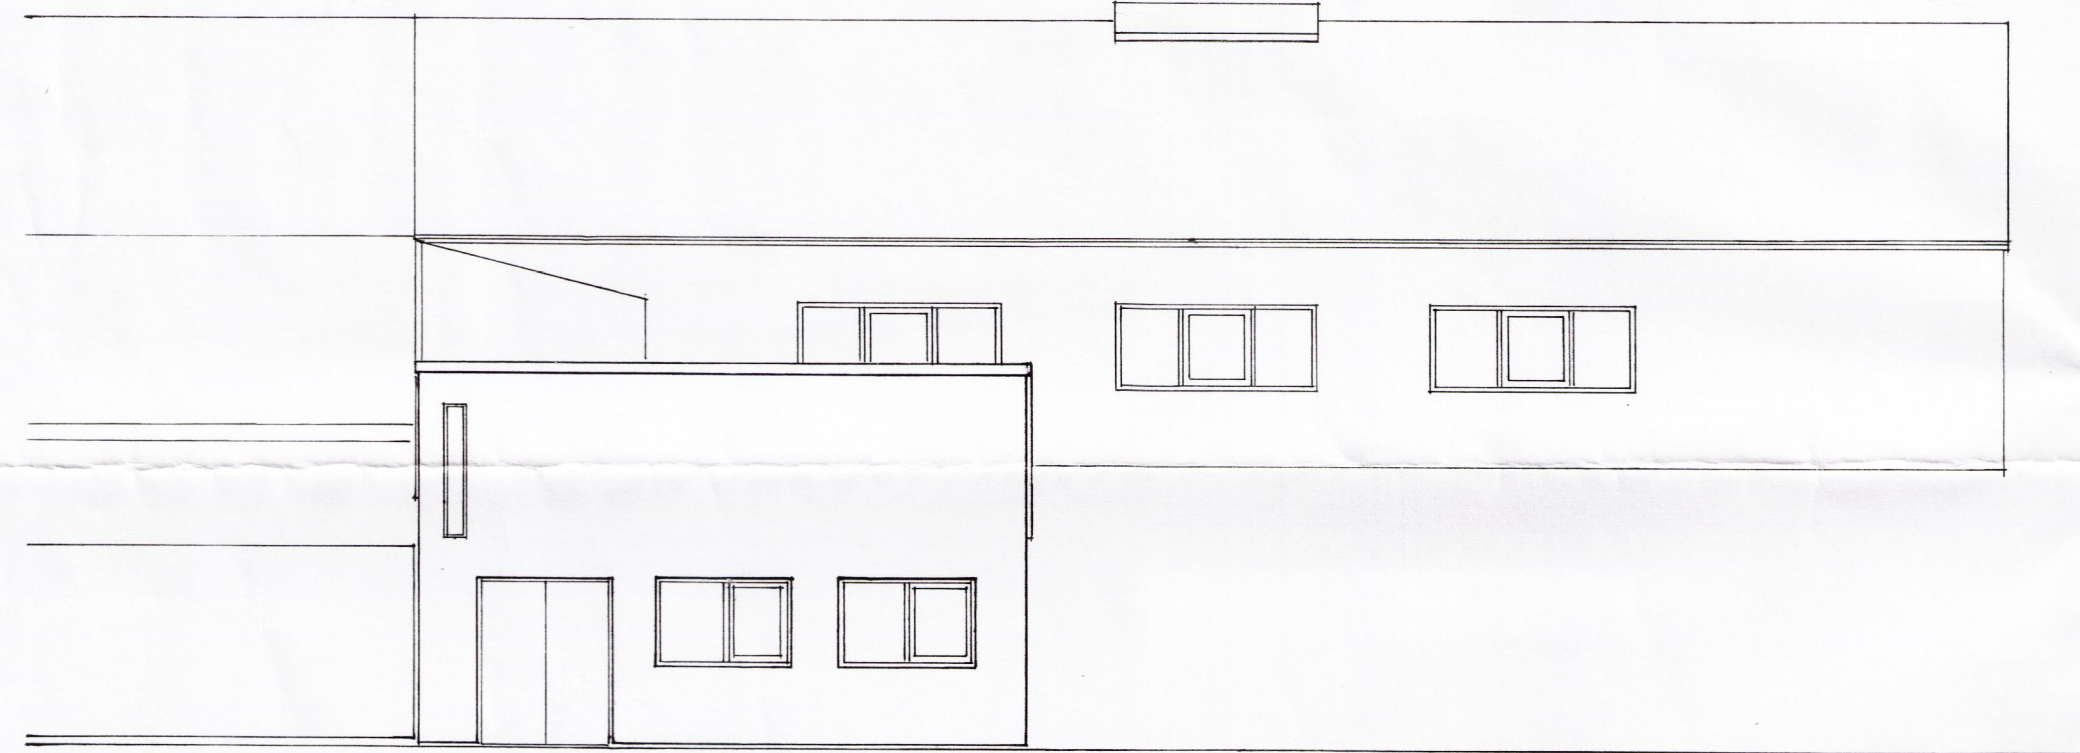

Suður

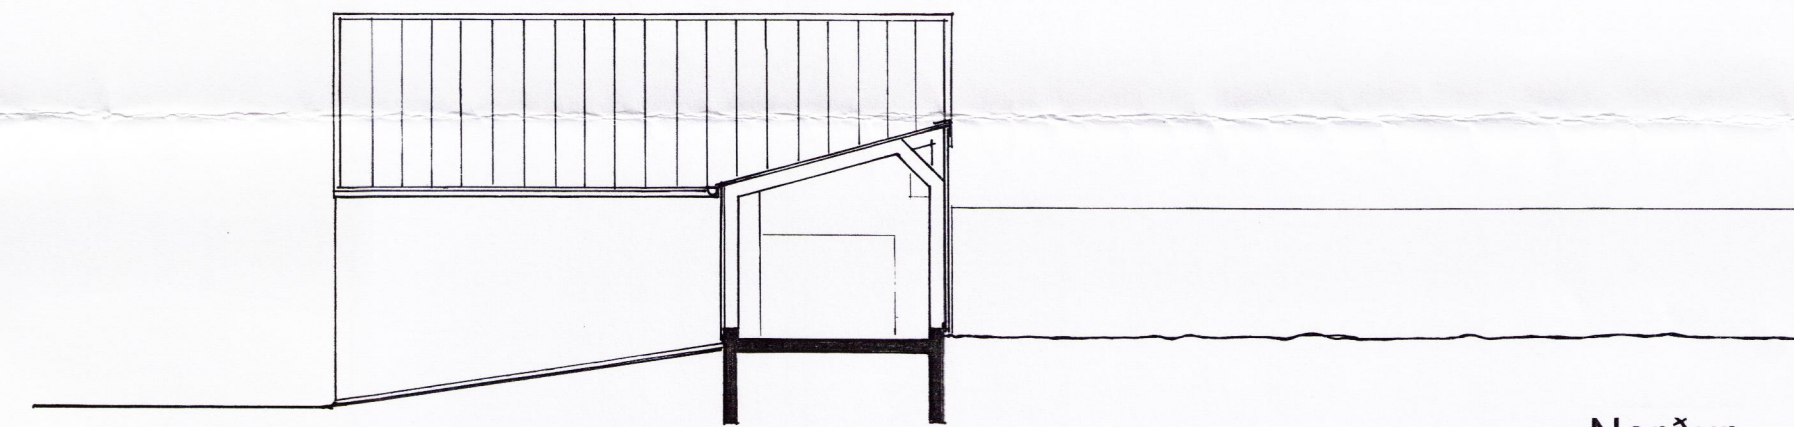

Norður

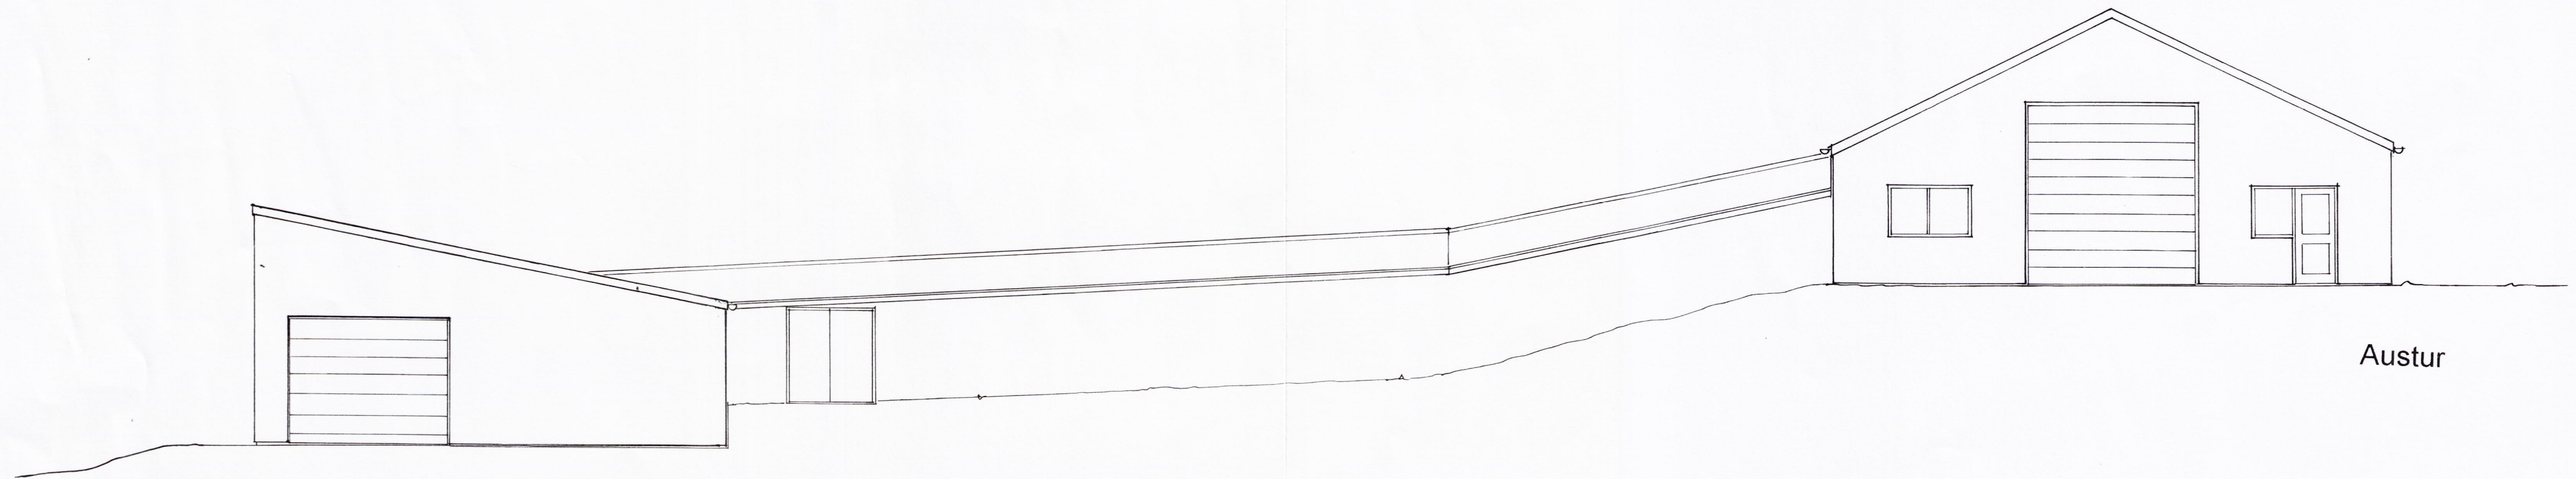

Austur

Ártangi, Grímsneshreppi  
Geymslu og lagerhúsnæði

Dags: Júlí 1997  
Mælikvarði 1 : 100

*Pétur H. Jónsson*  
Pétur H. Jónsson Arkitekt F.A.Í.  
Gunnlaugur Magnússon Arkitekt F.A.Í.

Skólavörðustíg 28 s. 562-4140  
101 Reykjavík f. 562-6123