


*Hilmar Einarsson*  
**Ný teikn**

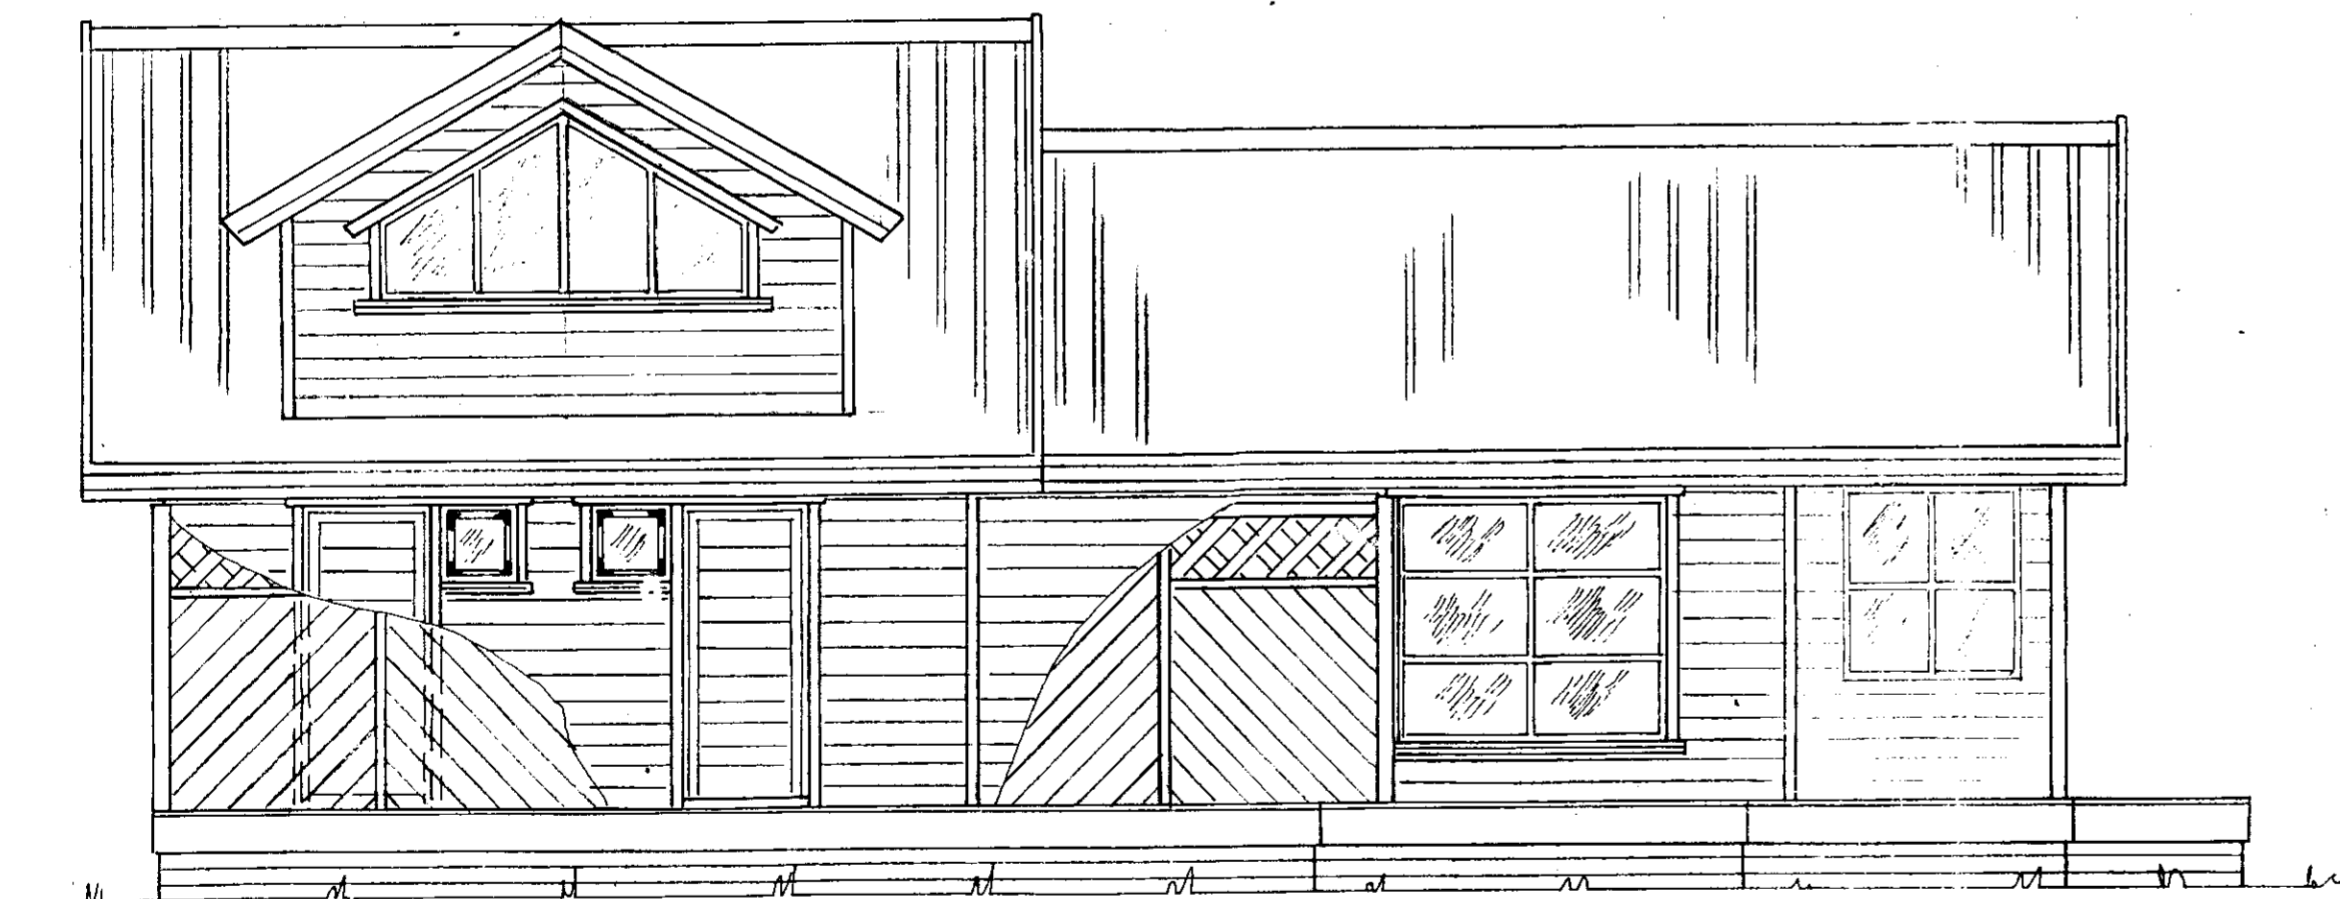

Hús nr. 152 flm.83,04 milliloft 26,11 m<sup>2</sup>

Mkv.: 1:50  
Dags: sept.'05  
Nr. 152A-1

Sumarhús í landi 'Hraunkots' Grimsness og Grafningshreppi  
Árnessýslu. Lóð nr.11 V/Asparvík 5100 m<sup>2</sup>  
Eigendur: Agla Hreidarsdóttir kt.150460-4419 og Gunnar Bergmann  
Gunnarsson kt.280557-3749  
Útlit

TEIKNIVANGUR

270733-2559

201032-4829

*Kristinn Jónsson*