



ASPARVÍK 15 HRAUNBORGIR

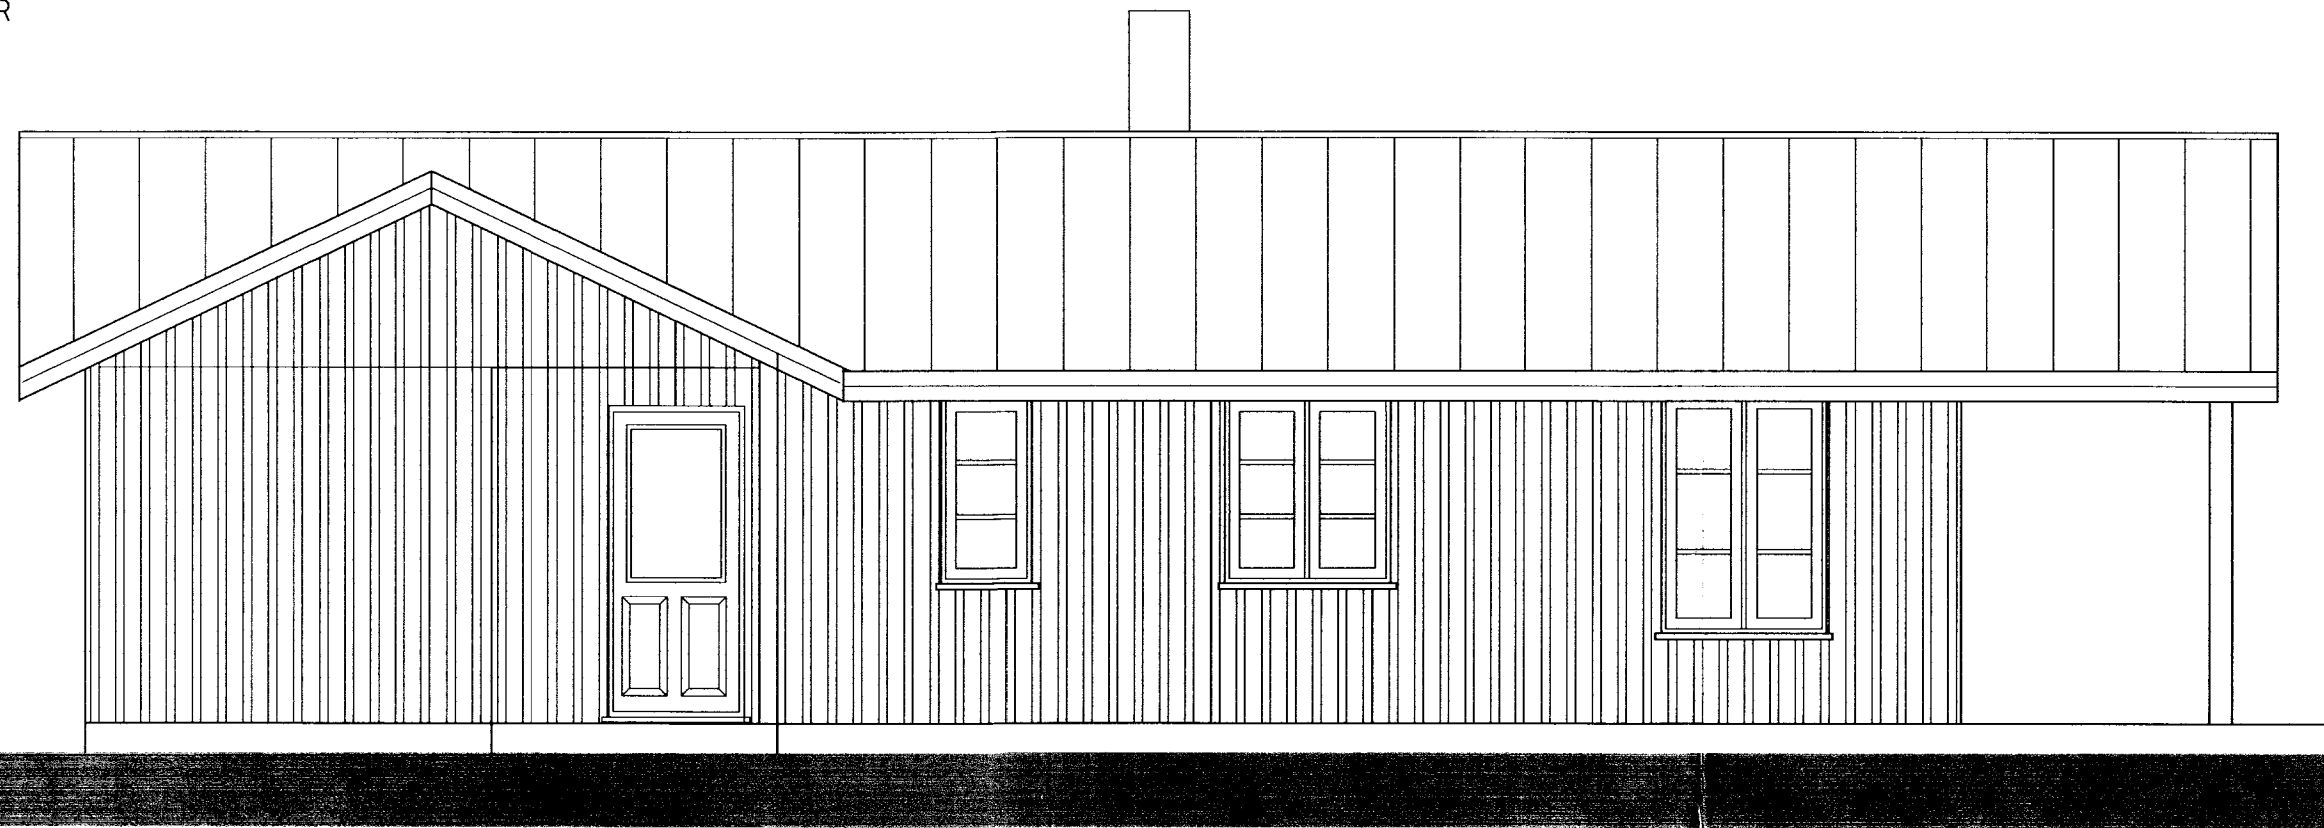


VESTUR



SUÐUR

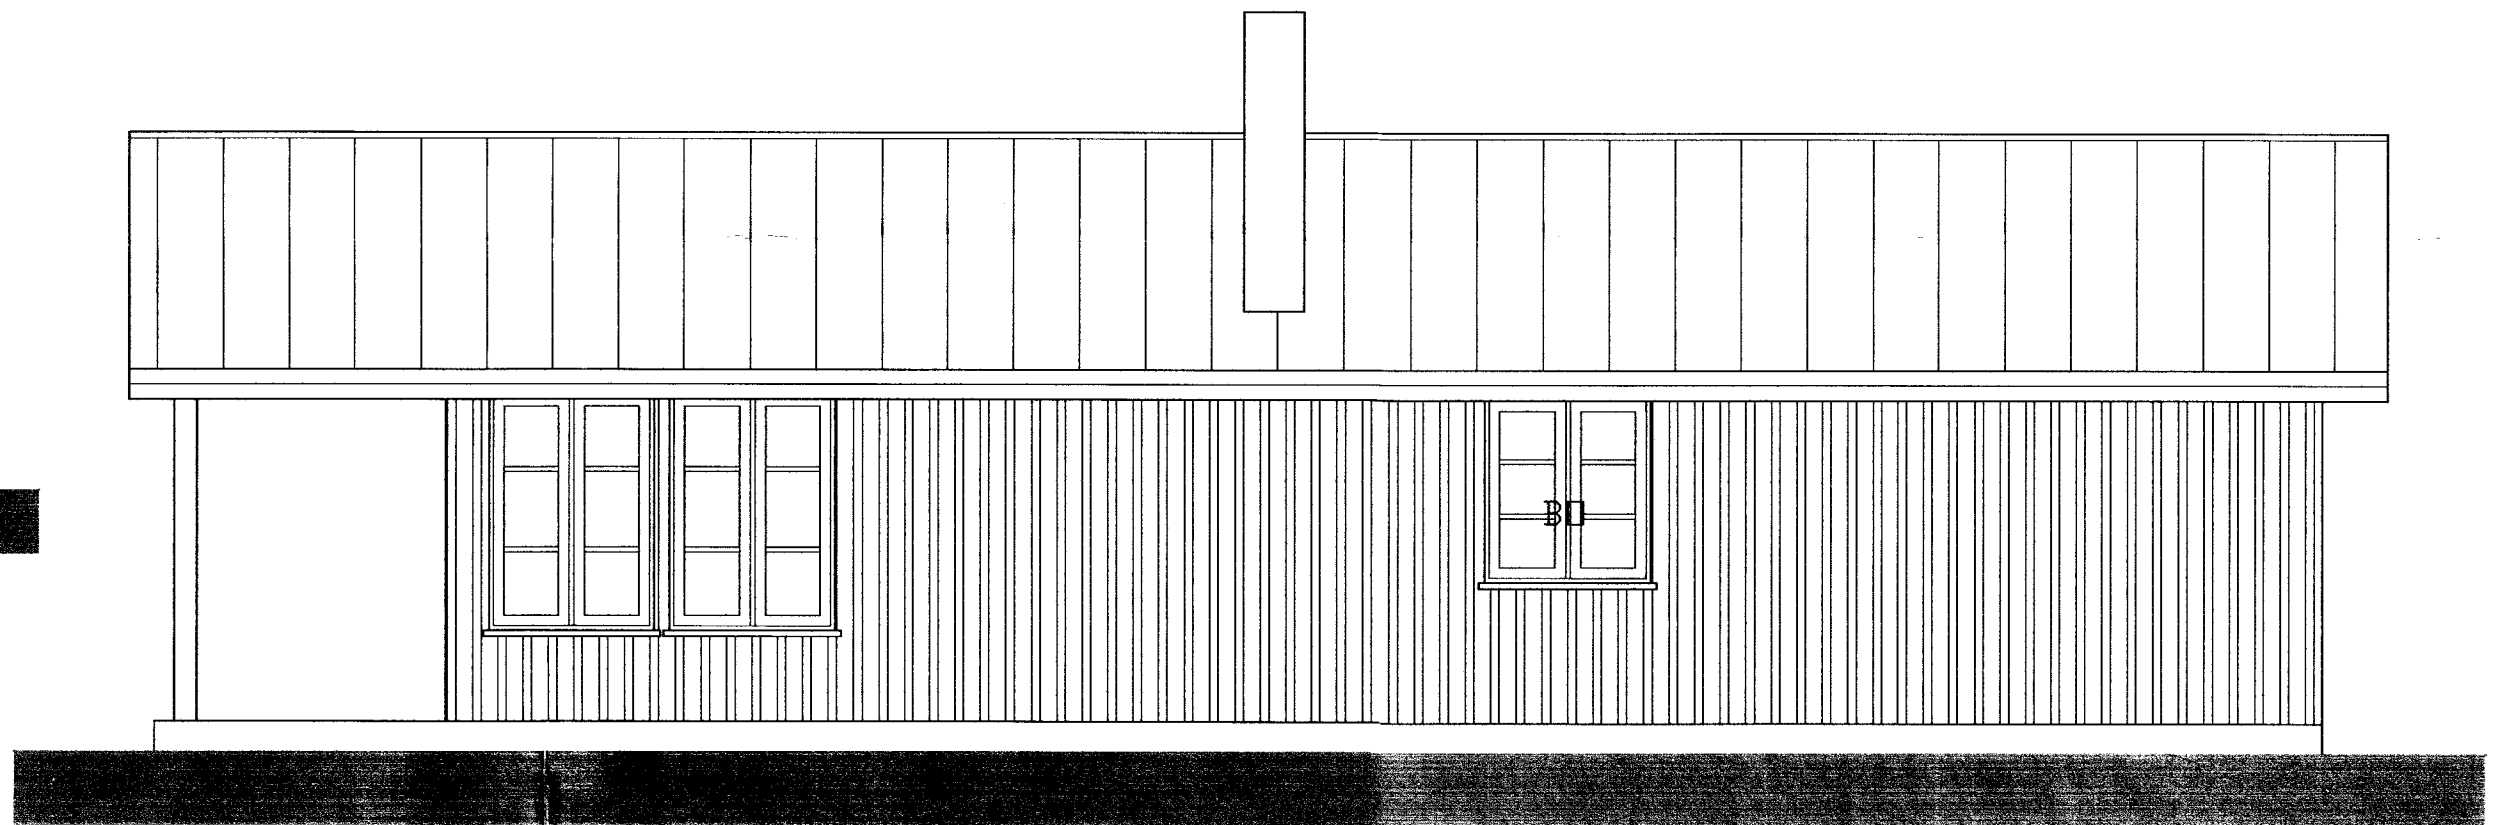

AUSTUR

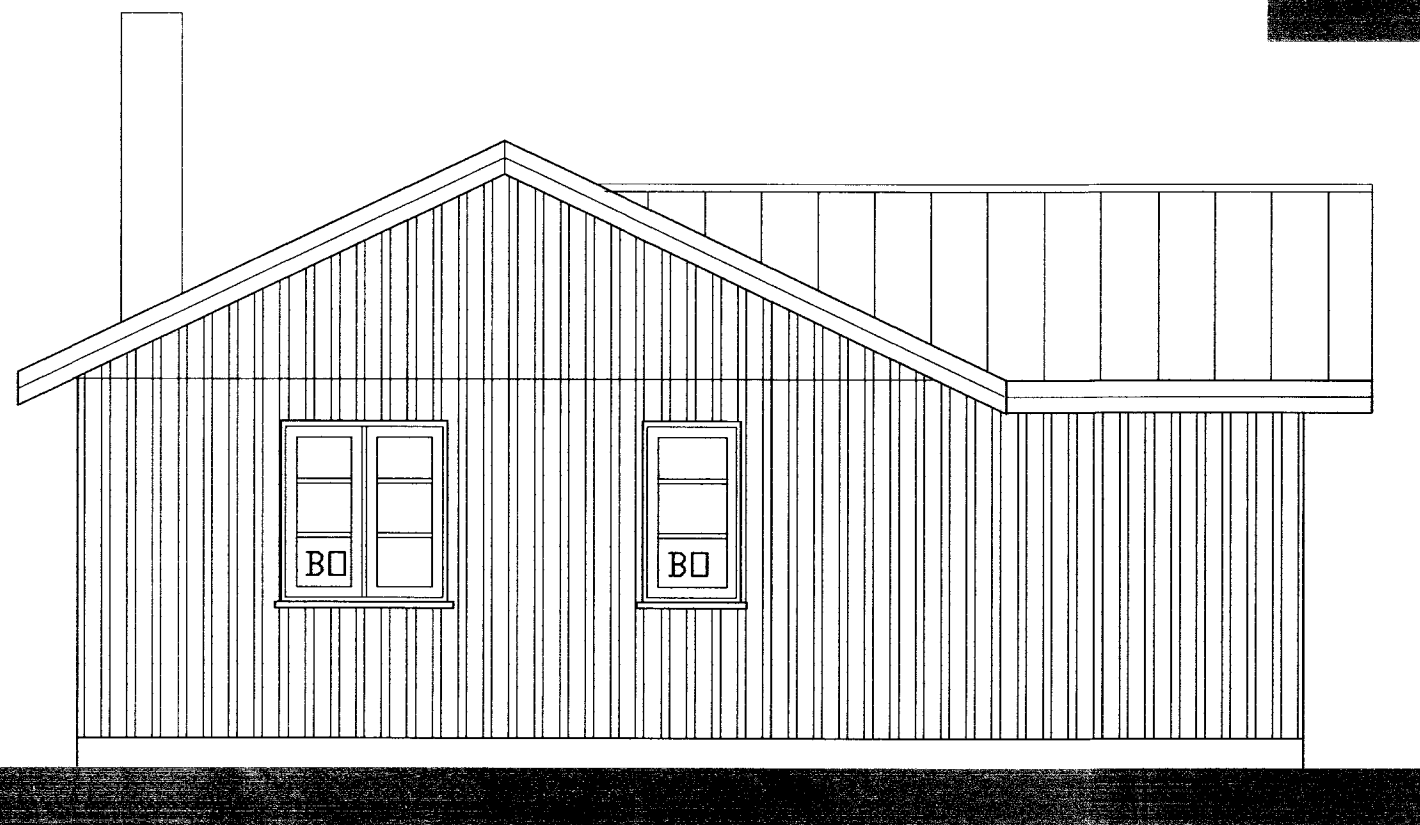

NORÐUR

Sambykkt  
 28. FEB. 2006  
*Kjartan Sigurðsson*  
 Vefvangur 9 800 Selfossi

<b>es</b>		TEIKNISTOFAN SUÐURLANDSBRAUT 48	
		S: 588-7344 FAX: 588-7343	
		NETFANG: kastor@simnet.is	
<b>SGHUS</b>		GAGNHEITI 9 800 SELFOSSI	
		SMÍ 482 3850 FAX 482 3851	
		NETFANG sghus@sghus.is	
		VEFANG www.sghus.is	
<b>ASPARVÍK NR 15 HRAUNBORGIR</b>			
Útlit			Kvarði 1:50
HANNAÐ:	TEIKNAD	DAGSETNIG	VERKNÖMER
Kjartan Sigurðsson kt: 121065-5809	Kjartan Sigurðsson kt: 121065-5809	30.01.2006	6010
SKRÁARNAFN	SAMBÝKKT	TEIKNING NÖMER:	
ASPARVÍK 15dwg	<i>Kjartan</i>	A-03	