


ÚTLIT SUÐVESTUR, MKV. 1:50

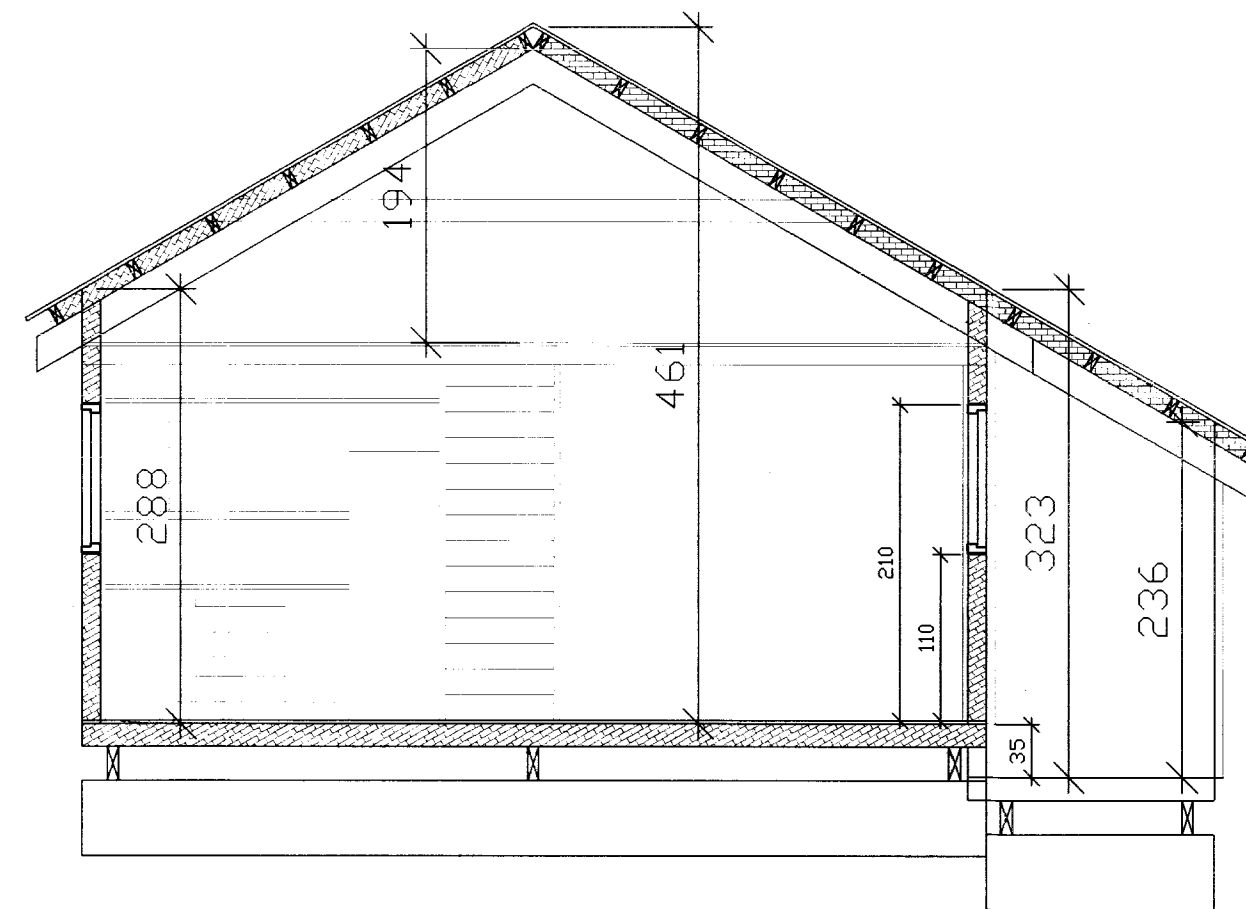


SNID A MKV. 1:50


*Grímsnes*



ÚTLIT NORÐVESTUR, MKV. 1:50

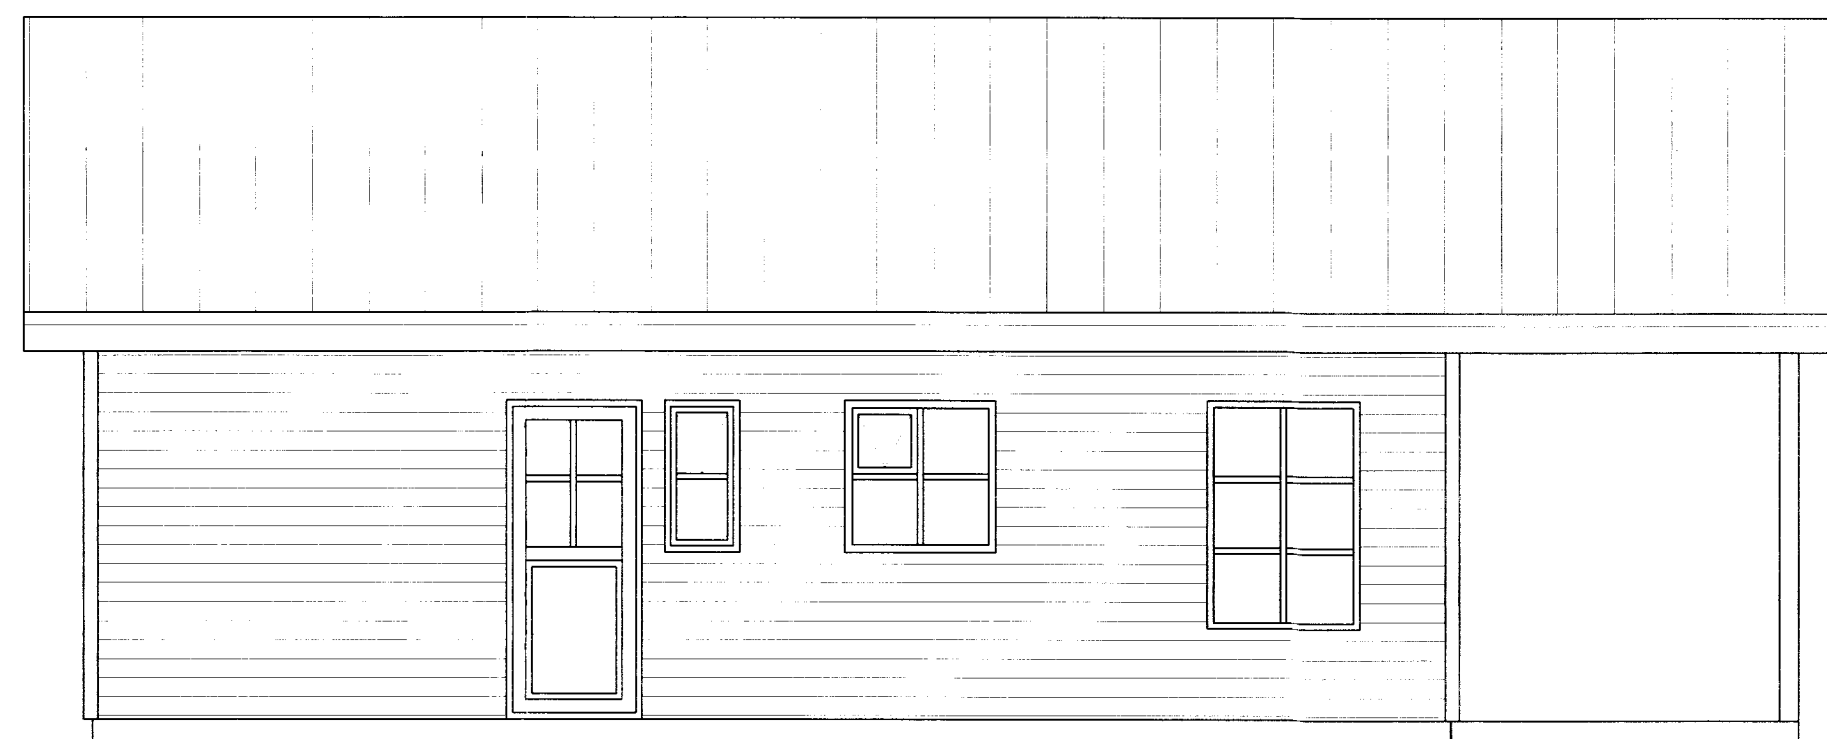

ÚTLIT NORÐAUSTUR, MKV. 1:50

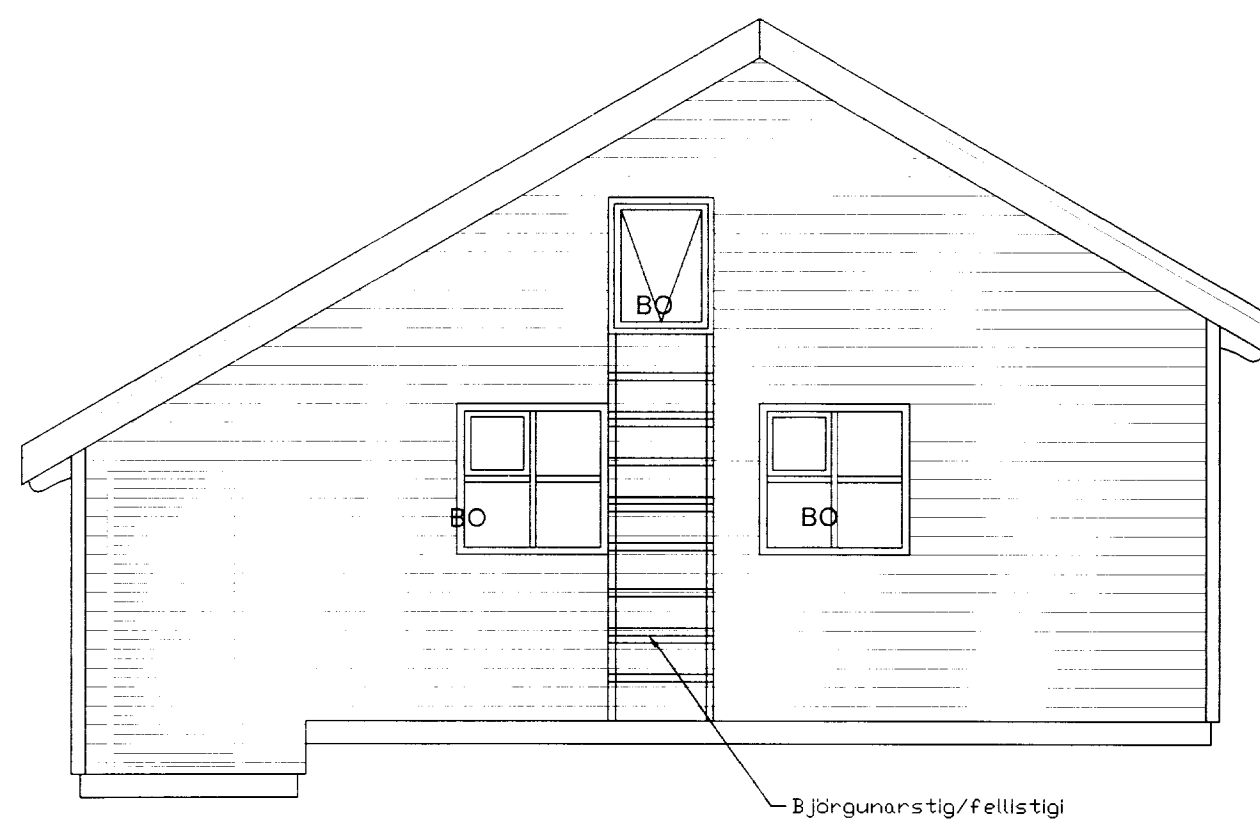

ÚTLIT SUÐAUSTUR, MKV. 1:50

**STOÐVERK - BYGGINGAVERKTAKAR ehf**

Sími 483 5009 Fax: 483 5007

Símar: 660 8730, 660 8731 og 660 8732

FRÍSTUNDAHÚS ASPARVÍK 3, HRAUNBORGUM

GRÍMSNES- OG GRAFNINGSHR.

BLAÐ NR: VERK NR:

A | 102 | 05-016

ÚTLIT OG SNID

KVÁRDI:  
1:50

DAGS: HANNAÐ: TEIKNAD:

16. OKTÓBER 2005

SB

SB

SVANUR BJARNASON  
VERKFR/ÆDINGUR F.V.F.Í.

Sími/fax : 483 5108  
GSM: 896 3910

kt. 040365-5679  
Netfang: svanurb@simnet.is

*Svanur Bjarnason*