


* KRANAR STAÐSETJIST OFAN VIE ÞVOTTAVÉL.

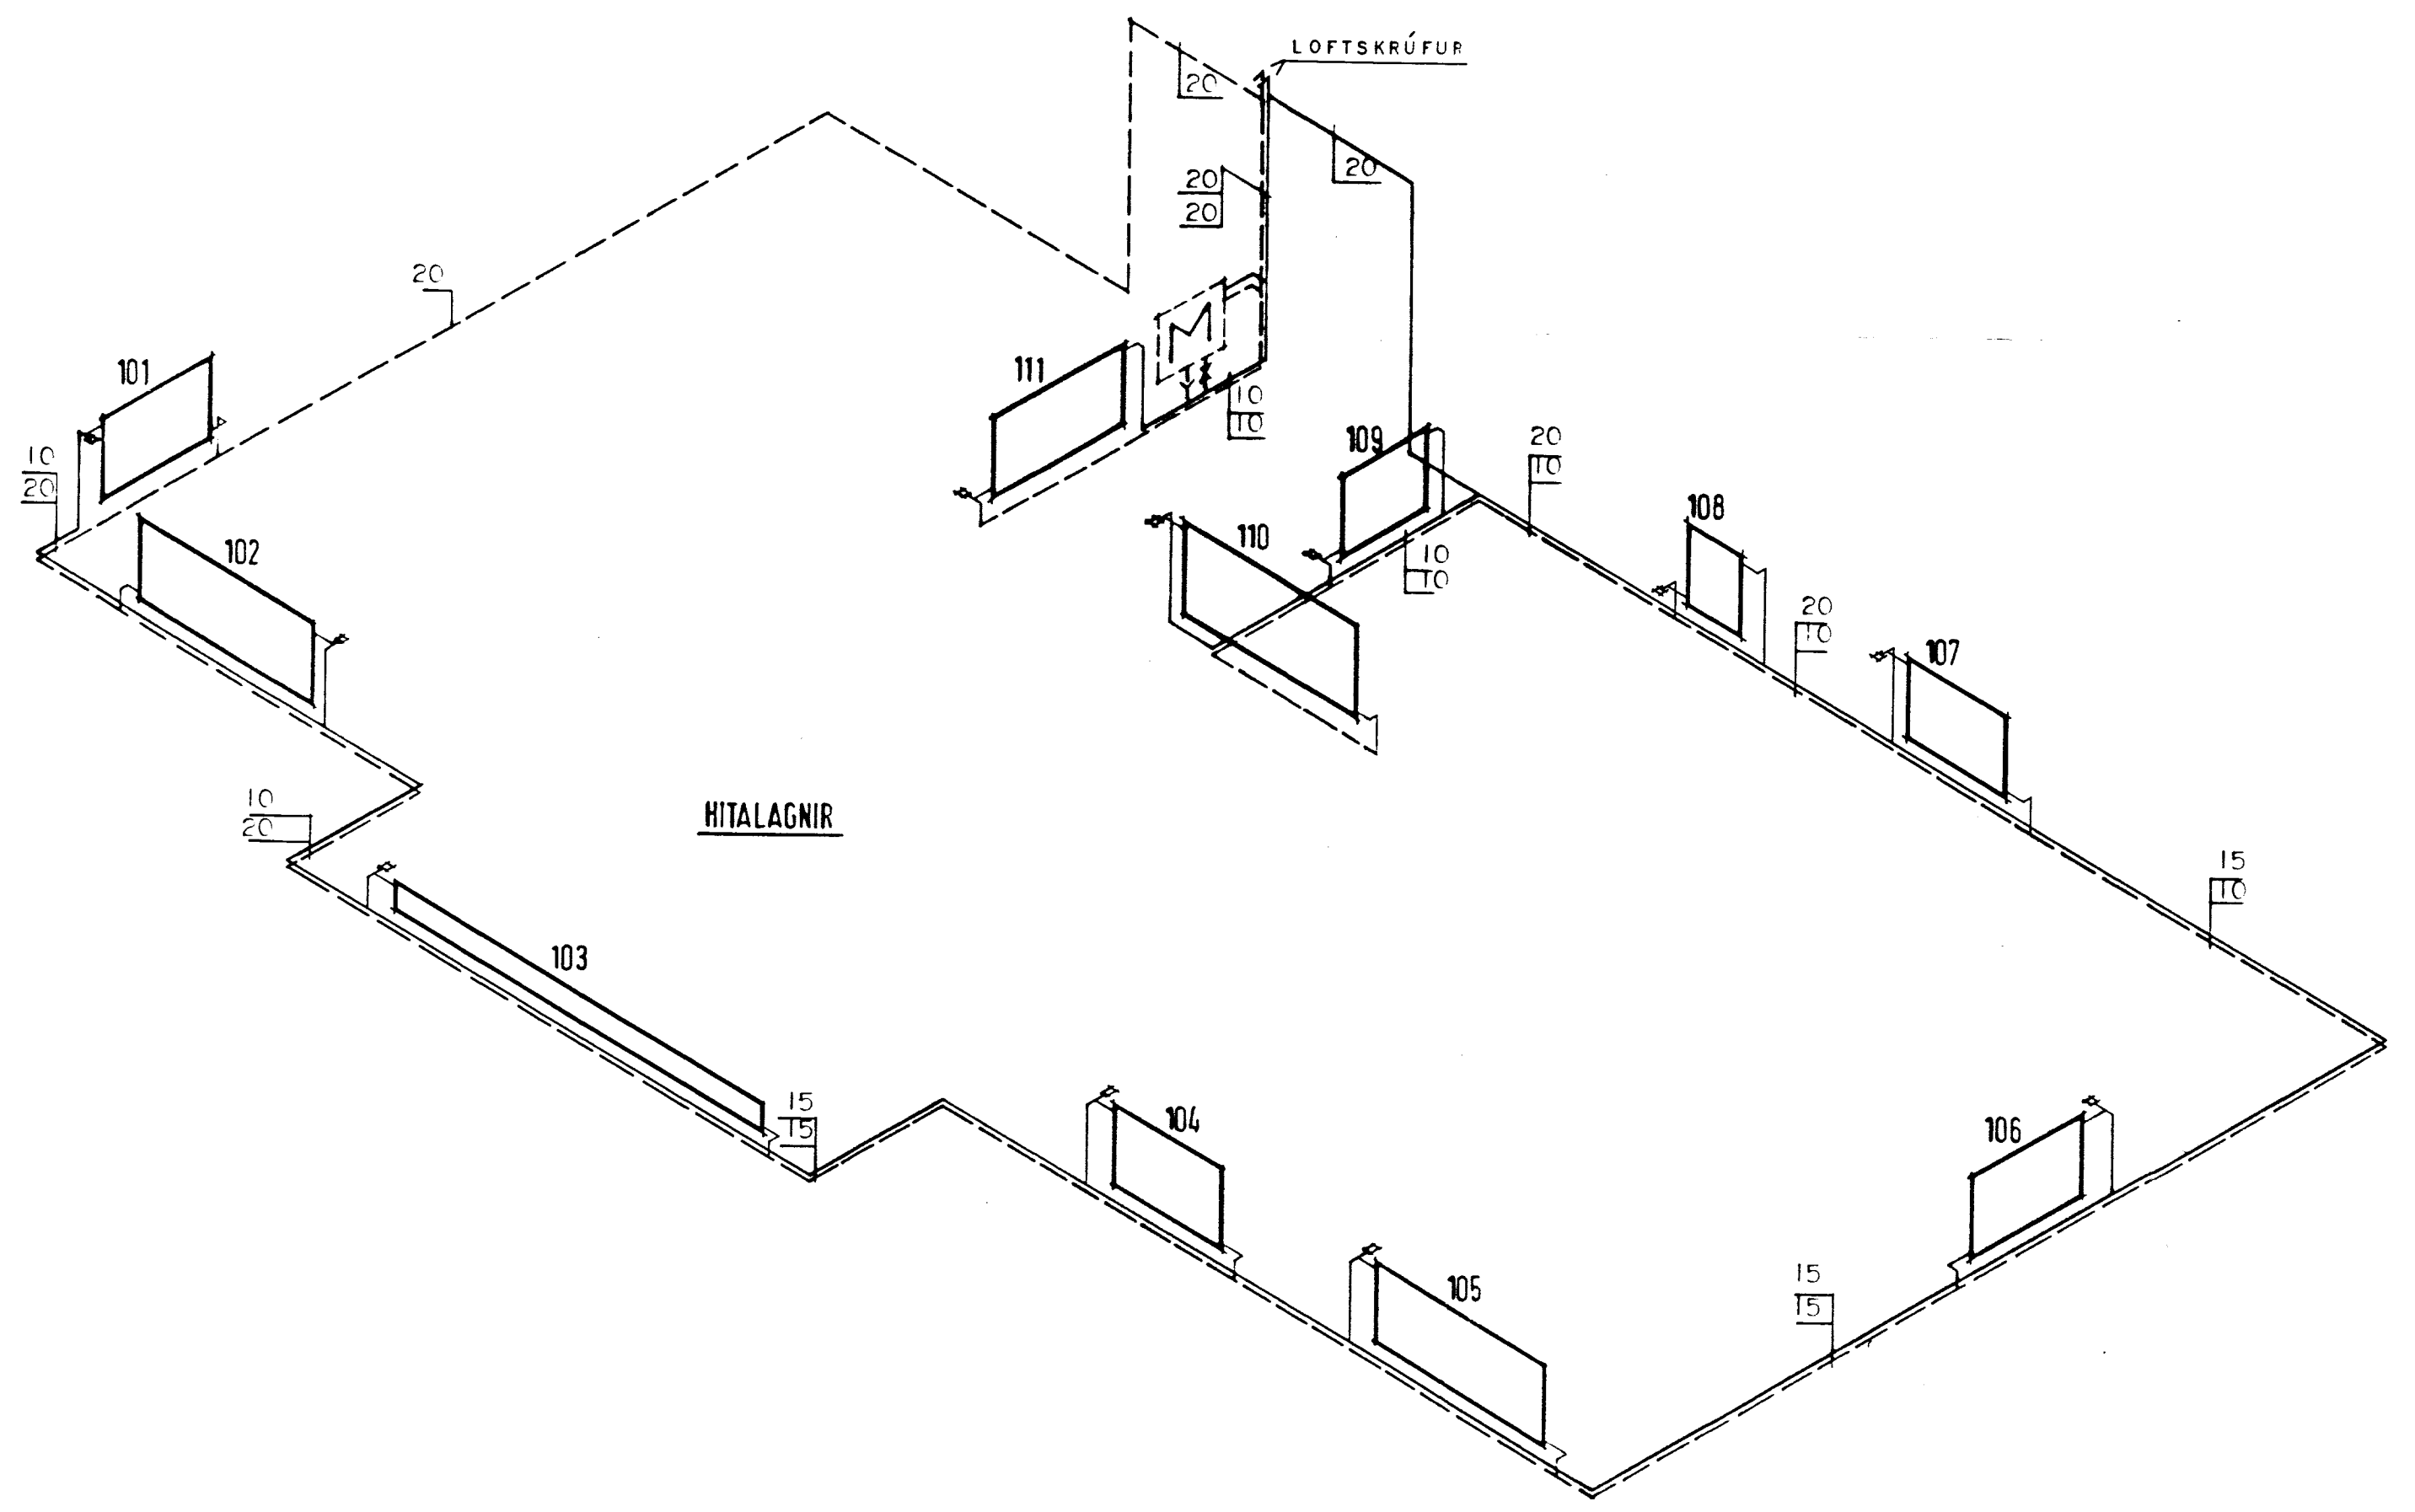

M = MÆLAGRIND, INNTAK HITAVEITU.

ALM. SKÝRINGAR..... SJÁ TEIKN.NR. 2.000

HÚSNÆÐISSTOFNUN
RÍKISINS SUDURLANDSBRAUT 24,
 REYKJAVÍK SÍMI 696900

VERK NR. **A.43.03.** TEIKN.NR. **3.202.**

HITA- OG NEYSLUVATNSLAGNIR:
 RÚMMYNDIR.

HANNAD	HGS.	DAGSETN.	
REIKNAD	HGS.	STAÐFÆRT	
TEIKNAD	S.H.	YFIRFARID	
KVARDI	1:50.		

Helgi S. Samuelsson
Geislu-Gæsla

33-19