


Bildsfell

súlnd og bita plan 1:100

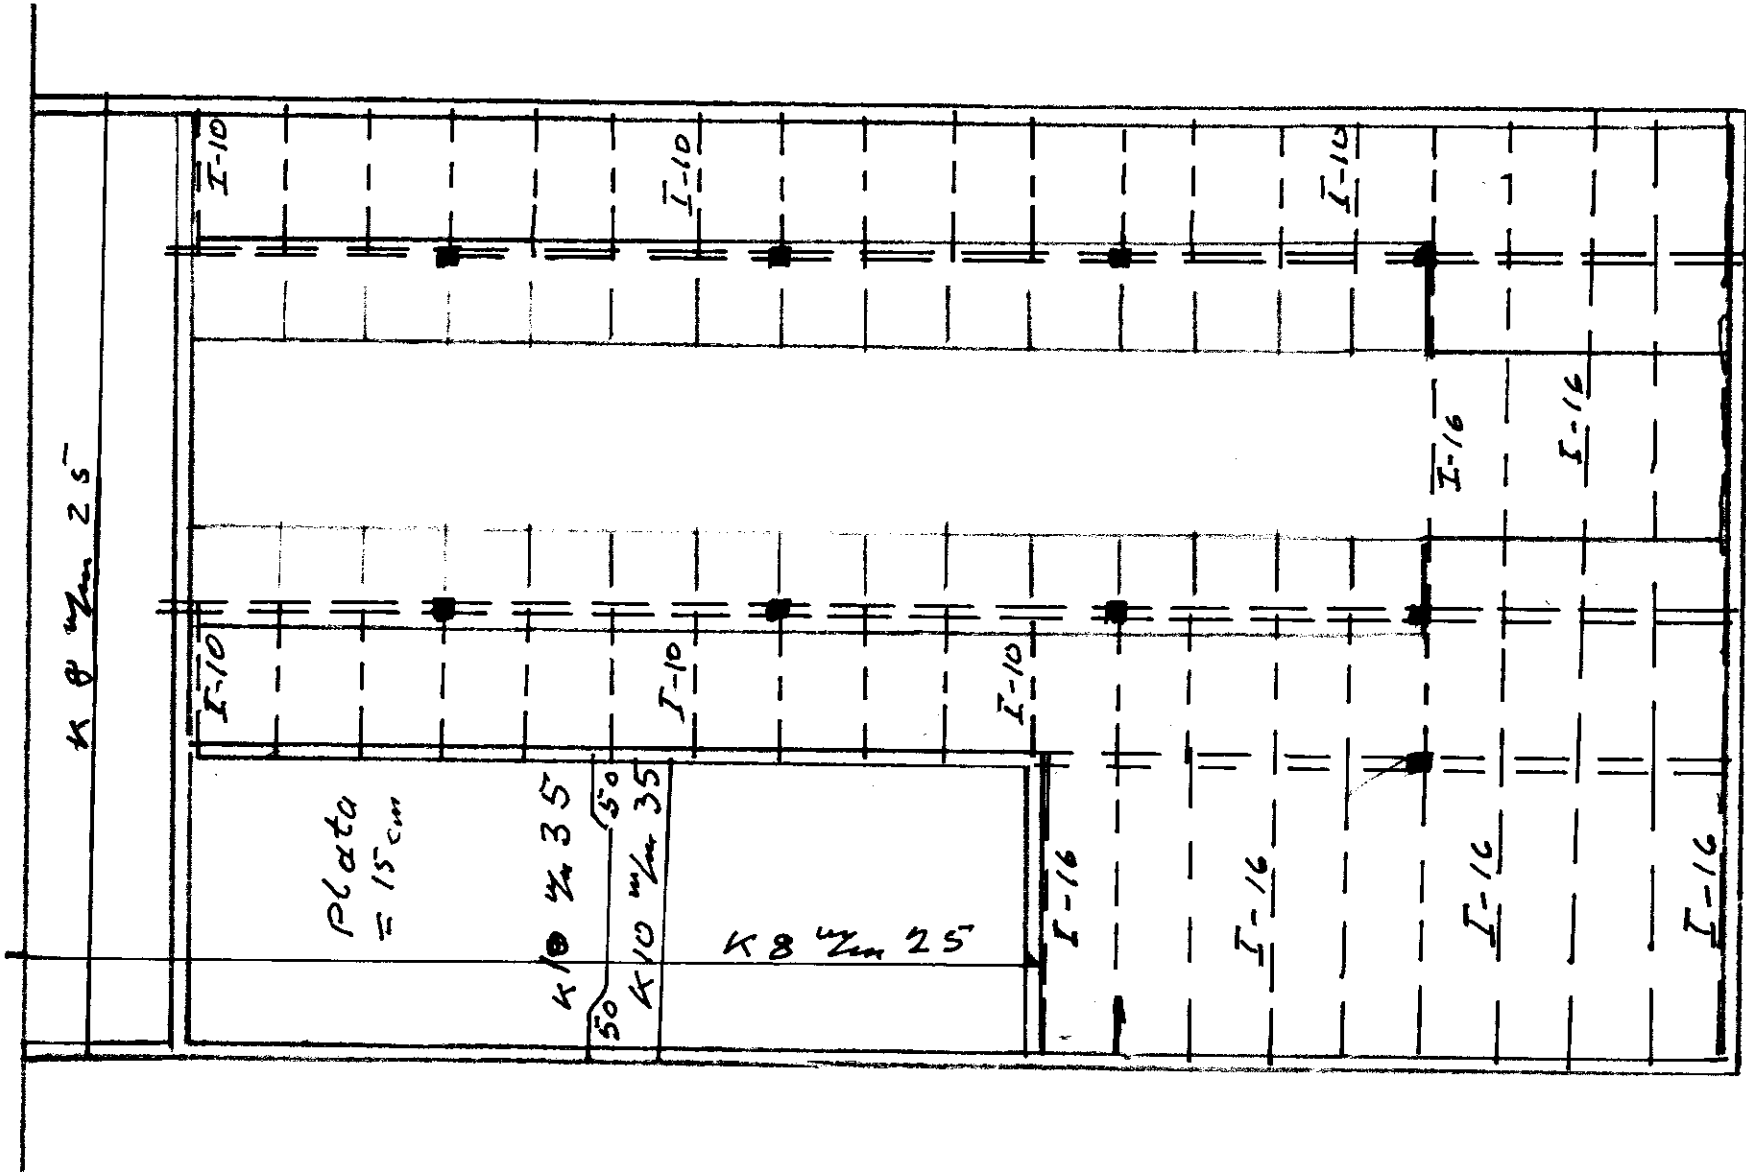

1972

*Handwritten signature*