


Bildsfell
 íbúðarhús
 Frárennsli 1:100
 í grunnni 2100 plastör
 úti 2150 steinör

Halli 30% min.
 Halli 20% min.

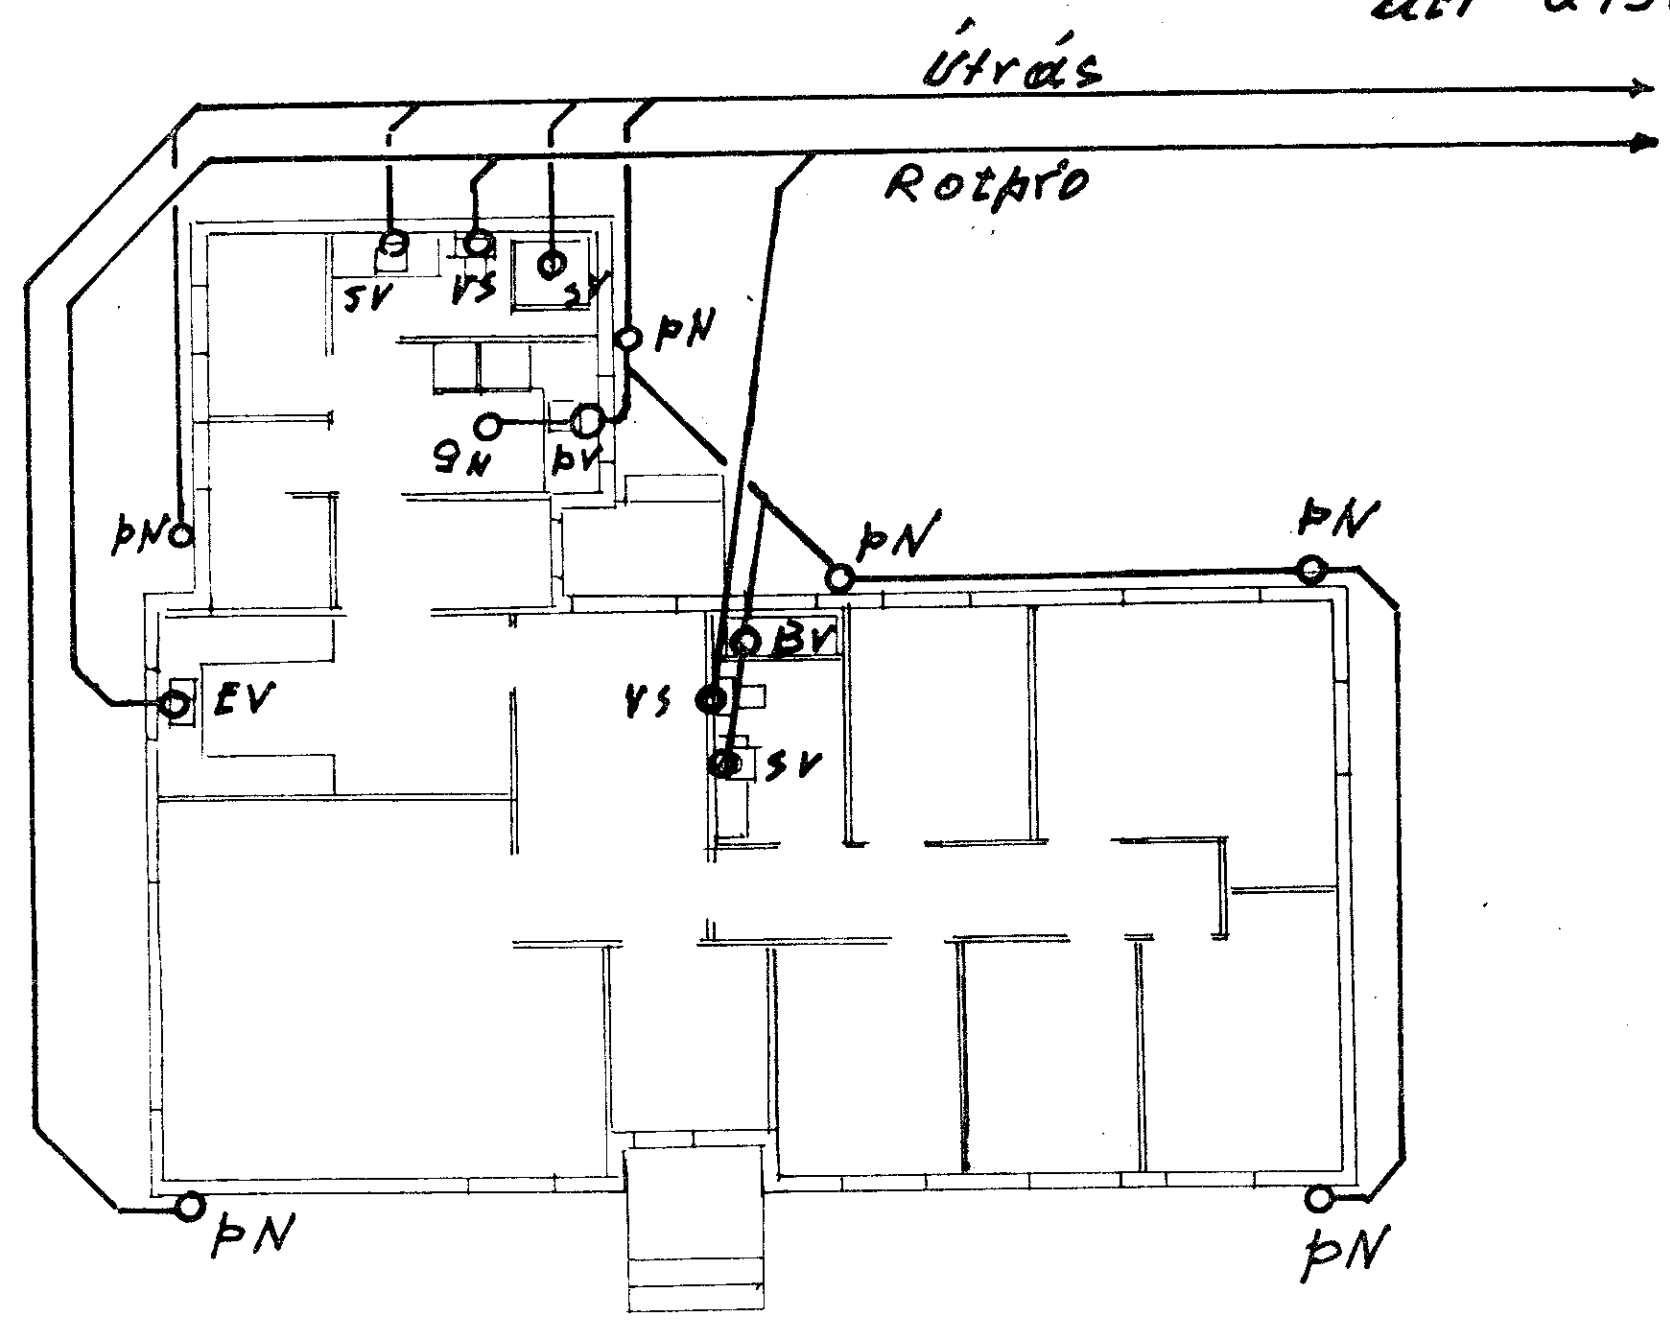

05.01.1983
 Markheim