
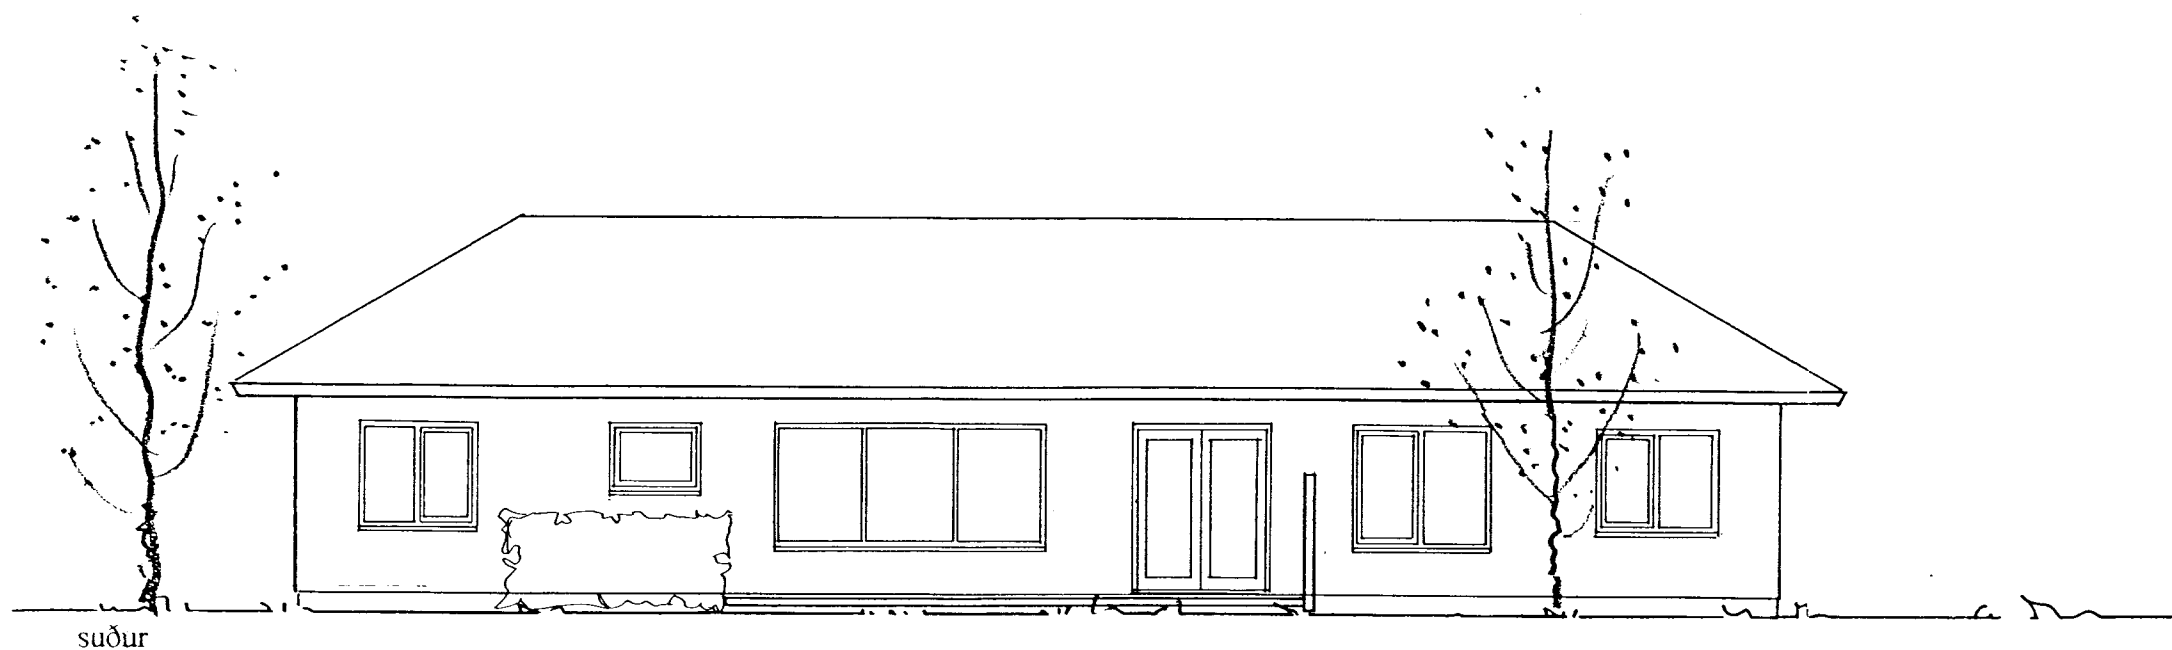
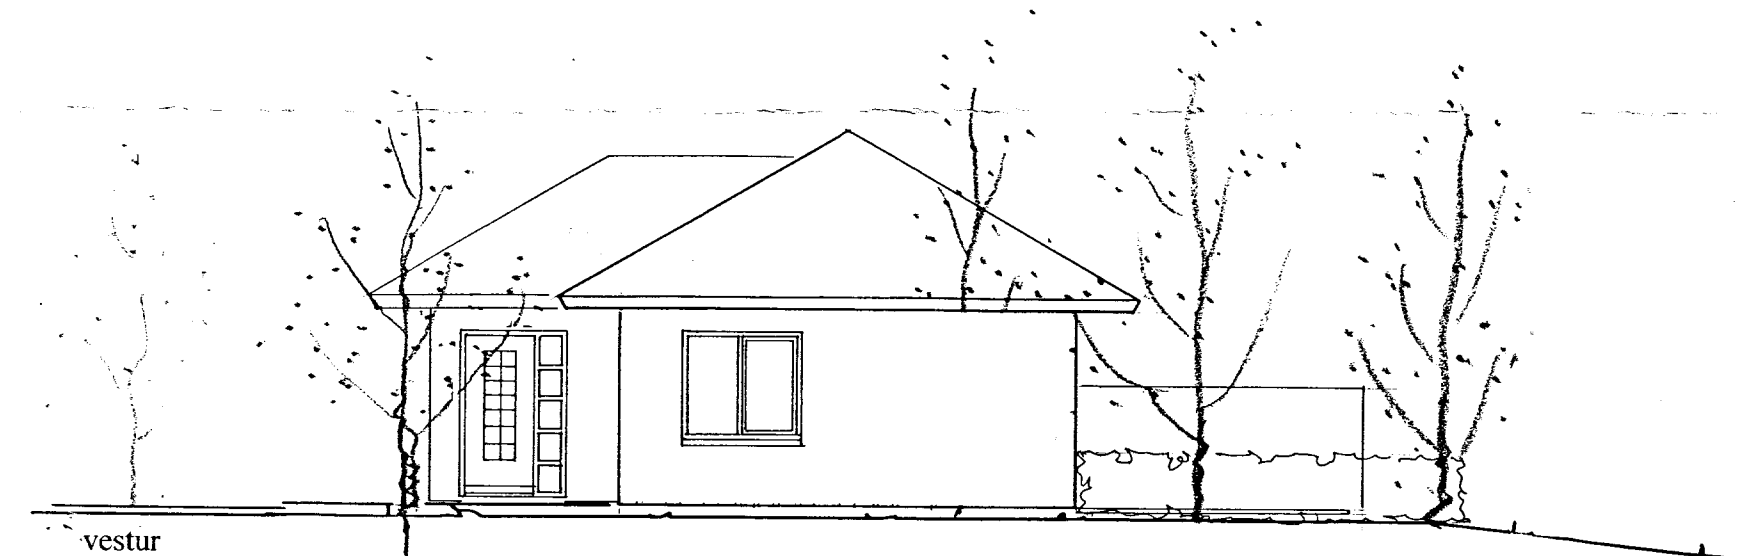


BYGGINGAFULLIÐ
 Samp. 30/3 '98
 GRÍMSNESSHREPPS

Einar Tryggvason

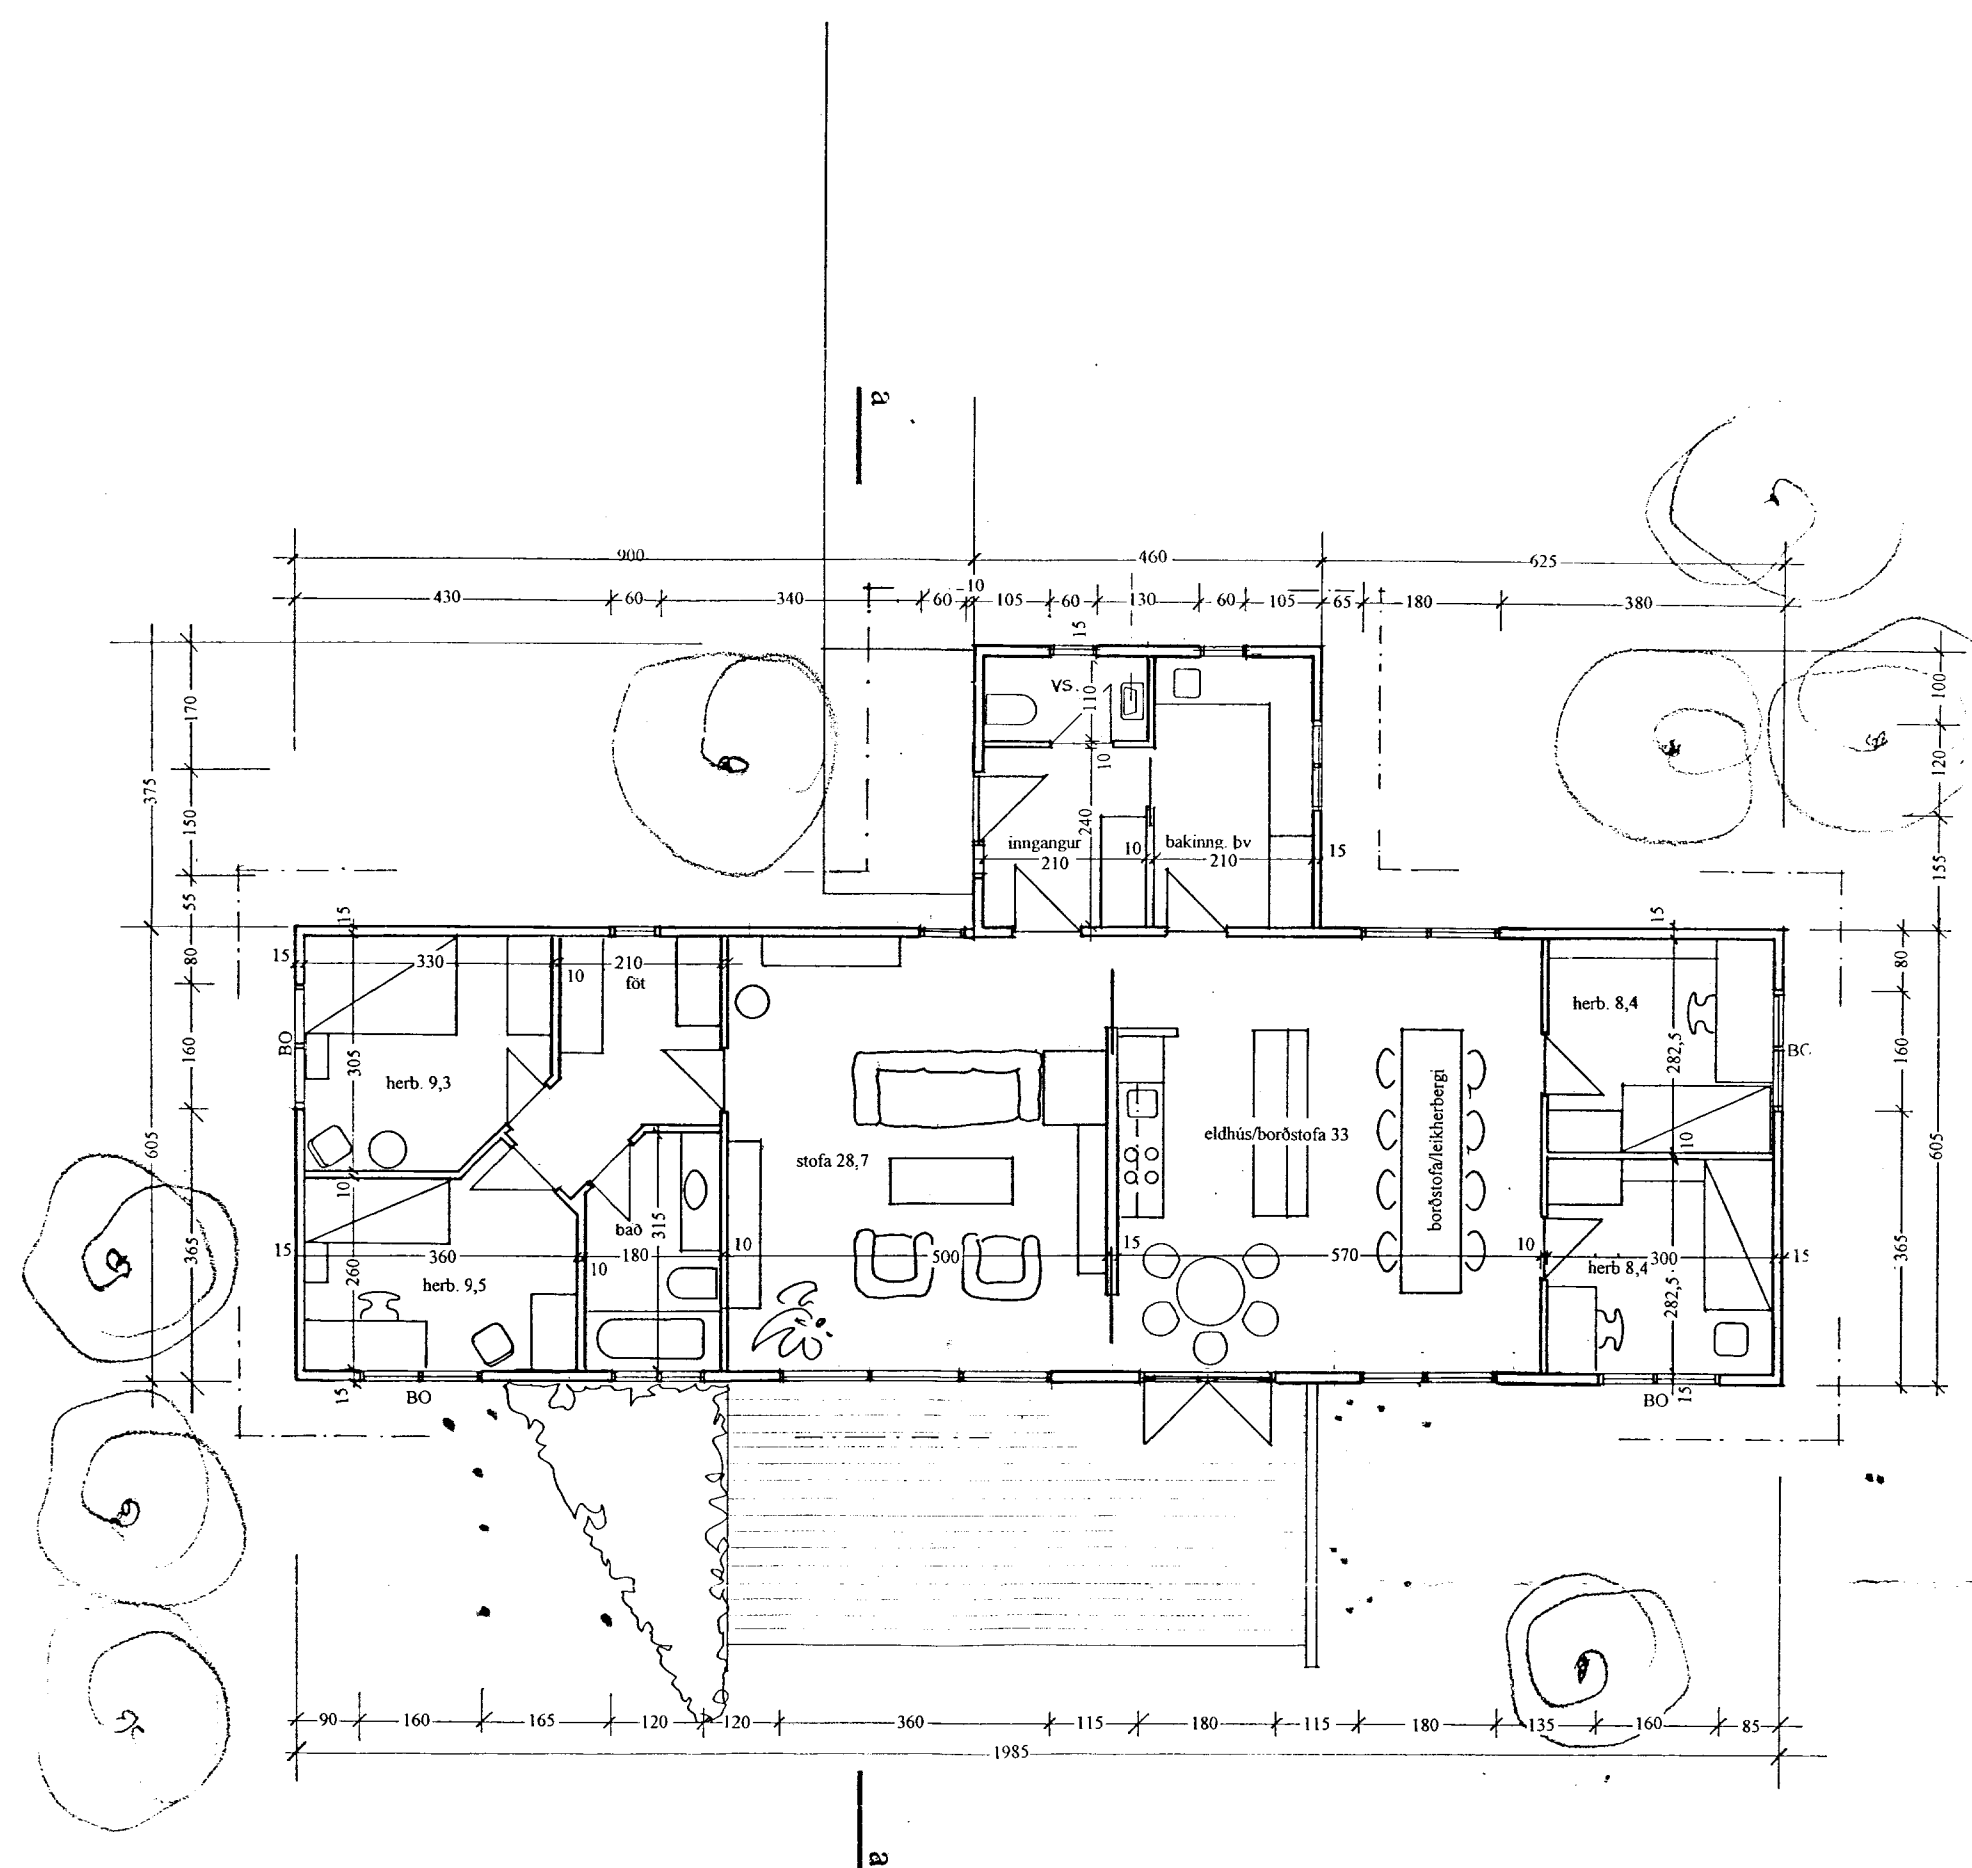

Einar Tryggvason
Einar V. Tryggvason
 arkitekt kt. 17 02 042 4599
 Krínglan 6 B. hæð 108 R. Sími/ fax 553 2000

verk : Bústaður Sigrúnar Efri Brú
 heiti : grunnmynd, útlit
 kvarði : 1:100
 dags. : 23 03 98