


Austur-Gafl

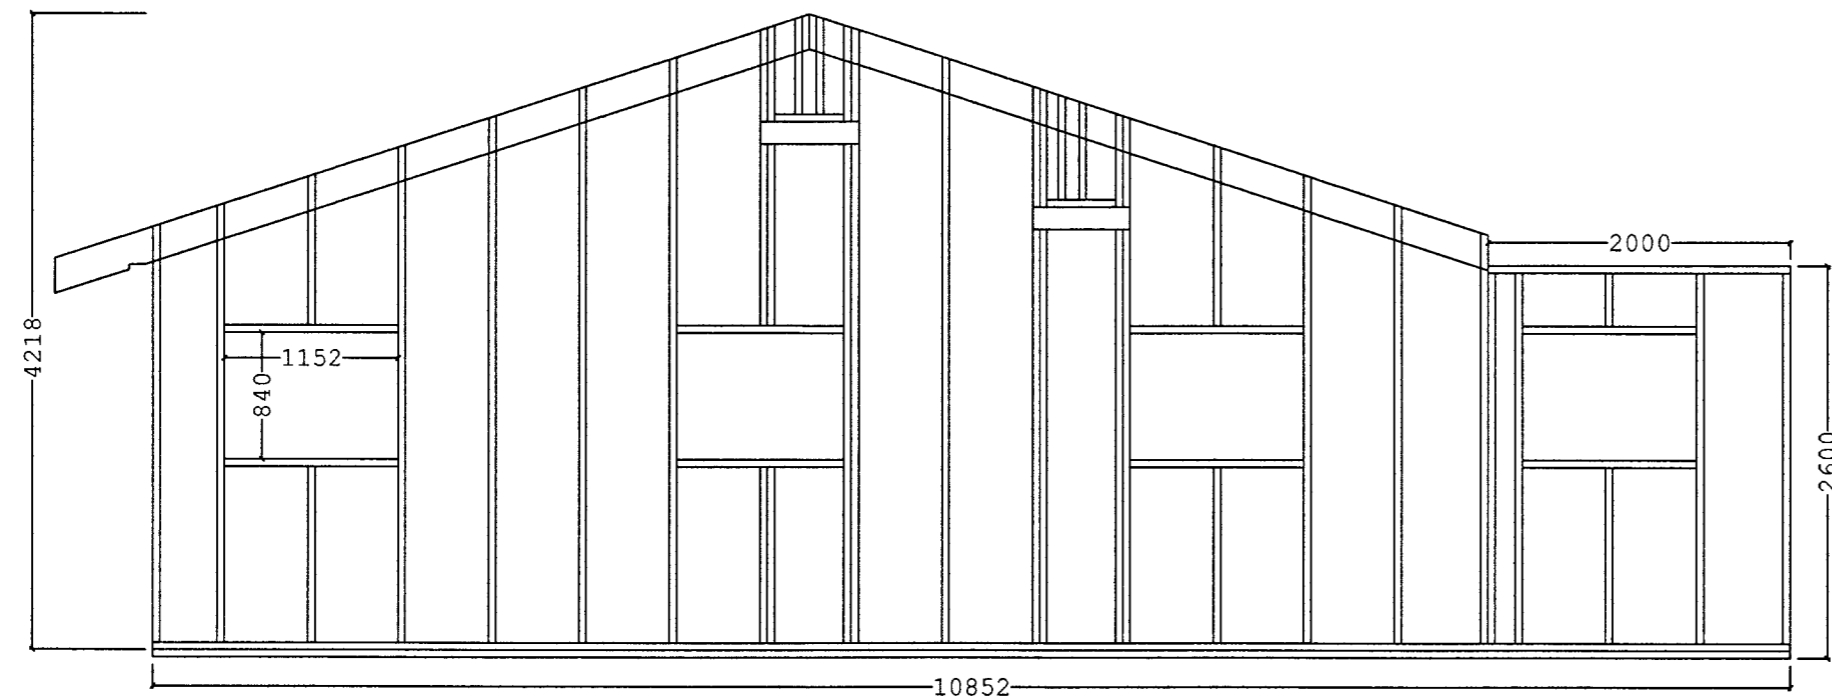

Vestur-Gafl

SLÓÐ	C:\	TÖLVUNAFN	FLOTT	DAGSETNING	VERKHEITI	KVARÐI 1:50
TEIKNAR	TÞÞ	ÚTG	0	KENNITALA	Íbúðarhús Björk, Grímsnes og Grafningshreppi	BLAÐ 3 af 4
YFIRF	TÞÞ	DAGS	13.2	170379-5519	Grindarteikning (Austur- og Vestur-Gafl)	VERKNUMER:
DAGS	Feb 06	NAFN	TÞÞ	SAMÞYKKT		