



SAMÞYKKT
 27 JAN. 2010
Asp Garbraun
 Byggingafulltrúi uppsv. Árnessýslu og Flóah.

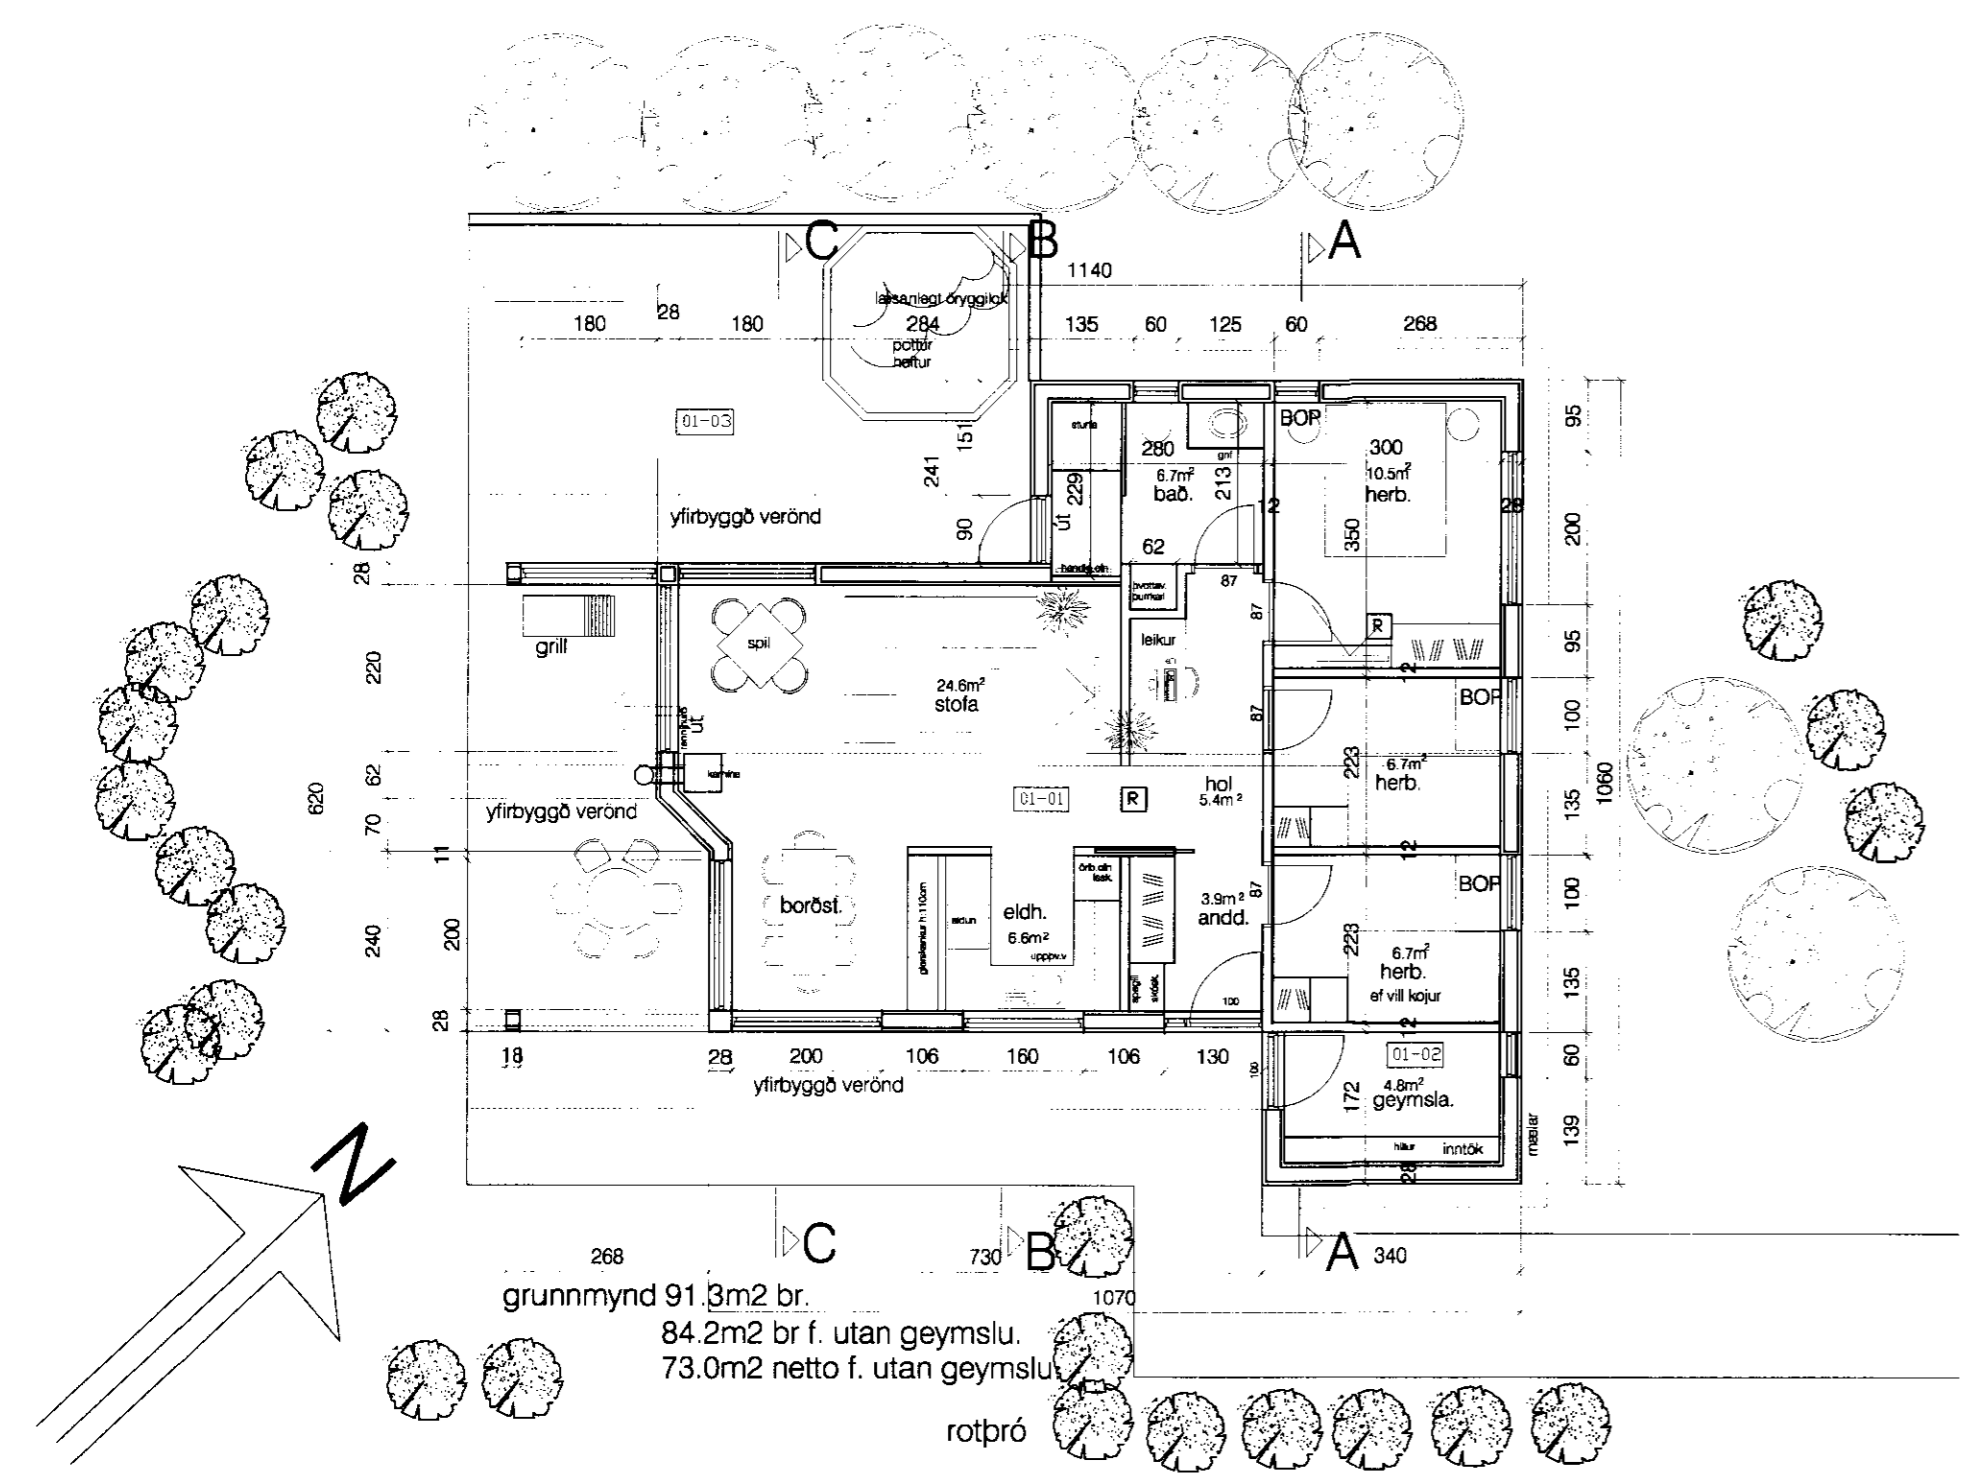

grunnmynd 1:100

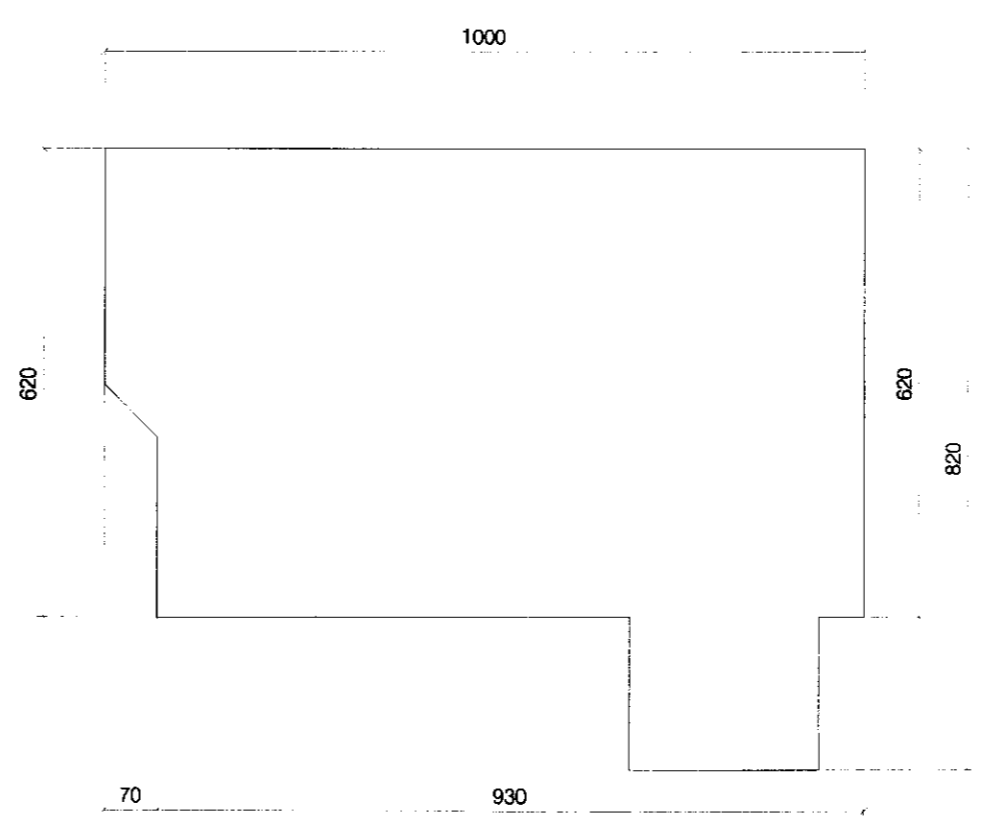

sökkull eldra húss

	frístundahús Miðengi	1:100
	lóð nr:31 Grímsnesi, Árnessýslu grunnmynd	05.01'10
<div style="border: 1px solid black; padding: 5px; width: 30px; margin: 0 auto;">02</div>	Guðmundur Gunnlaugsson, arkitekt FAÍ Teiknistofa Stórhófa 17.110 R.vík 112 Reykjavík. s: 5677735-8987894 kt: 190554-3419. gg@archus.is	
br.		