


SAMÞYKKT

30 MARS 2009

*Sigríður Kjartansson*  
Byggingafróðfræði, Amessýslu og Floahr.

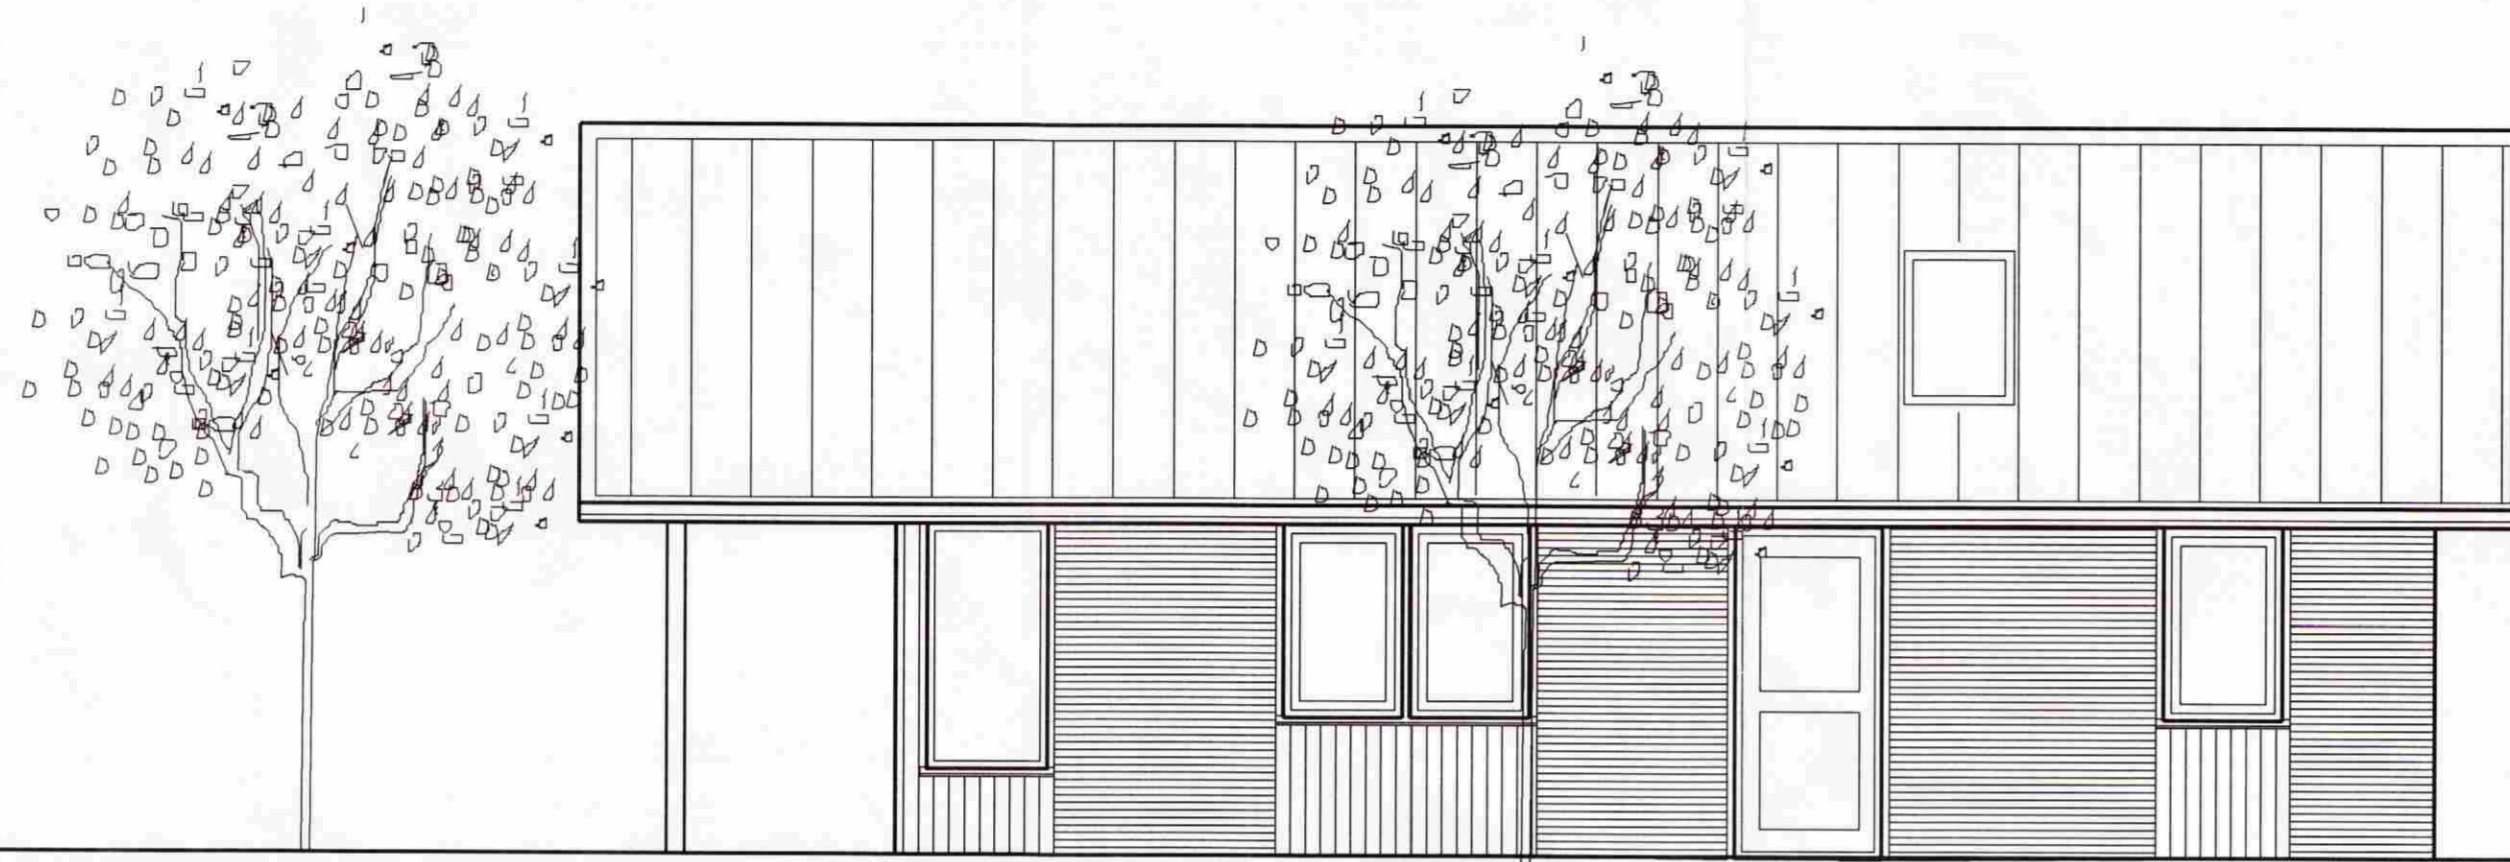

Austur



Norður

breytt  
dags. 5.10.2008

Teiknistofa Nethyl 2  
Eyjólfur Braugason arkitekt fal  
sími: gsm: 9876432 . net: eyjo@nethyl.is . 102253-6388

verkhall

*Sigríður Kjartansson*  
Borgarleyrnir 6  
Miðborgir, Grímnesi

Útlit 1

m<sup>2</sup>skvar<sup>m</sup>

1:50

verk.nr

406

teikning nr.

af