



Grunnmynd

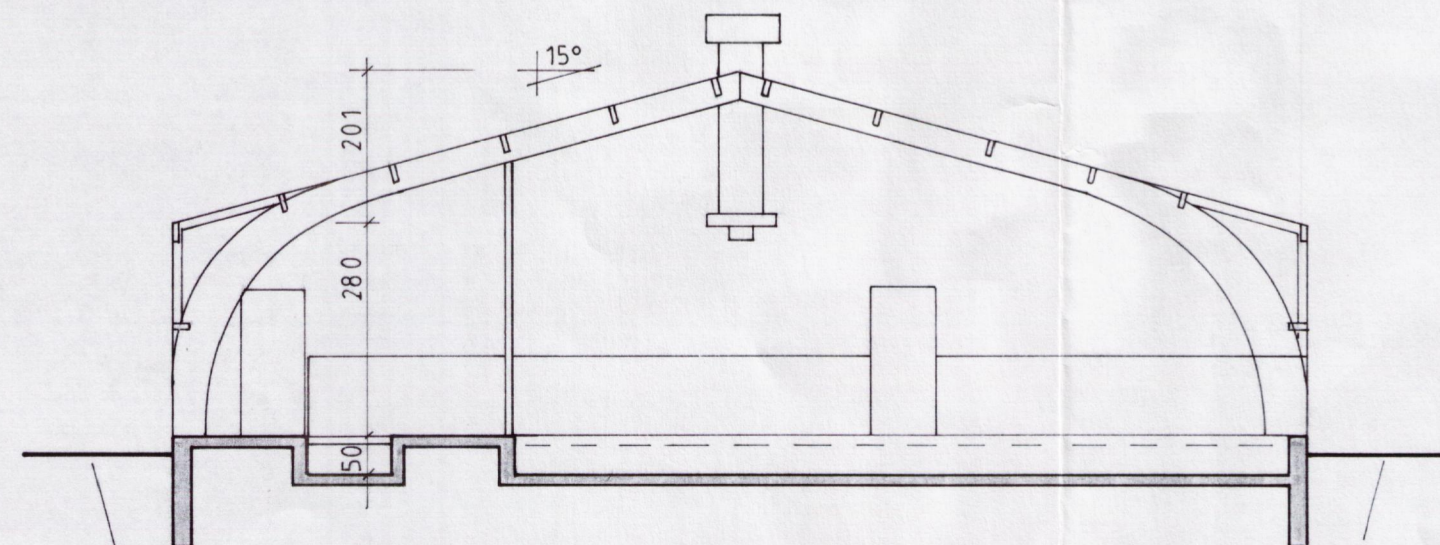

Snid A-A


 BYGGINGAÞJÓNUSTA BÚNAÐARFÉLAGS ÍSLANDS
 BÆNDAHÖLLINI, 107 REYKJAVÍK, S: 91 - 19200
 Bjarnastadir, Grímsneshr. Árn.
 Svínahús / Vélageymsla.
 Grunnmynd, þversnid.

TEIKNING NR. 0223-40
 BLAD NR. 2 af 5
 MÆLIKVARDI 1:100
 DAGSETNING 20/06/1992
 HANNAD M.S. TEIKNAD *[Signature]*

Maður Sigsteinsson