


AFSTÖÐUMYND. M 1:1000.

BYGGINGAFULLTRÚ
 Samp. 22/87
 GRÍMSNESHREPPUR
Rolf Arnason

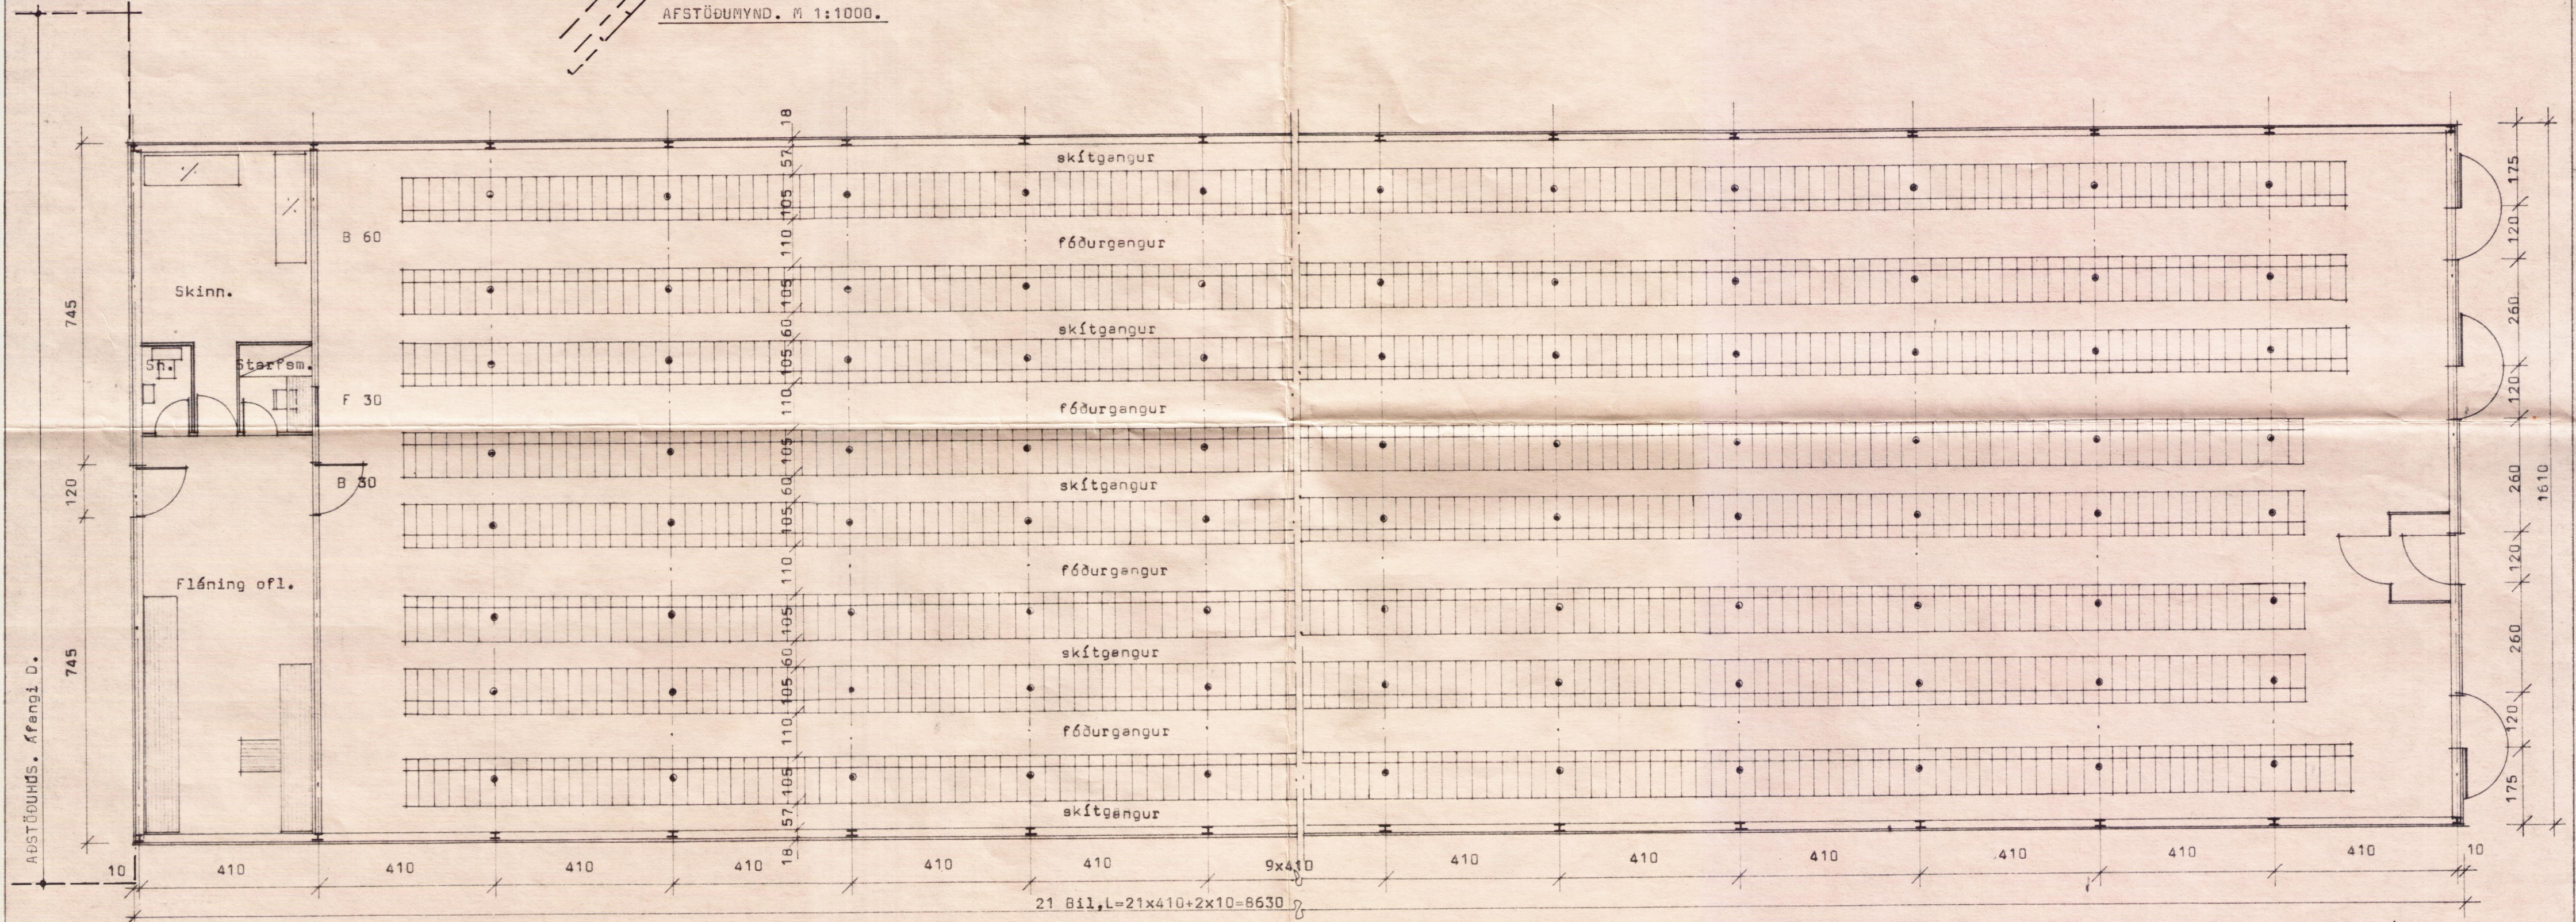

GRUNNMYND. M 1:100

STÆRDIR:	
AÐSTADA	67,6 m ² 208,3 m ³
MINKASÁLI	1321,8 m ² 4071,3 m ³
ALLT HÚSIÐ	1389,4 m ² 4279,6 m ³

152x12
 1524
 36
 60
 1920

BL BYGGINGASTOFNUN LANDBÚNAÐARINS
 LAUGAVEGI 120, REYKJAVÍK, SÍMI 25444
 BÁSAR, GRÍMSNESHREPPUR, ÁRN.
 Áfengi C. Minkeskáli f. 600 læður. Stálgrind.
 Grunnmynd & afstöðumynd.

TEIKN. NR.85-5268 / A1
 BREYTT FRÁ
 MÆLIKVARDI 1:100-1:1000
 DAGSETNING 05.06.1987
 TEIKNAD ROLF ARNASON.

Rolf Arnason