



Vestur

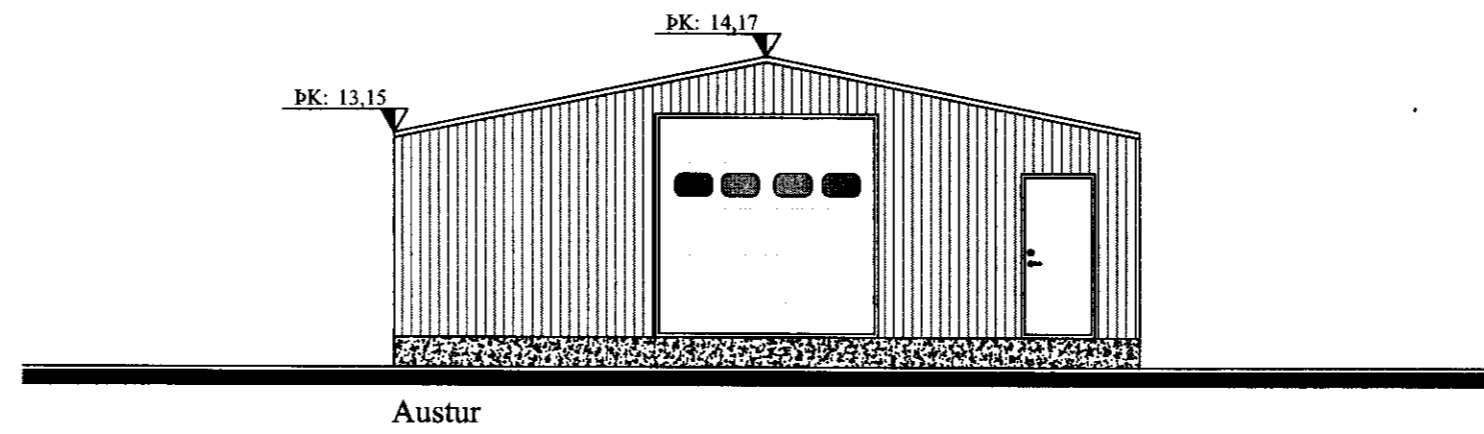


Austur

SAMÞYKKT  
 09.08.2010  
*Bent Larsen*  
 Byggingafræðingur og hönnuður og Flóahætt.

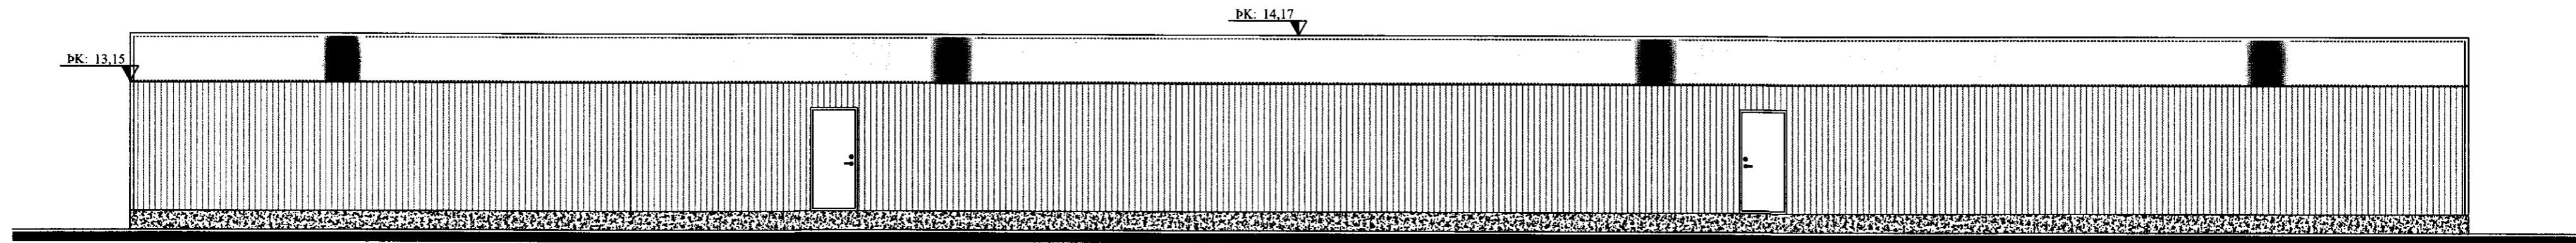

Norður

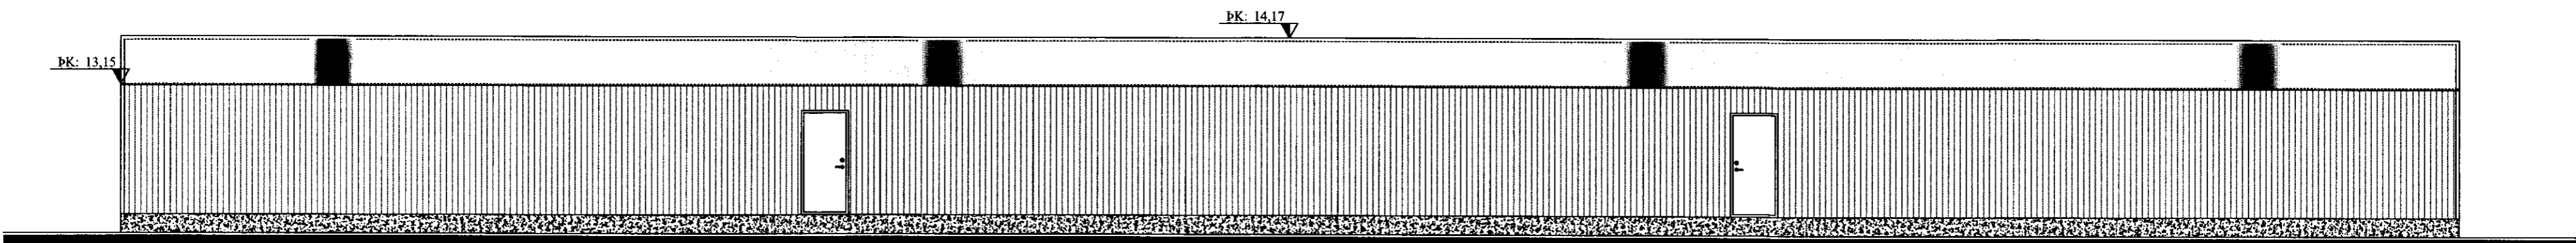

Suður

VERK:	Skáli í landi Bjarnastaða - Geymsluhús - 801 Árborg	TEIKN NR.:	100
HLUTE:	Aðalteikningar Útlit	KVARDI:	1:100
DAGS:	05.07.10	TEIKN:	BL
	SAMÞ: Björgvin Viglundsson 040546-2009	NR:	01 052
Bent Larsen Fróðason Fellskotí 2 801 Bláskógabyggð Símar: 844-7699 - 486-8855 E-mail: bentlarsen77@hotmail.com			