
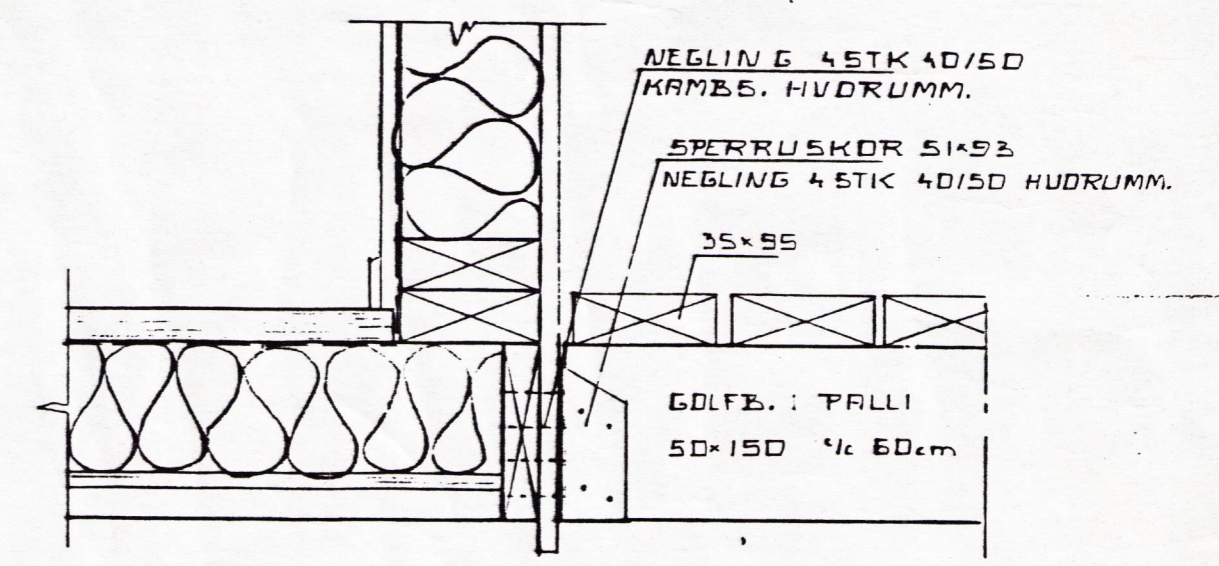
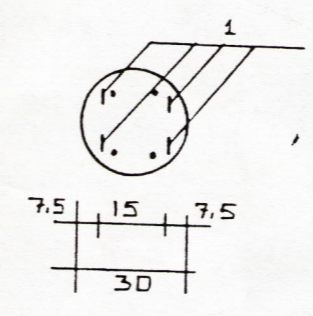
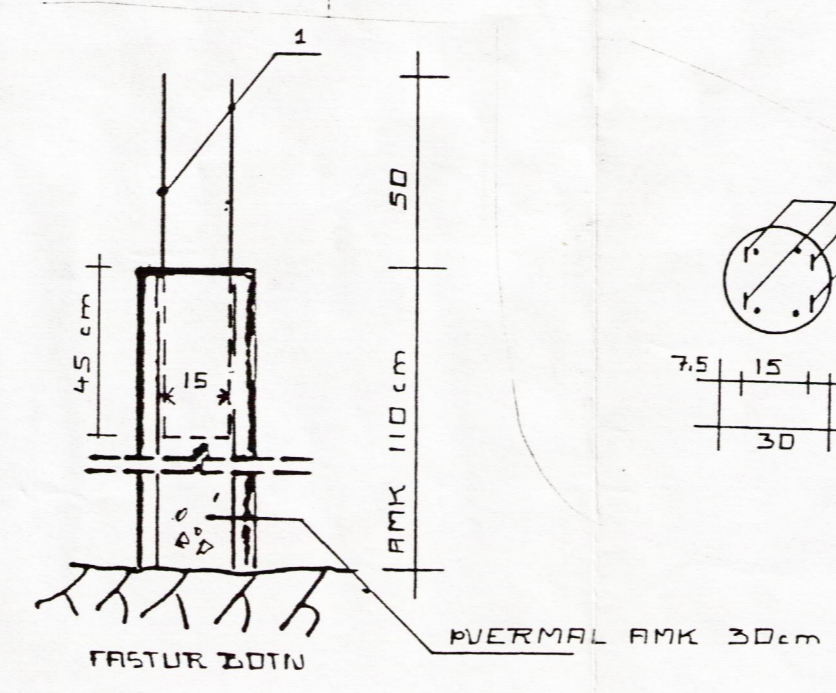
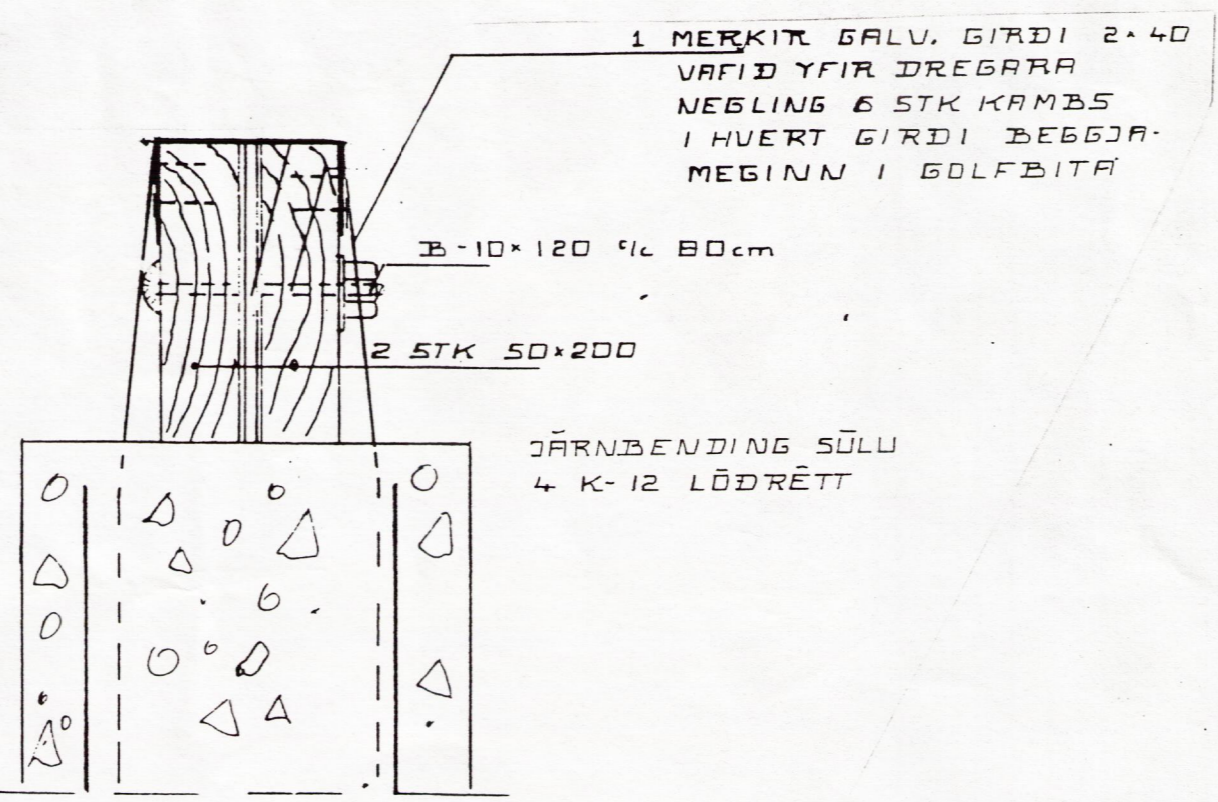
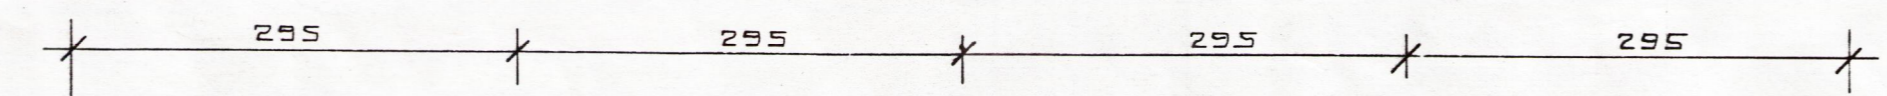


SNID A- 1:5  
GAFLL

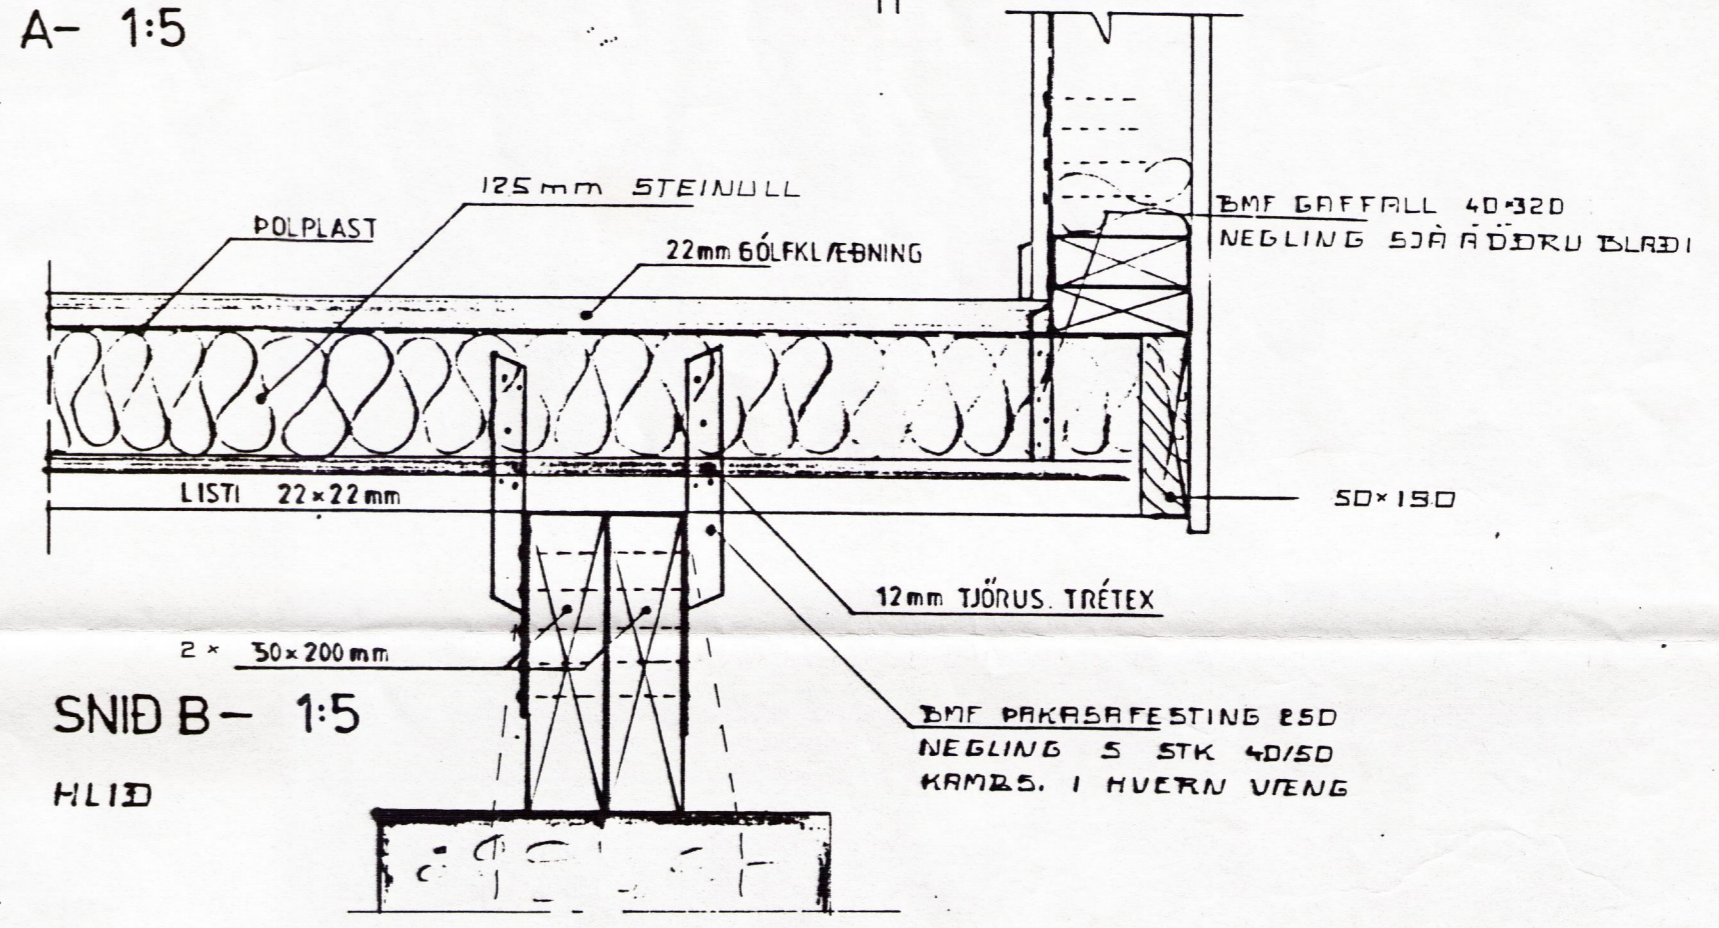

SNID B1- 1:5  
HLIÐ PALLUR.

AVÍK I	SIGURDUR SIGURDSSON	SÓBÁVÖGI 3-5, RVÍK. Sími 687700	GERD NR.
REIKN. TEIKN. YFIRF.	SS JP	FRUHVAMMI KÓPÁV. Sími 43521	VERK NR.
MÆLKY. 1:20	SUMARHÚS		TEIKN NR.
1:50 1:5			