


SAMÞYKKT
 01 OKT. 2009
Ólafur Kjartan
 Byggingaflitruil uppsv. Ámessýslu og Flóahv.

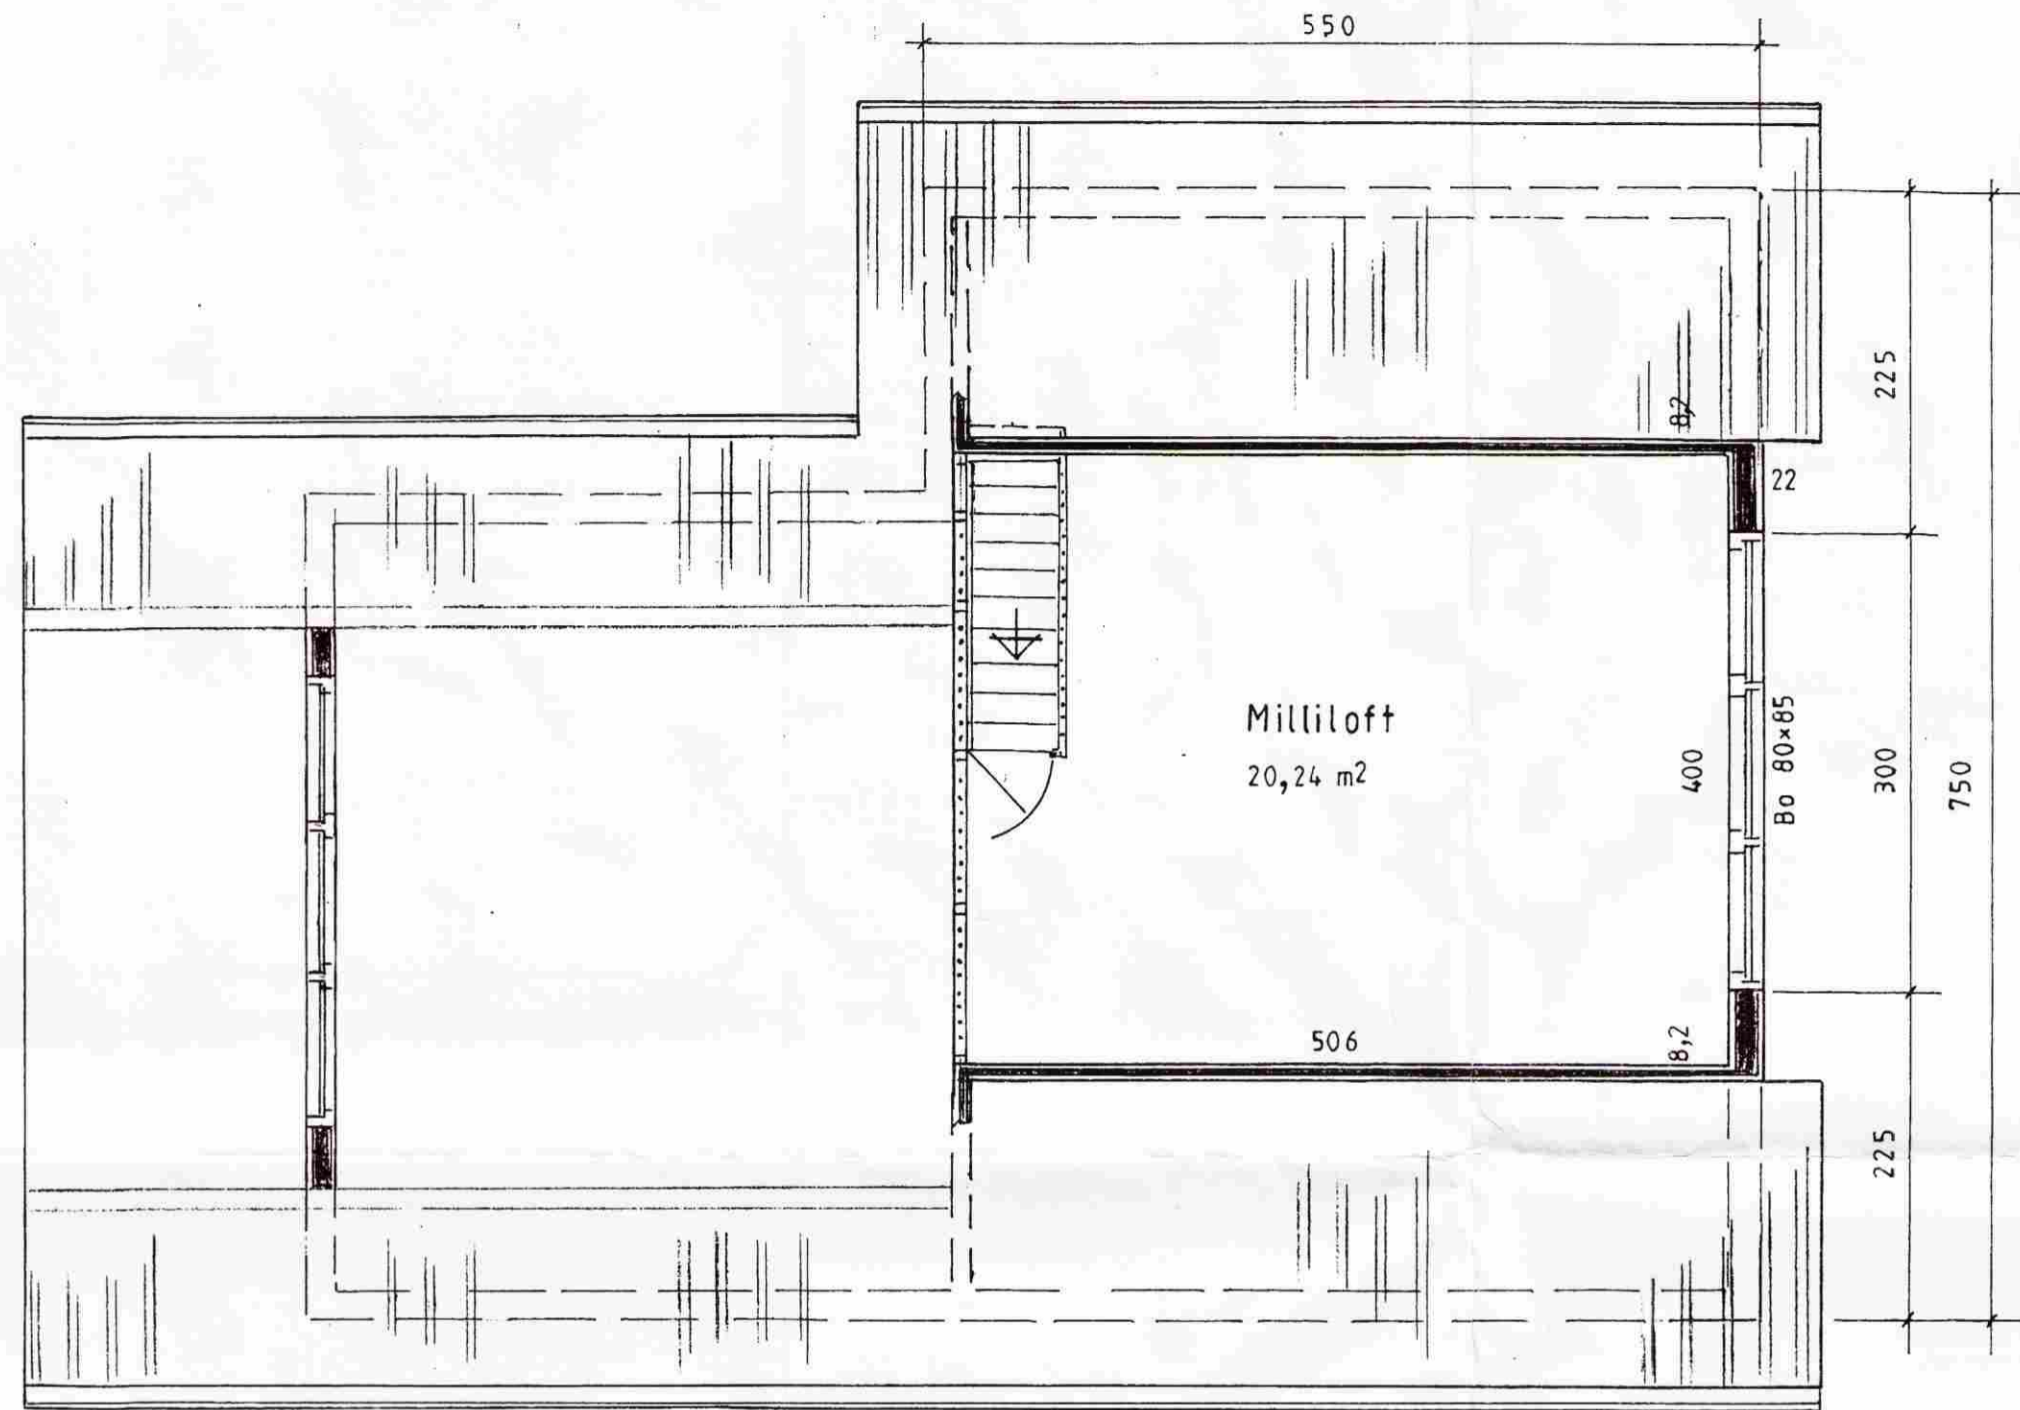

Mkv.: 1:50 Dags. maí '09 Nr. 246-02-1	Sumarhús í landi Hraunkots 8719 Grímsness og Grafningshreppi Árn. lóð nr. 14 v/ Bakkavík stað 5100 m ²	TEIKNIVANGUR	
	Eigandi: Sigurdur I. Geirsson kt. 221058-3219	<i>Ólafur Kjartan</i> 270733-2559	
	Milliloft	Adalmynd	<i>Ólafur Kjartan</i> 201032-4829