

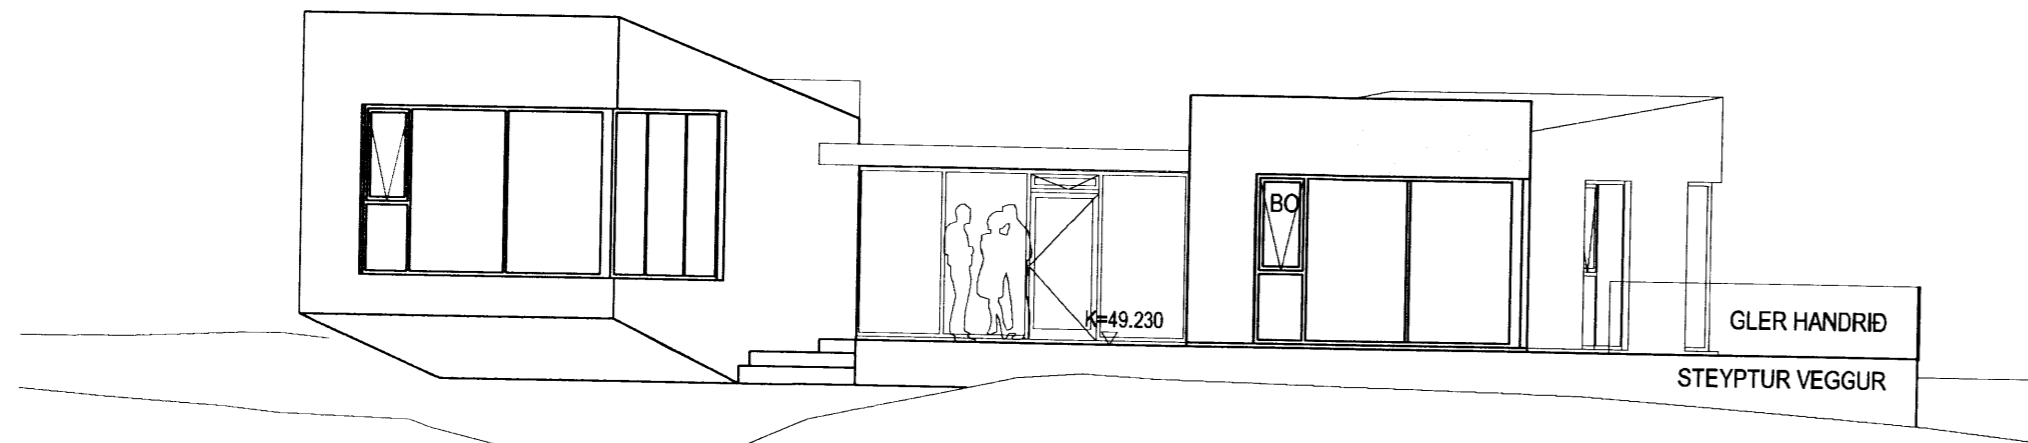



ÁSYND-VESTUR, MKV. 1:100

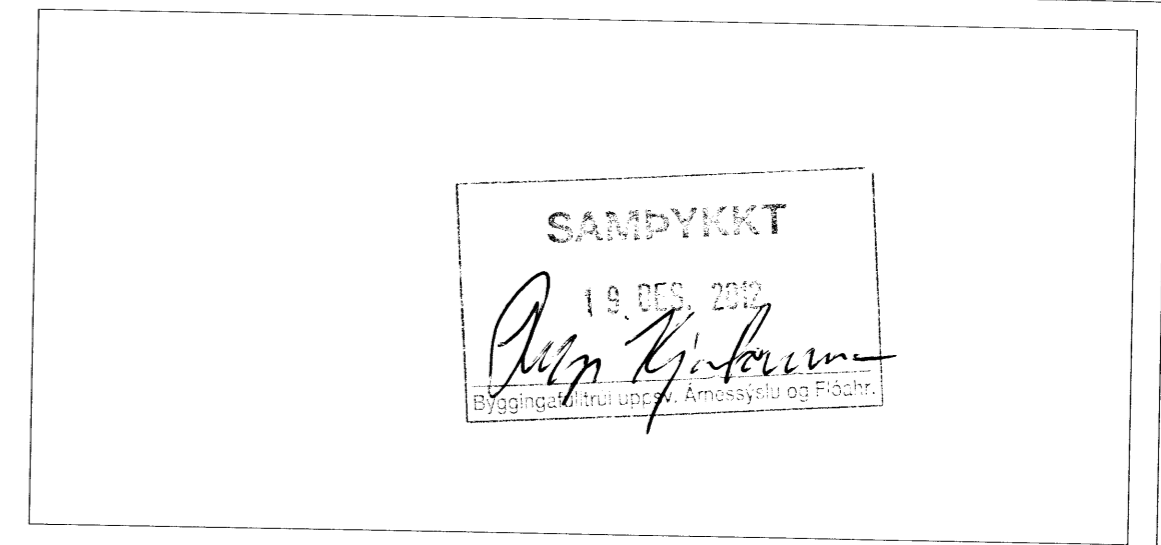


ÁSYND-SUÐUR, MKV. 1:100

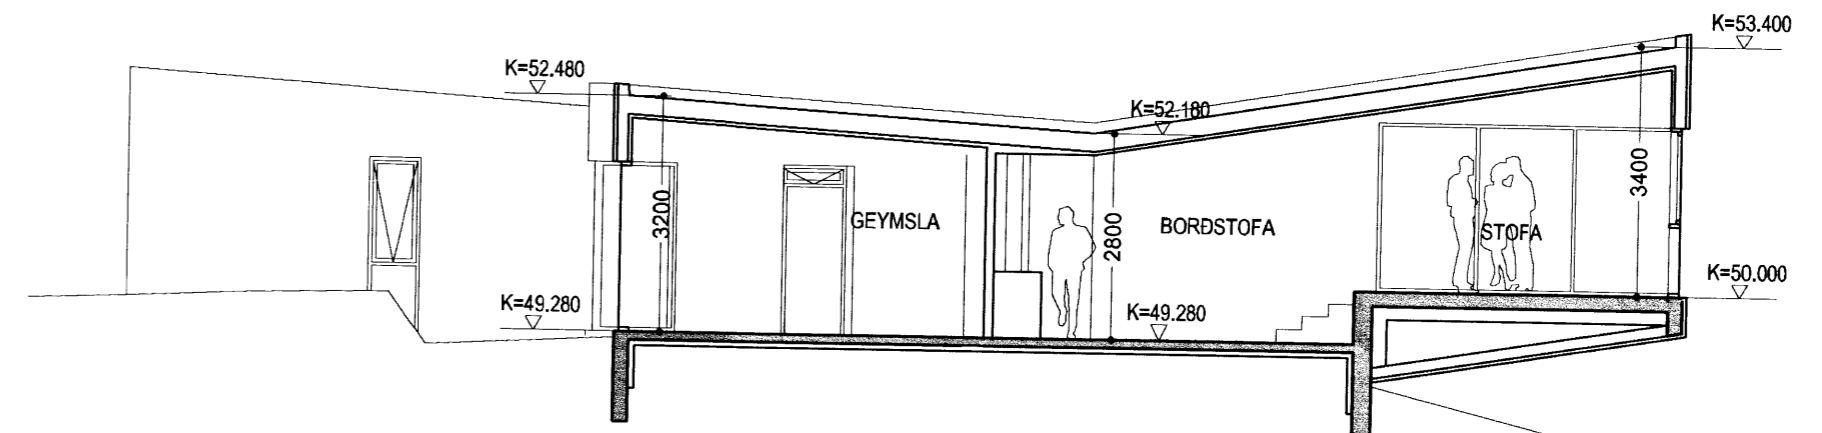


SNEIÐMYND A, MKV. 1:100

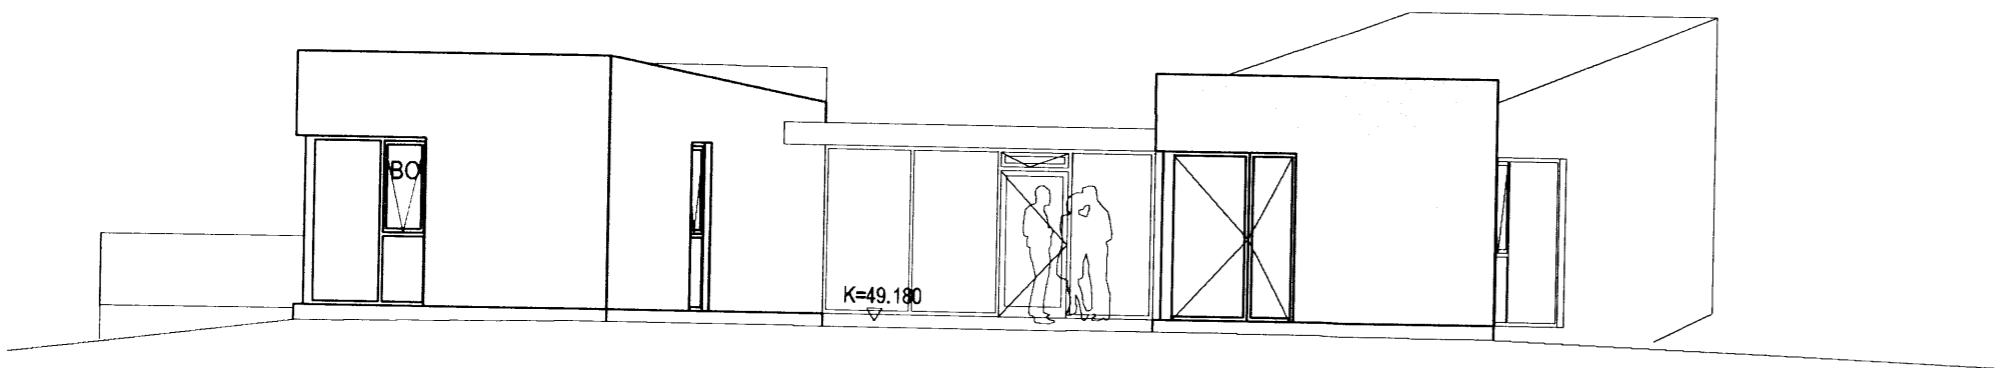


ÁSYND-NORÐUR, MKV. 1:100

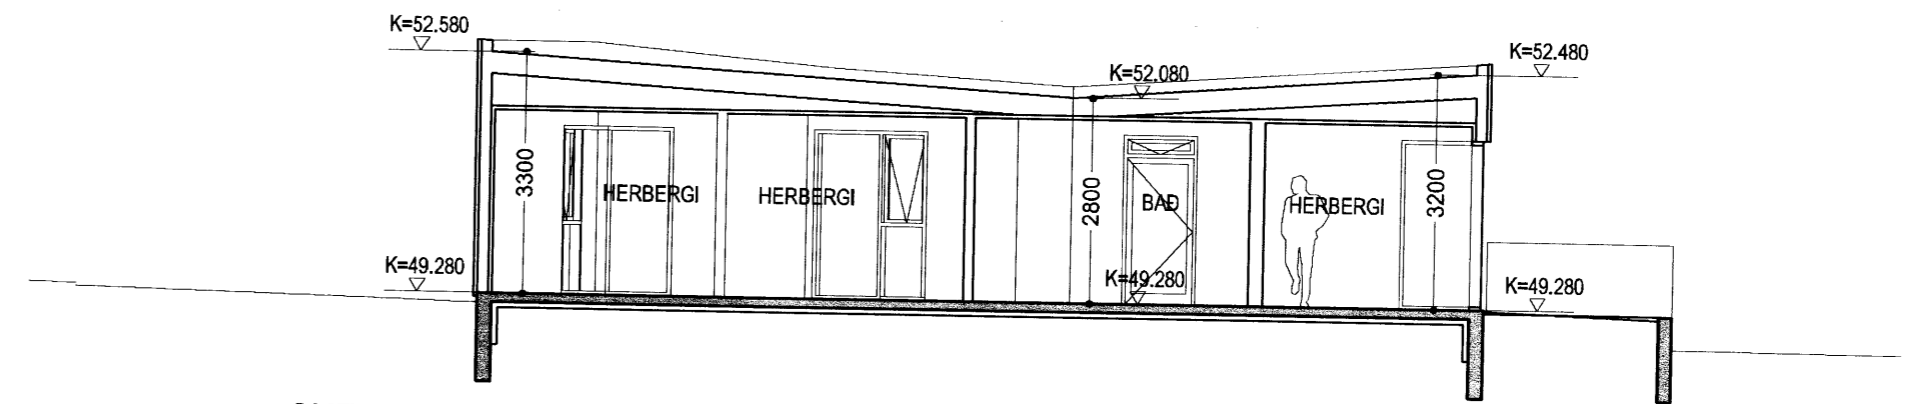

SNEIÐMYND B, MKV. 1:100

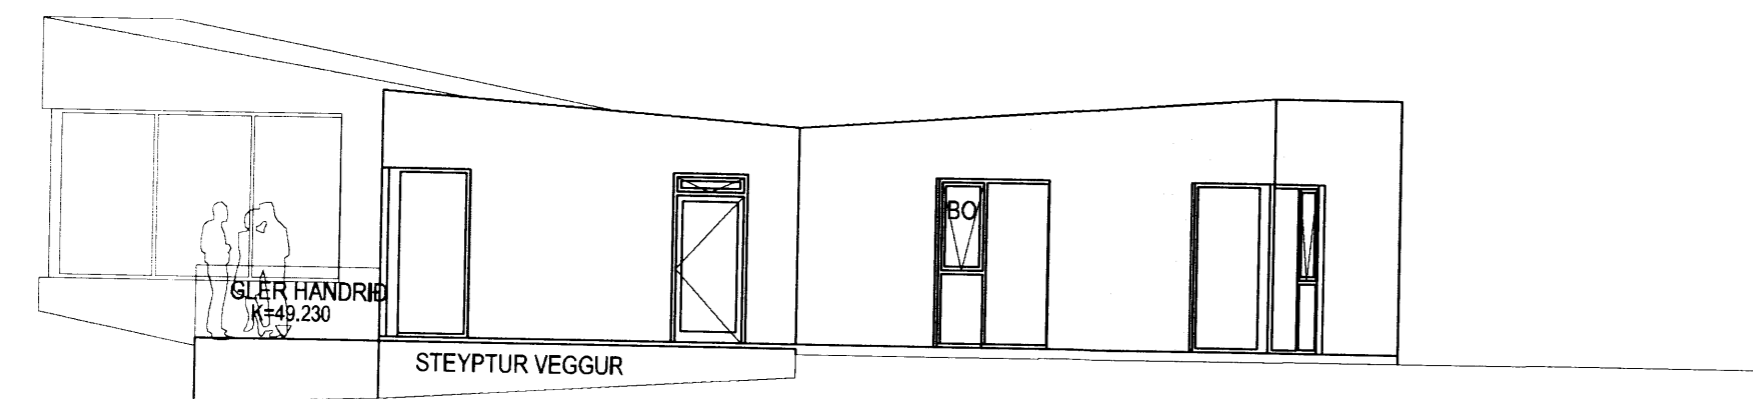

ÁSYND-AUSTUR, MKV. 1:100

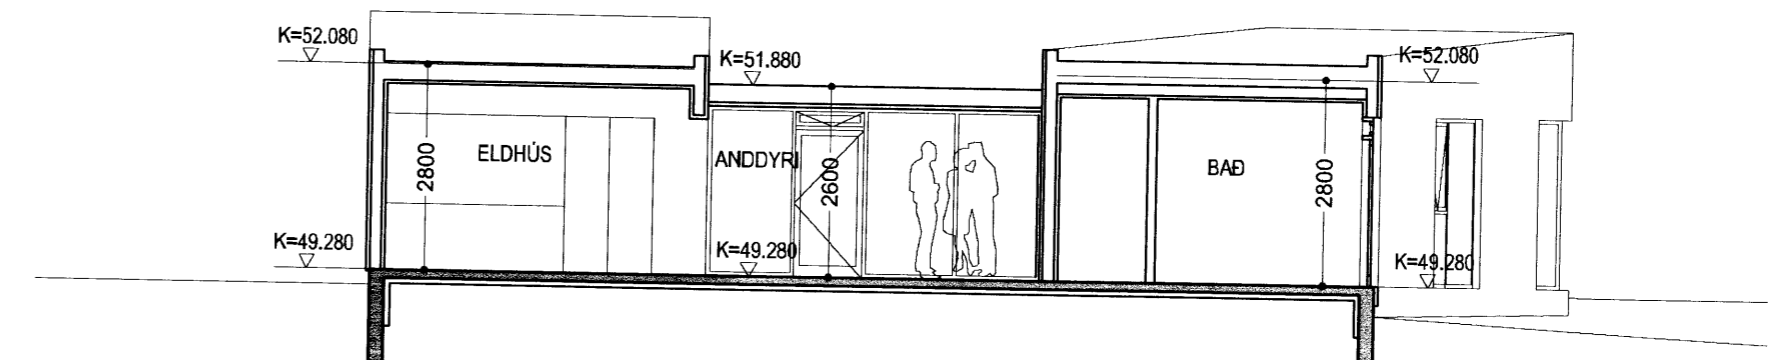

SNEIÐMYND C, MKV. 1:100

BYGGINGALÝSING OG SKÝRINGAR:


- 1-UPPBÝGGING HVÍLFTS ÞAKS (HALLI MÍN. 1:50):
 -2 LÖG AF ÞAKPAPPA/ÞAKDÚK
 -21mm KROSSVIÐUR
 -25mm ÚTLOFTUN
 -250mm SPERRUR c/c 600mm
 -225mm EINANGRUN
 -RAKAVÖRN
 -LAGNAGRIND 35X45mm CC 400
 -KLÆDNING PANEL/GIFSPLÖTUR-PANILL

- 2-ÚTVEGGIR
 -BÁRUKLÆDNING, LITUR: DÖKK GRÁR (SVARTUR)
 -28mm LOFTUNARLISTAR
 -VINDPAPPI, 9mm KROSSVIÐUR
 -48X148 CC 600mm TRÉGRIND/100mm EINANGRUN
 -RAKAVÖRN
 -LAGNAGRIND 35X45mm CC 400
 -KLÆDNING PANEL/GIFSPLÖTUR-PANILL

- 3-GLUGGAR/HURDIR:
 -GLUGGA- OG HURÐAKARMAR ERU ÚR TRÉ MED
 ÁLKÁPU AÐ UTANVERÐU, LITUR: LJÓÐ GRÁR

- 4-BOTNPLATA:
 -120/200 mm STAÐSTEYPT BOTNPLATA
 MED GÖLFHITA, YFIRBORÐ SLÍPAÐ
 -100 mm EINANGRUN

- 5-LÉTTIR INNVEGGIR:
 -KLÆDNING PANEL/GIFSPLÖTUR-PANILL
 -70 mm BLIKKSTODIR
 -50 mm STEINULL
 -KLÆDNING PANEL/GIFSPLÖTUR-PANILL
 -Í BAÐHERB. SKAL YSTA LAG
 VERA VATNSÞOLNAR GIPSPLÖTUR
 S.S. AQUAPANEL

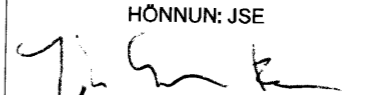ÚTG. DAGS.	TEIKN. SKÝRING / BREYTING	SAMP. DAGS.
01. 07.09.2012	ADALUPPDRATTUR	
BRÚNAVEGUR 18A, ÁSGARÐUR, GRÍMSNESHREPPI		02-01
HÖNNUN: JSE		
		
JÓN STEFÁN EINARSSON KT 270976-3609 NET JONEINARS@MITT.IS SÍMI 616 9466 EINAR STEFÁNSSON KT 040650-4829 TTFI NET EINARSTEF@MITT.IS SÍMI 690 3656		
MKV. 1:100 07.09.2012	A2 ADALUPPDRATTUR	ÚTLIT / SNEIÐMYNDIR / SKÝRINGAR