



SAMÞYKKT
09 SEPT. 2009
Ally Gíslason
Bygginga- og úppsv. Amessýslu og Flótt.

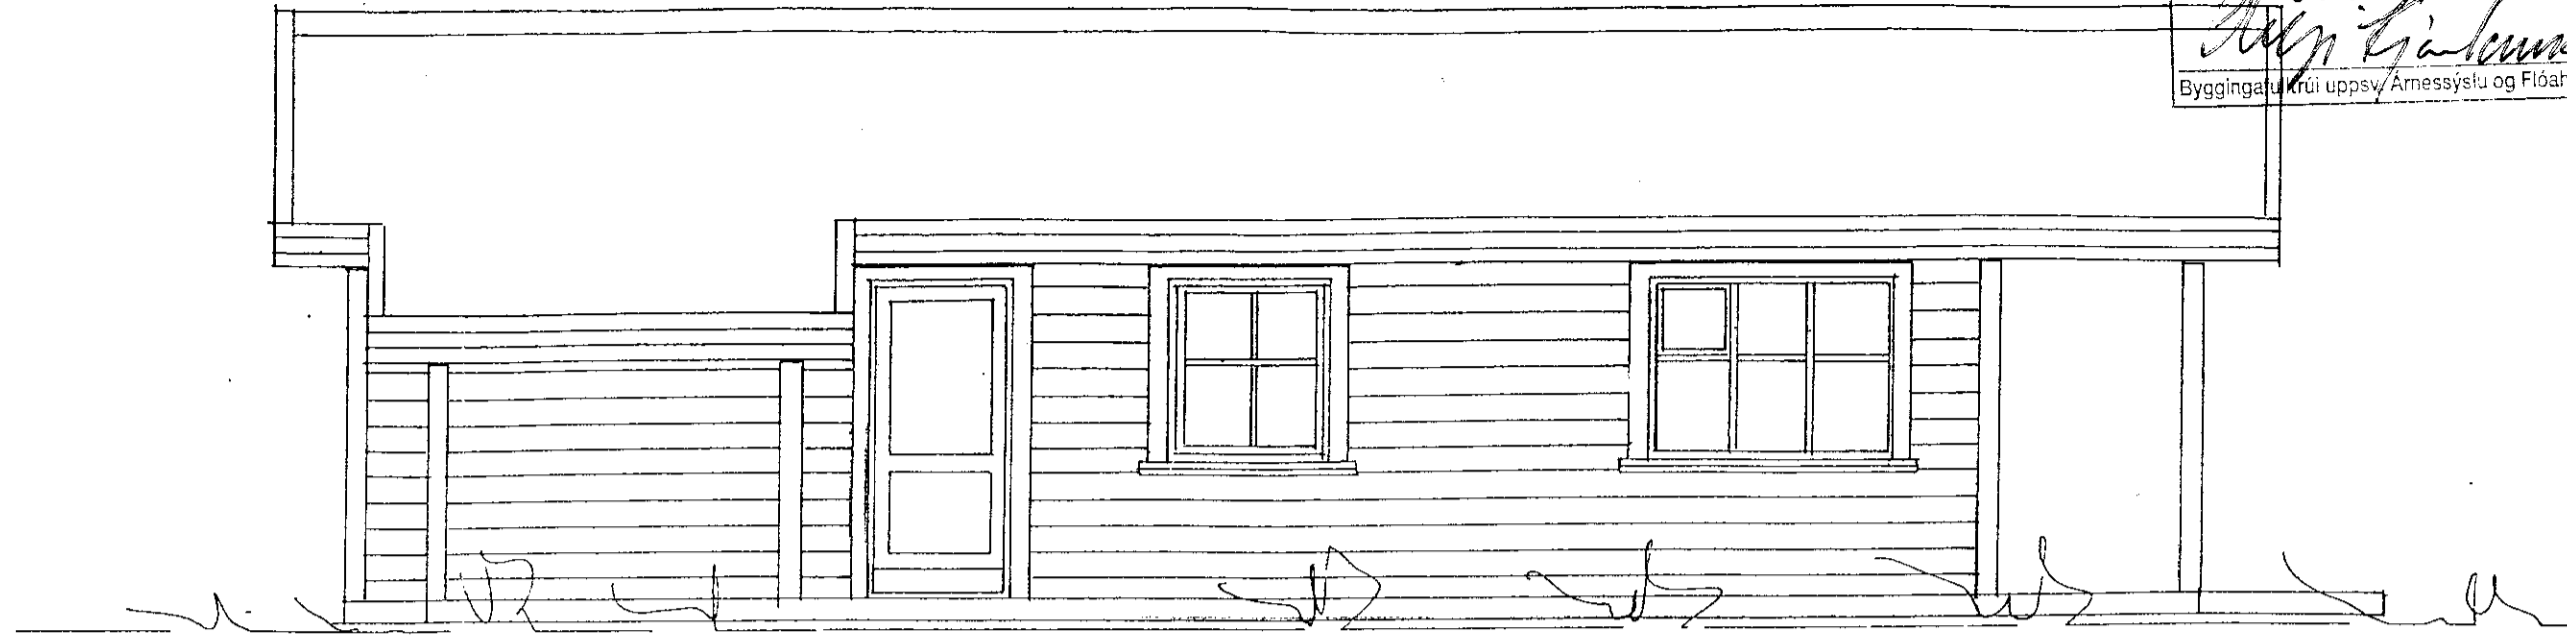

Samþykkt
12.10.2009
Ally Gíslason

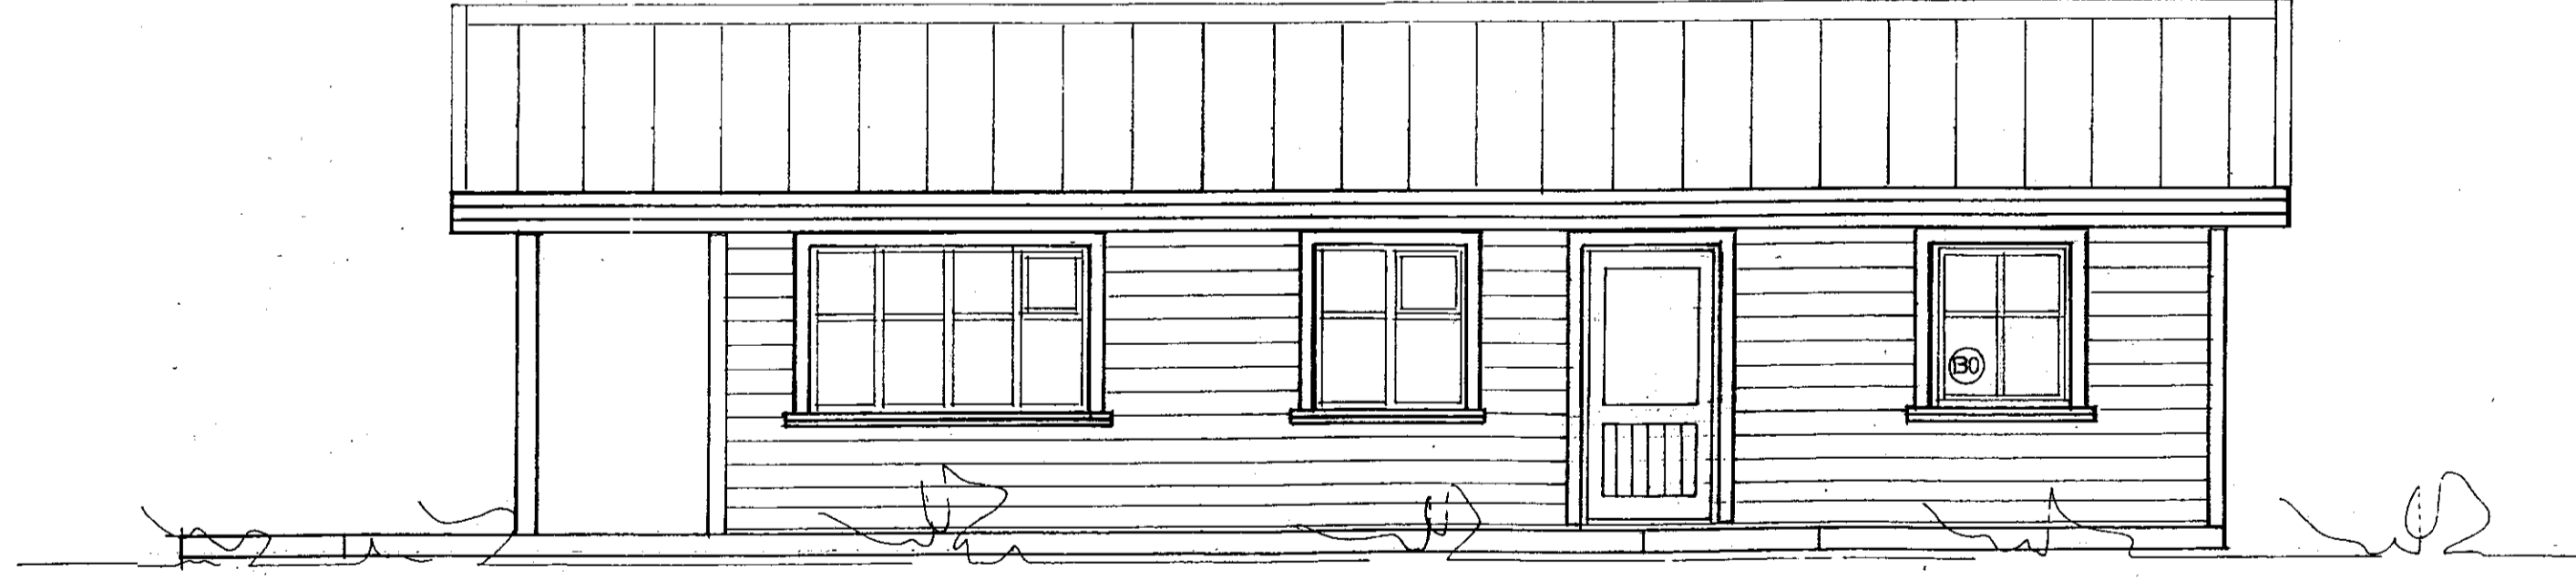

SUMARHÚS Í LANDI MIÐENGIS,
GRÍMSNESHREPPI,
DJÚPAHRAUN 12.
ÚTLIT MKV. 1:50
EIG. BENEDIKT EGGERTSSON
KT. 150350-7869
2006-06-10
Jóhannes Pétursson 010448-3959 S - 567-5107
Sigurður Sigurðsson 021146-2349 S - 566-6613
johp@isholf.is

Ally Gíslason