


Samþykkt
 27 JUNI 2006
Hólmur Lárusson
 Byggingarfulltrúi uppsveita Árnessýslu

SAMÞYKKT
 15 JULI 2010
Alfgrímur Þorsteinsson
 Byggingarfulltrúi uppsv. Árnessýslu og Floahtr.

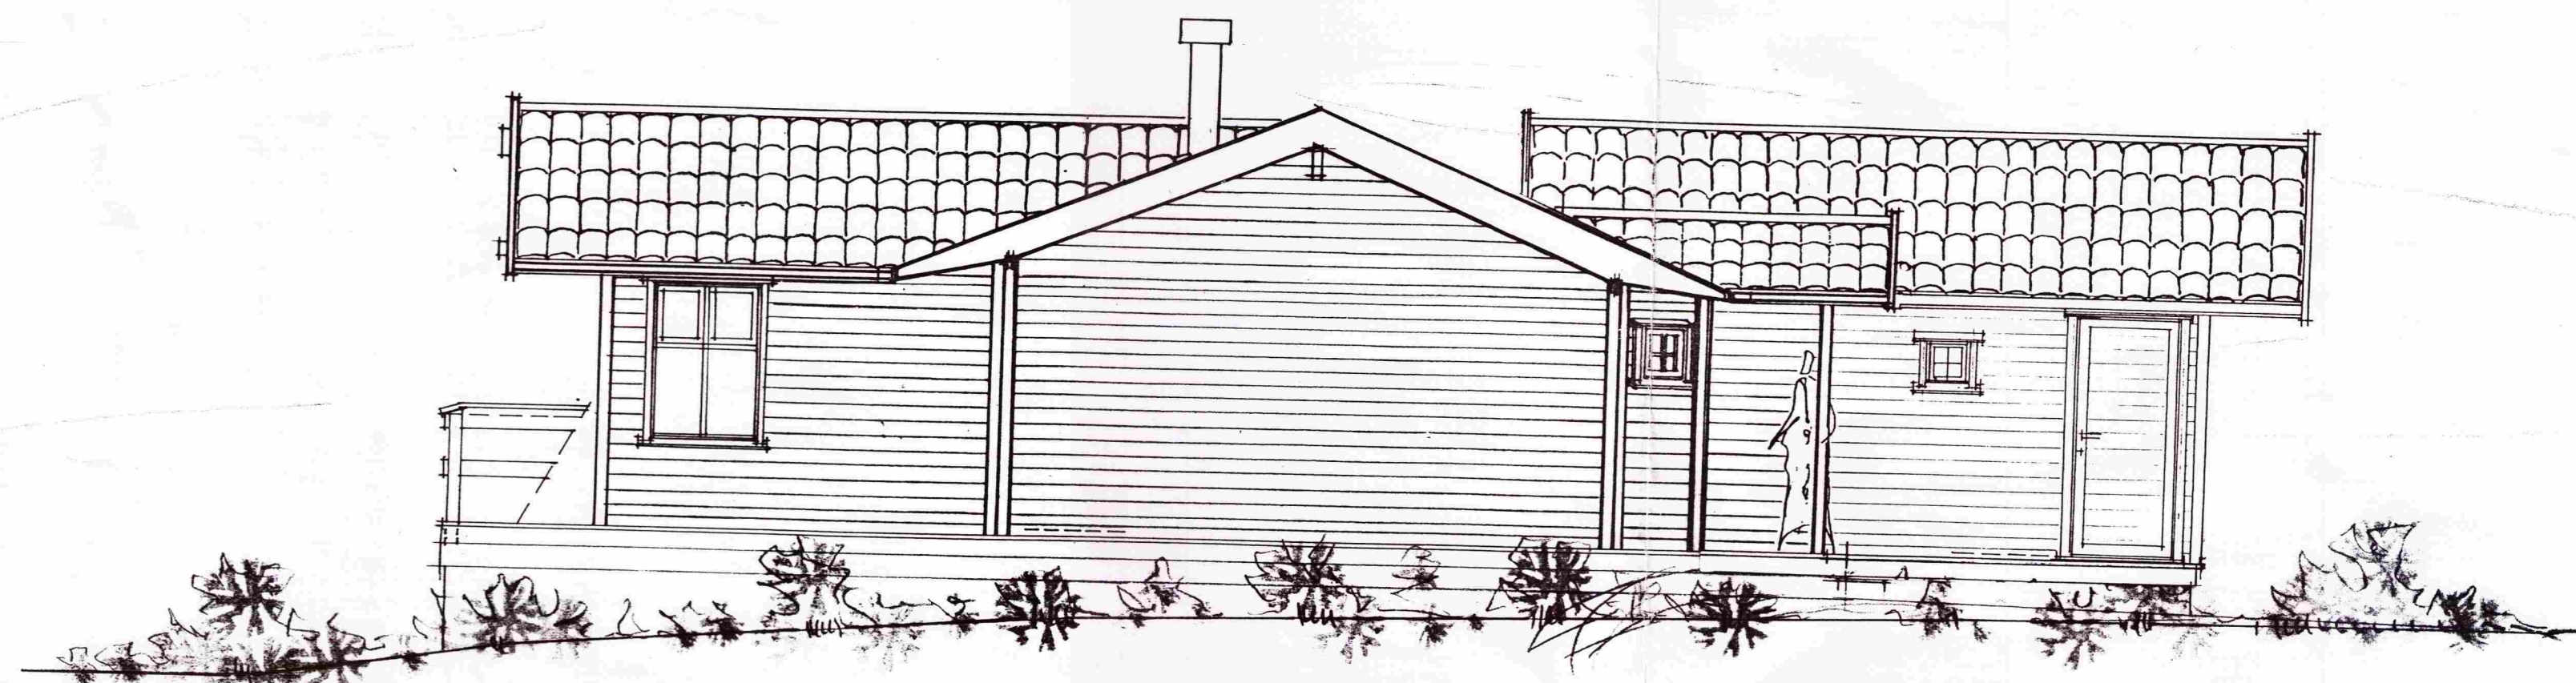

NORD - AUSTUR



NORD - VESTUR

Verkefni: DVERGAHRAUN 21, GRÍMSNES OG GRAFNINGSH	Teikn.	Teikn. nr.
ÚTLIT 1 : 50	Dags. JÚNÍ 2006	103/5
	e-mail: robert@arkoteiknistofa.is	

ARKO TEIKNISTOFA Langhóltsveg 109-104 Rvk. Sími: 588-2500 GSM: 894-6565 Fax: 588-2501
 Jón Róbert Karlsson · KT: 020141-3449 *Jón Róbert*

Br.