
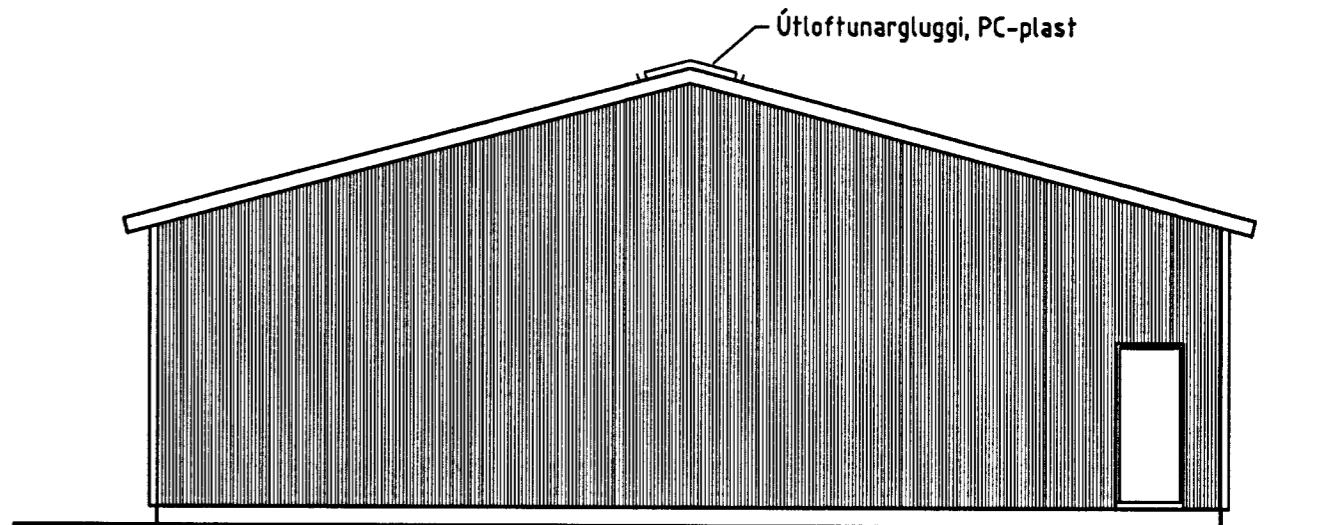
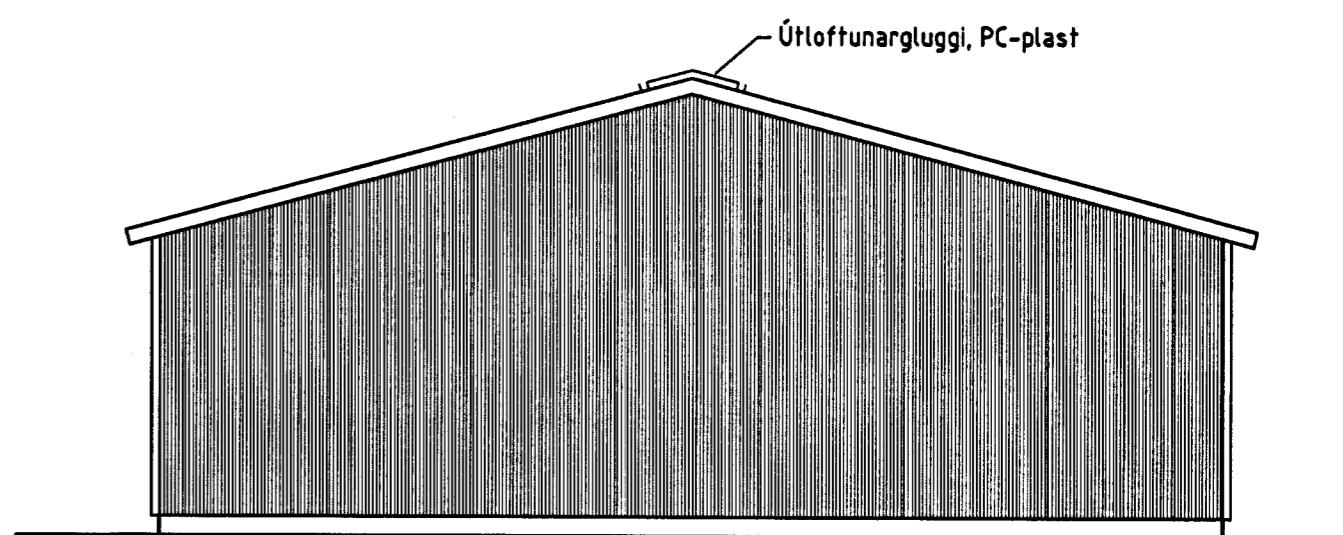
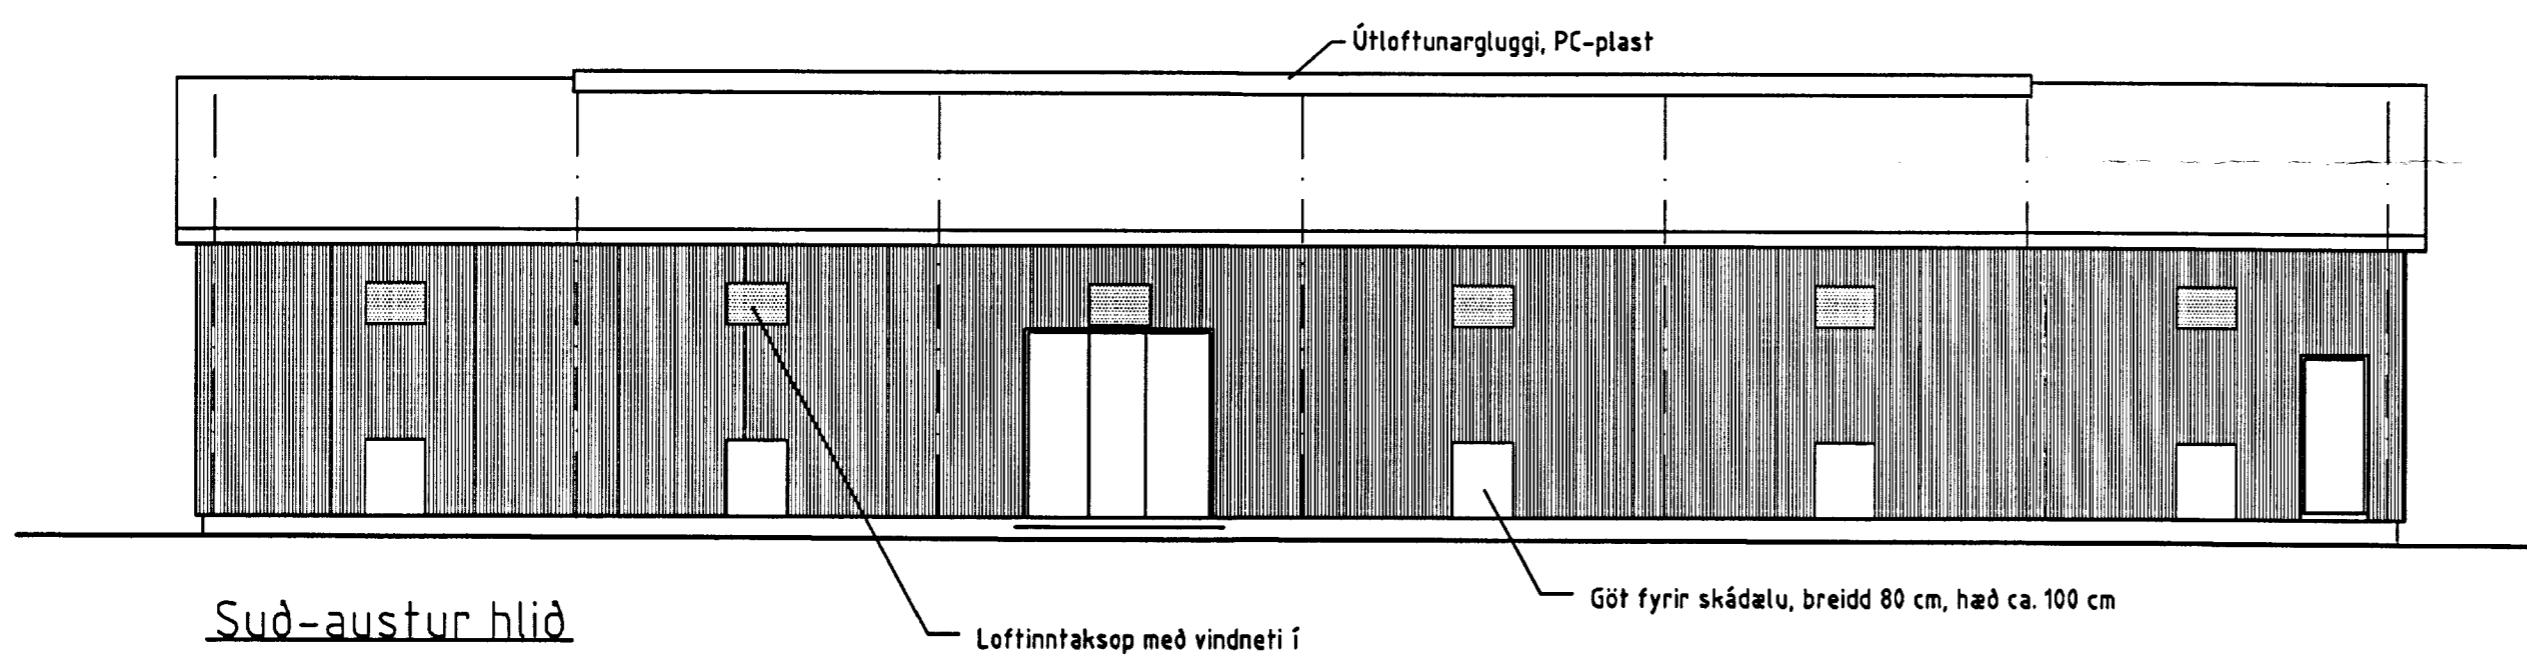


Samp. 30.06.2002

Hannar Ólafsson
Hannar Ólafsson

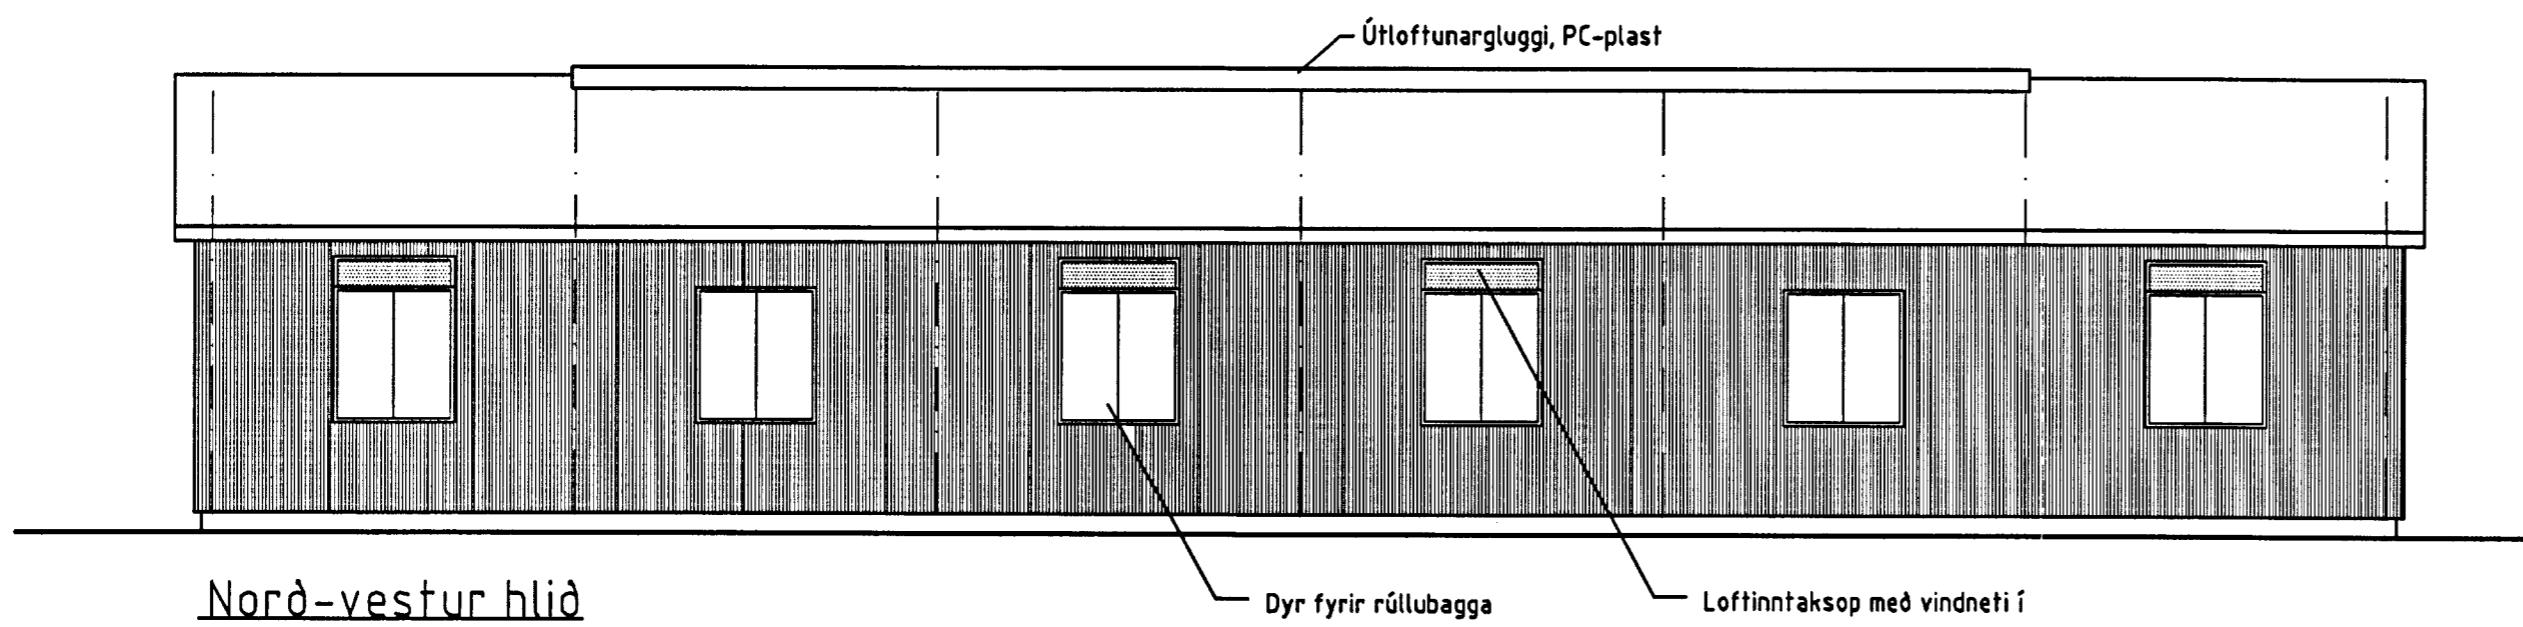

Suð-vestur gafl

| | |
|---|----------------------------|
| BYGGINGAPJÓNUSTA BÆNDASAMTAKA ÍSLANDS | Verk nr: 0779-20 |
| BÆNDAHÖLLINNI, HAGATORGI, REYKJAVÍK sími: 5630300 | Blad nr: 2 af |
| Eyvík, Grímsneshreppi, Árn. | Dags. 22.03.2002 |
| Fjárhús fyrir ca. 400 fjár | Breytt |
| Útlitsmyndir | Mkv. 1:100 |
| | Hannað: M.S. Teiknað: M.S. |

Hannar Ólafsson