



DÆLUBRUNNUR SNIÐ B-B
M=1:20

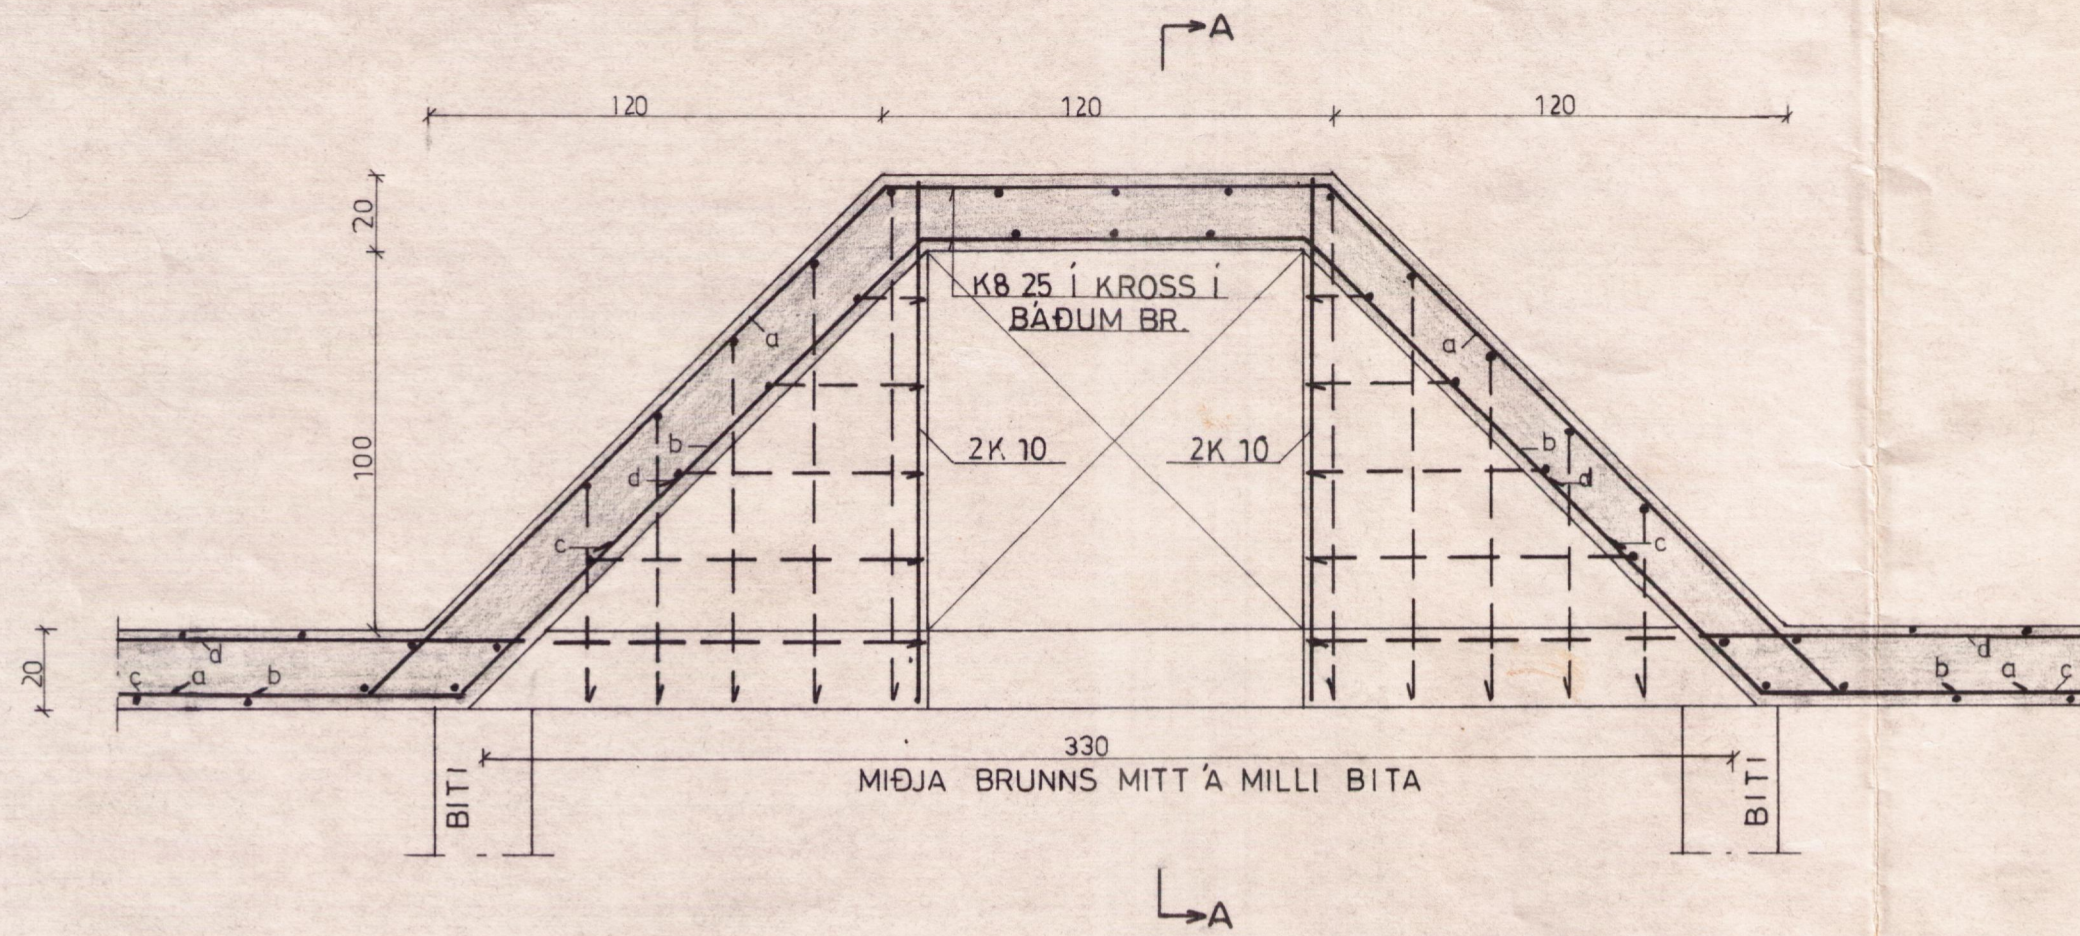

SNIÐ A-A
M=1:20

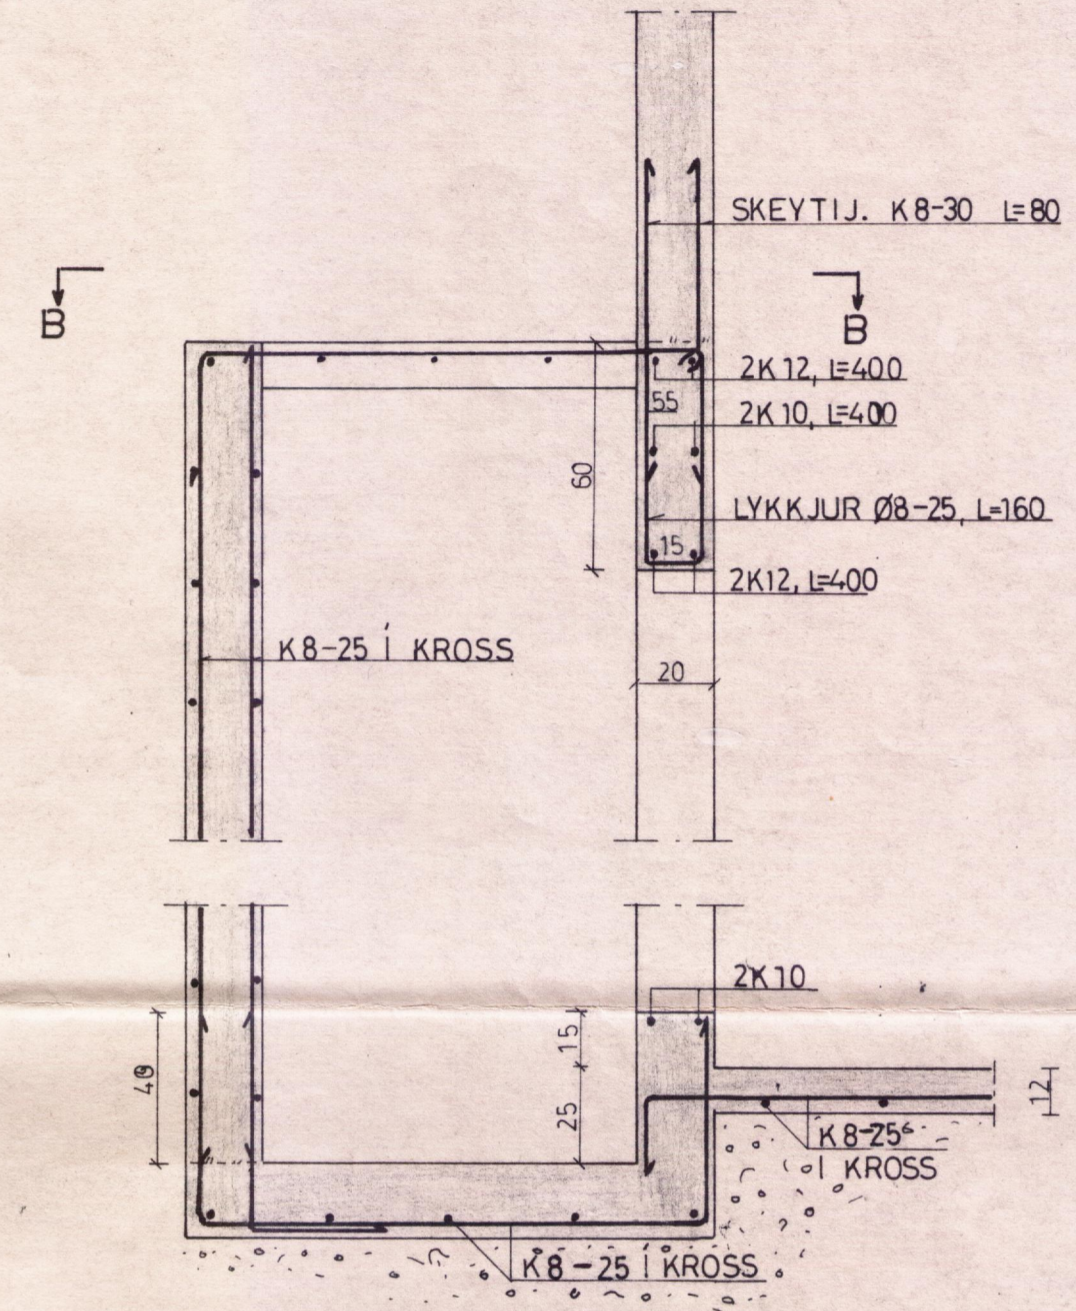

BL Eyvirk Grimsnesi Arni			
BL BYGGINGASTOFNUN LANDBÚNAÐARINS (S.25444)			
DÆLUBRUNNUR	Mælikv.	Reikn.	
	1:20	Teikn.	
Reykjavík, 05. 1983	Verkefni nr.	Samb.	
<i>Sig. Sigvaldsson</i>			5
	Breytingar		