


EYVIK íbúðarhúis breyting.
snið A.A 1:25

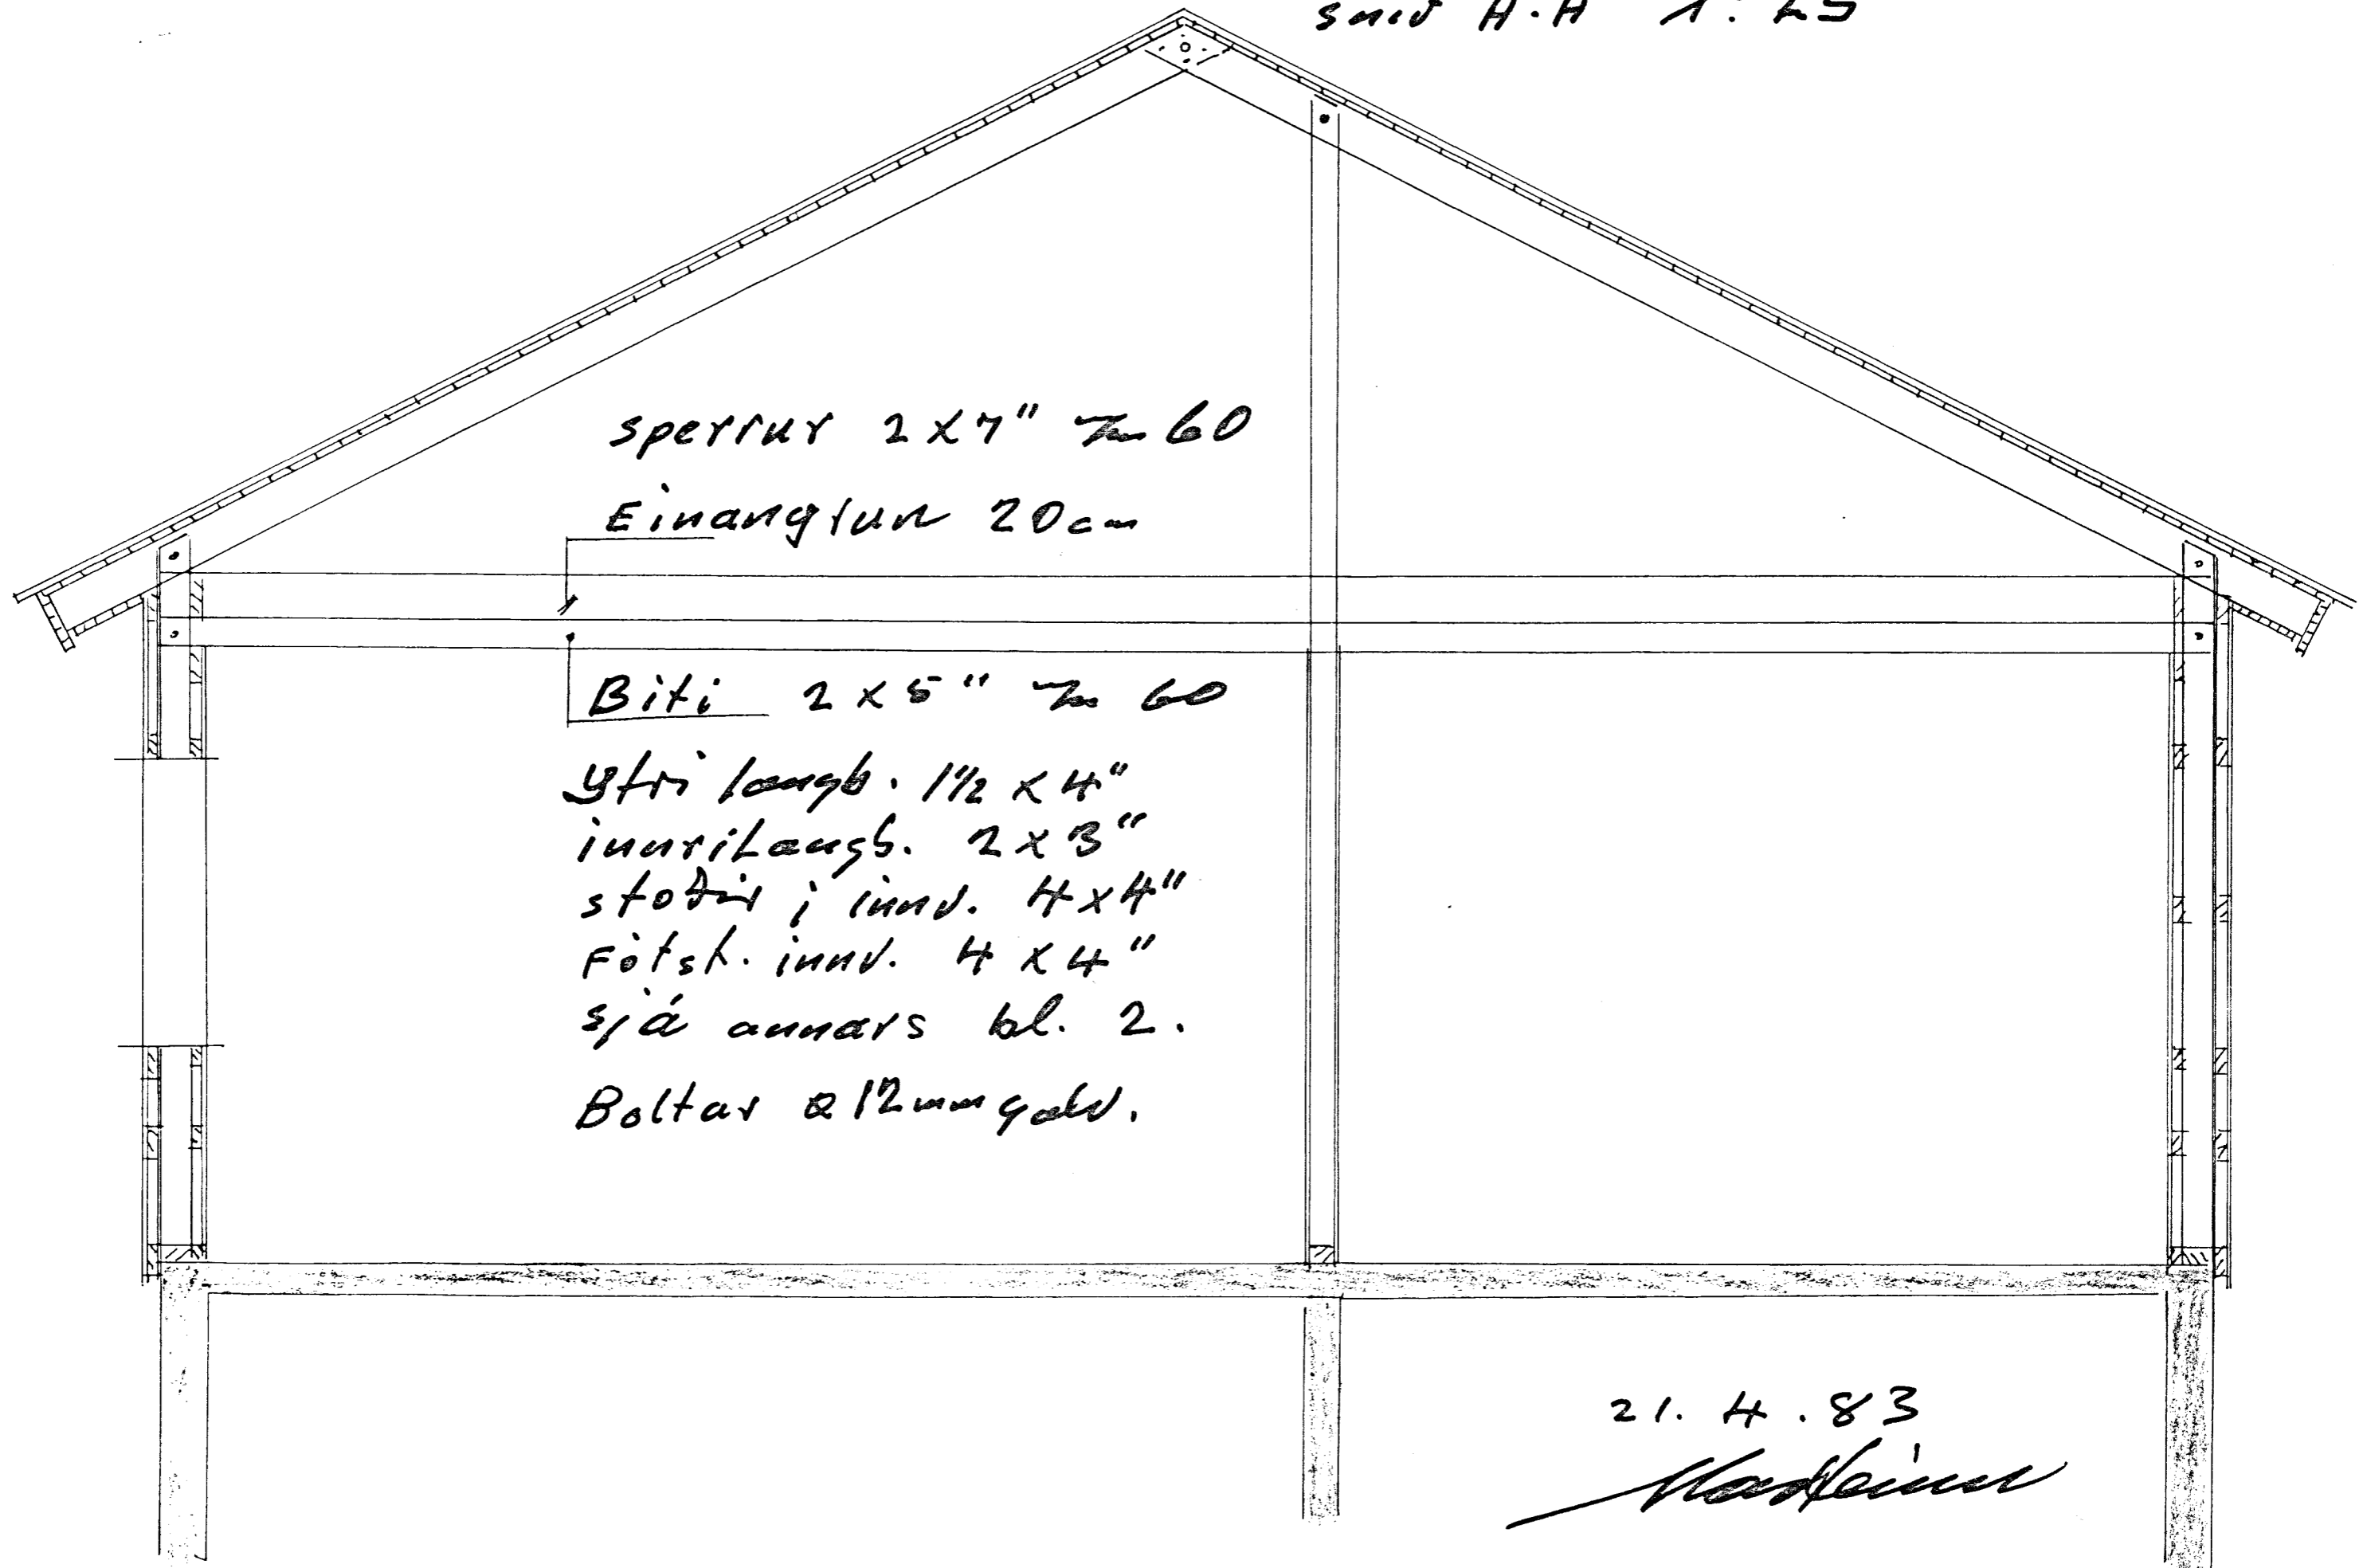

sperrur 2x7" \approx 60
Eimanglun 20cm

Biti 2x5" \approx 60

Ytri langb. 1 1/2 x 4"
Innri langb. 2 x 3"
stóttur í innv. 4 x 4"
Fötst. innv. 4 x 4"
sjá annars bl. 2.
Boltar & 12mm gald.

21. 4. 83

Handwritten signature