



SNID A-A

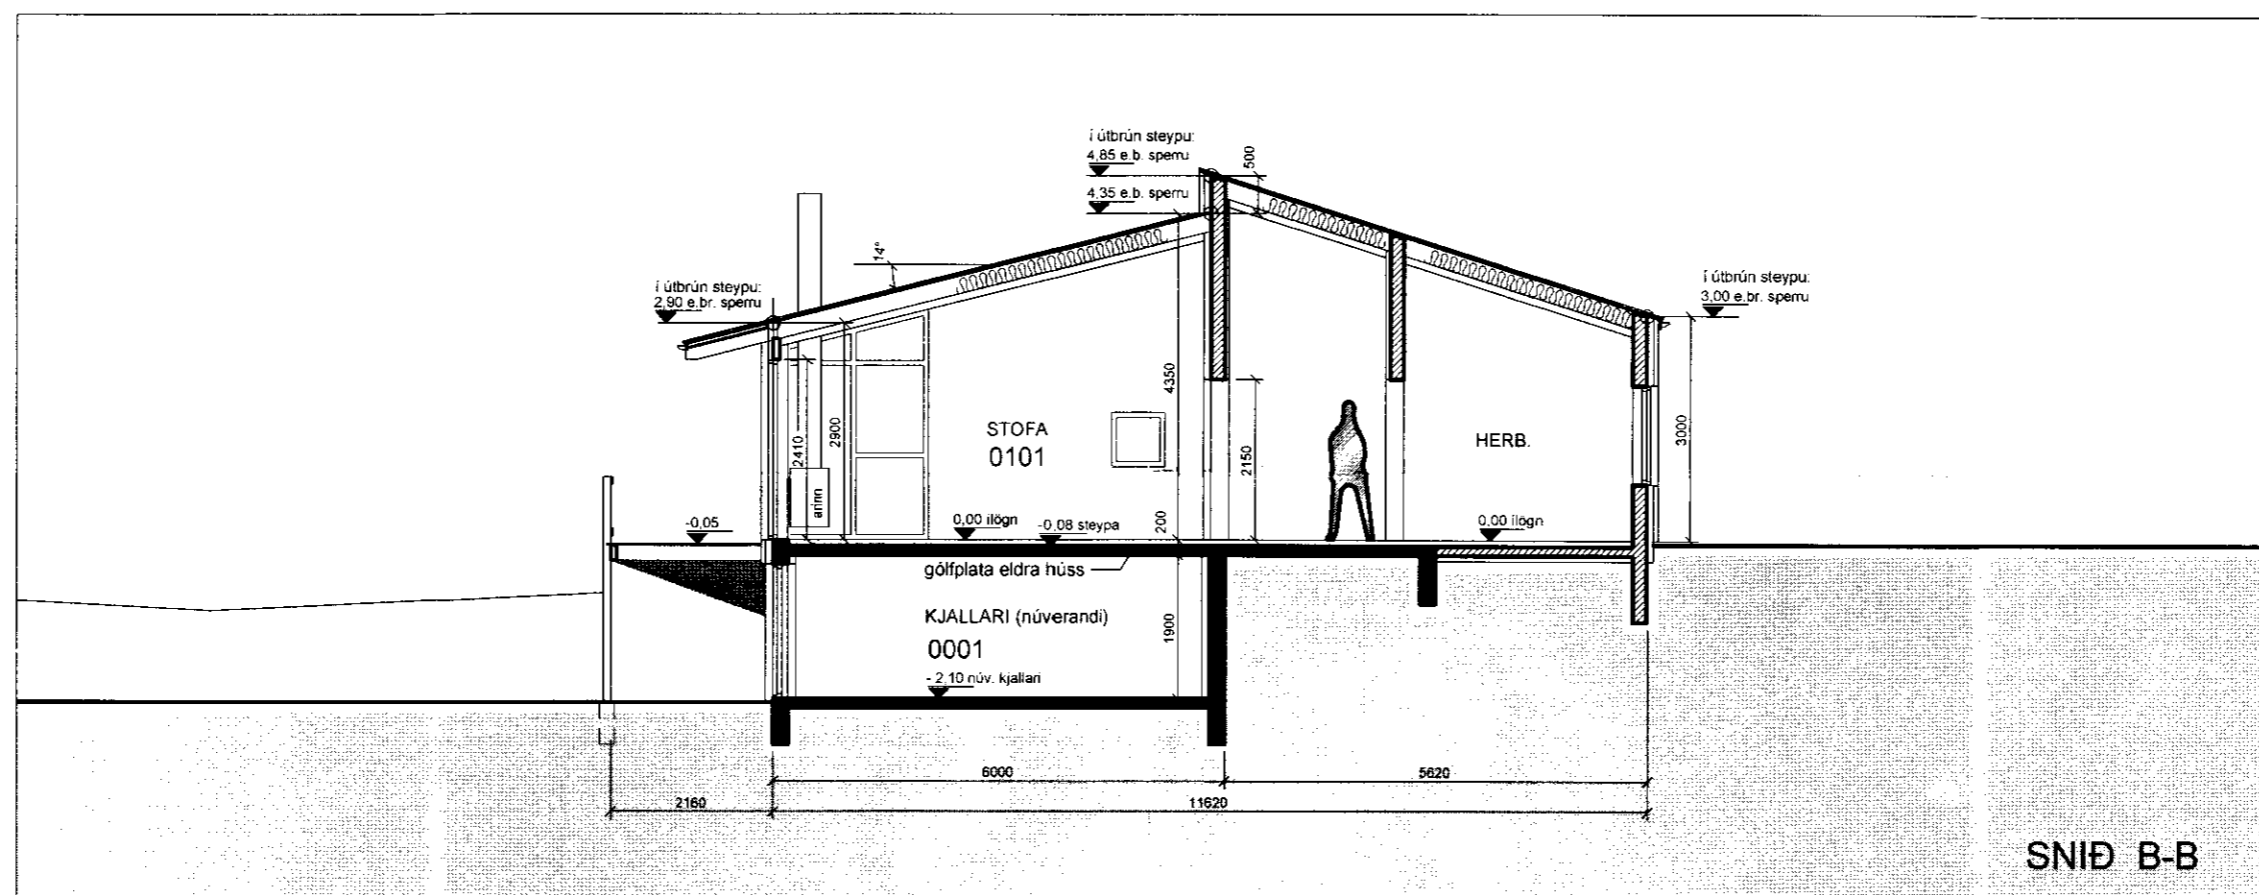


SNID B-B

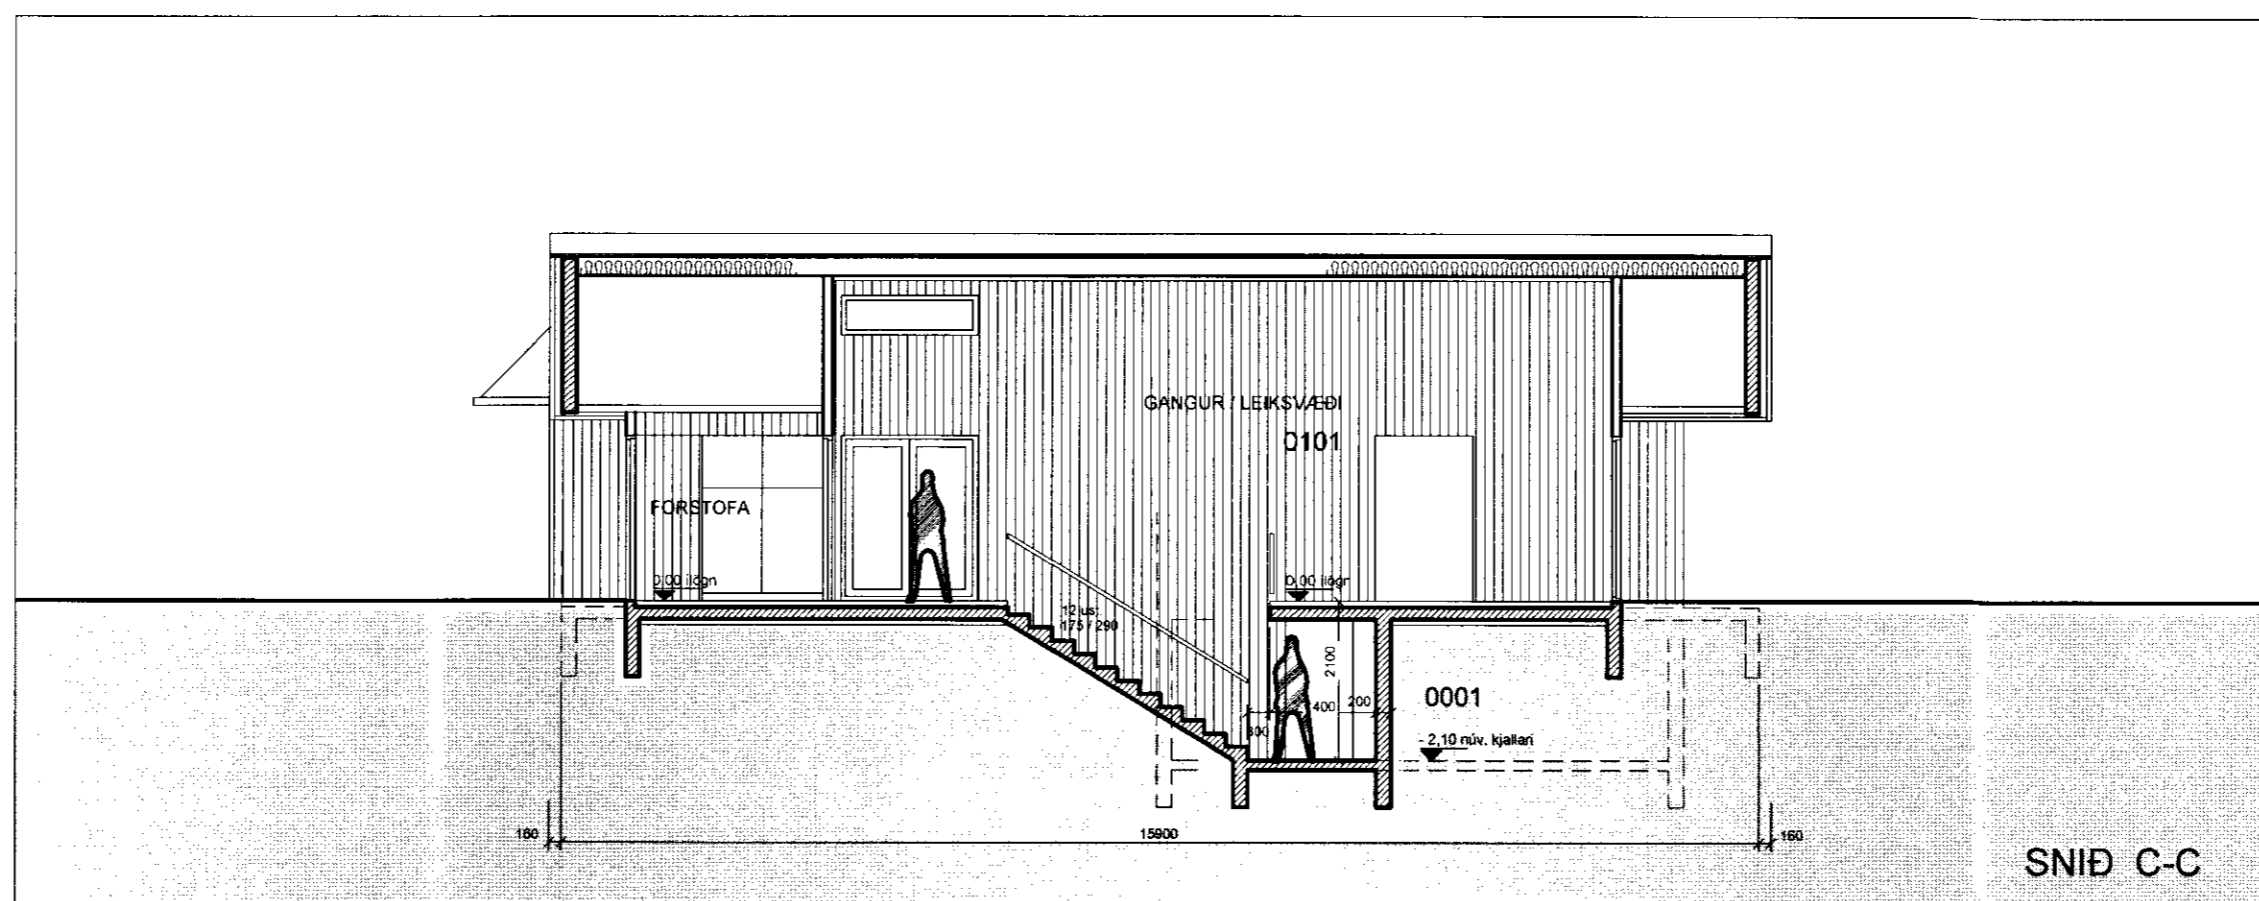

SNID C-C

SAMÞYKKT
27. OKT. 2010
Reynir Adamsson
EVBgngatúndul uppsef. Ármessyafu og Flóam.

- steinsteypa gömul
- steinsteypa ný
- timburveggir

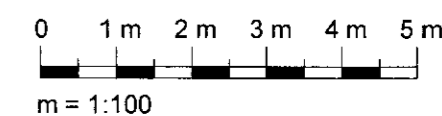

BREYTING: _____ DAGS: _____

ORLOFSHÚS

Fljótsbakki 30, Ásgarðslandi

VERK:

TEIKNING: snið A-A, B-B, C-C

EFNI: aðalteikning

MKV: 1:100

DAGS: 14.10.2010 NR: 291-04

UNDIRSKRIFT: *Reynir Adamsson* KF. 240448-2469

ADAMSSON ehf - arkitektastofa
Laugavegi 32b - 101 Reykjavík - sími: 551 1300
netfang: adamsson@simnet.is
Reynir Adamsson arkitekt fai / fssa