


ÚTLIT NORÐURHLIÐ

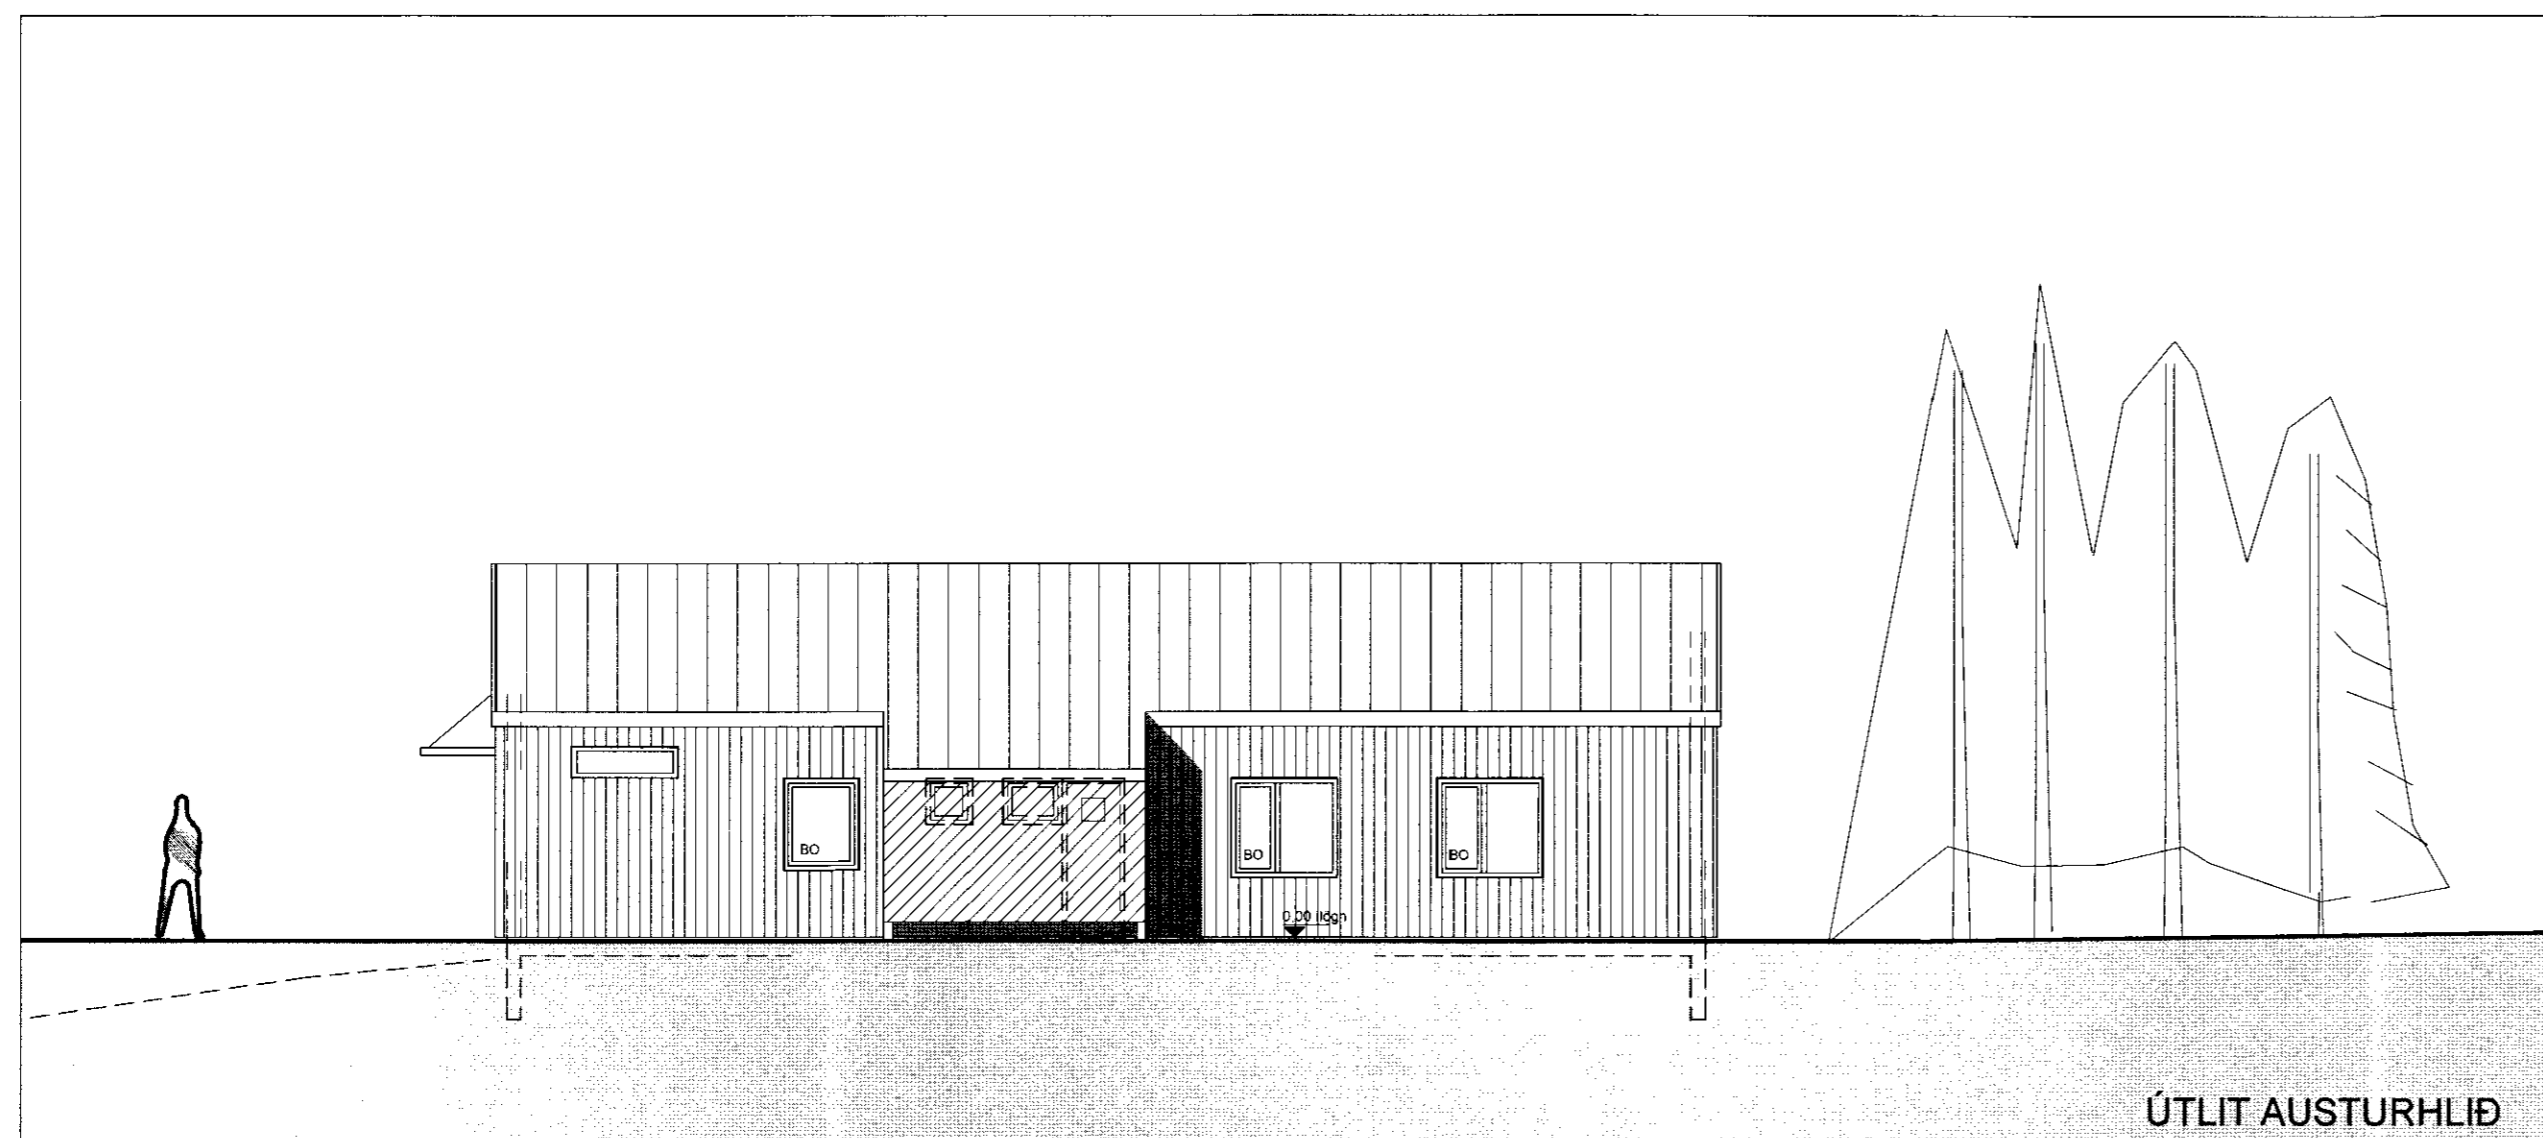

ÚTLIT AUSTURHLIÐ

SAMPTAKT  
27. OKT. 2010  
*Reynir Adamsson*  
Byggingatvörf og sv. / mál og hönnuð

- steinsteypa gömul
- steinsteypa ný
- timburveggir



BREYTING: \_\_\_\_\_ DAGS: \_\_\_\_\_

**ORLOFSHÚS**  
VERK: Fljótsbakki 30, Ásgarðslandi  
TEIKNING: útlit  
EFNI: aðalteikning  
MKV: 1:100  
DAGS: 14.10.2010 NR: 291-06

UNDIRSKRIFT: *Reynir Adamsson* 240448-2469

**A** ADAMSSON ehf - arkitektastofa  
Laugavegi 32b - 101 Reykjavík - sími: 551 1300  
netfang: adamsson@simnet.is  
Reynir Adamsson arkitekt fal / fssa