

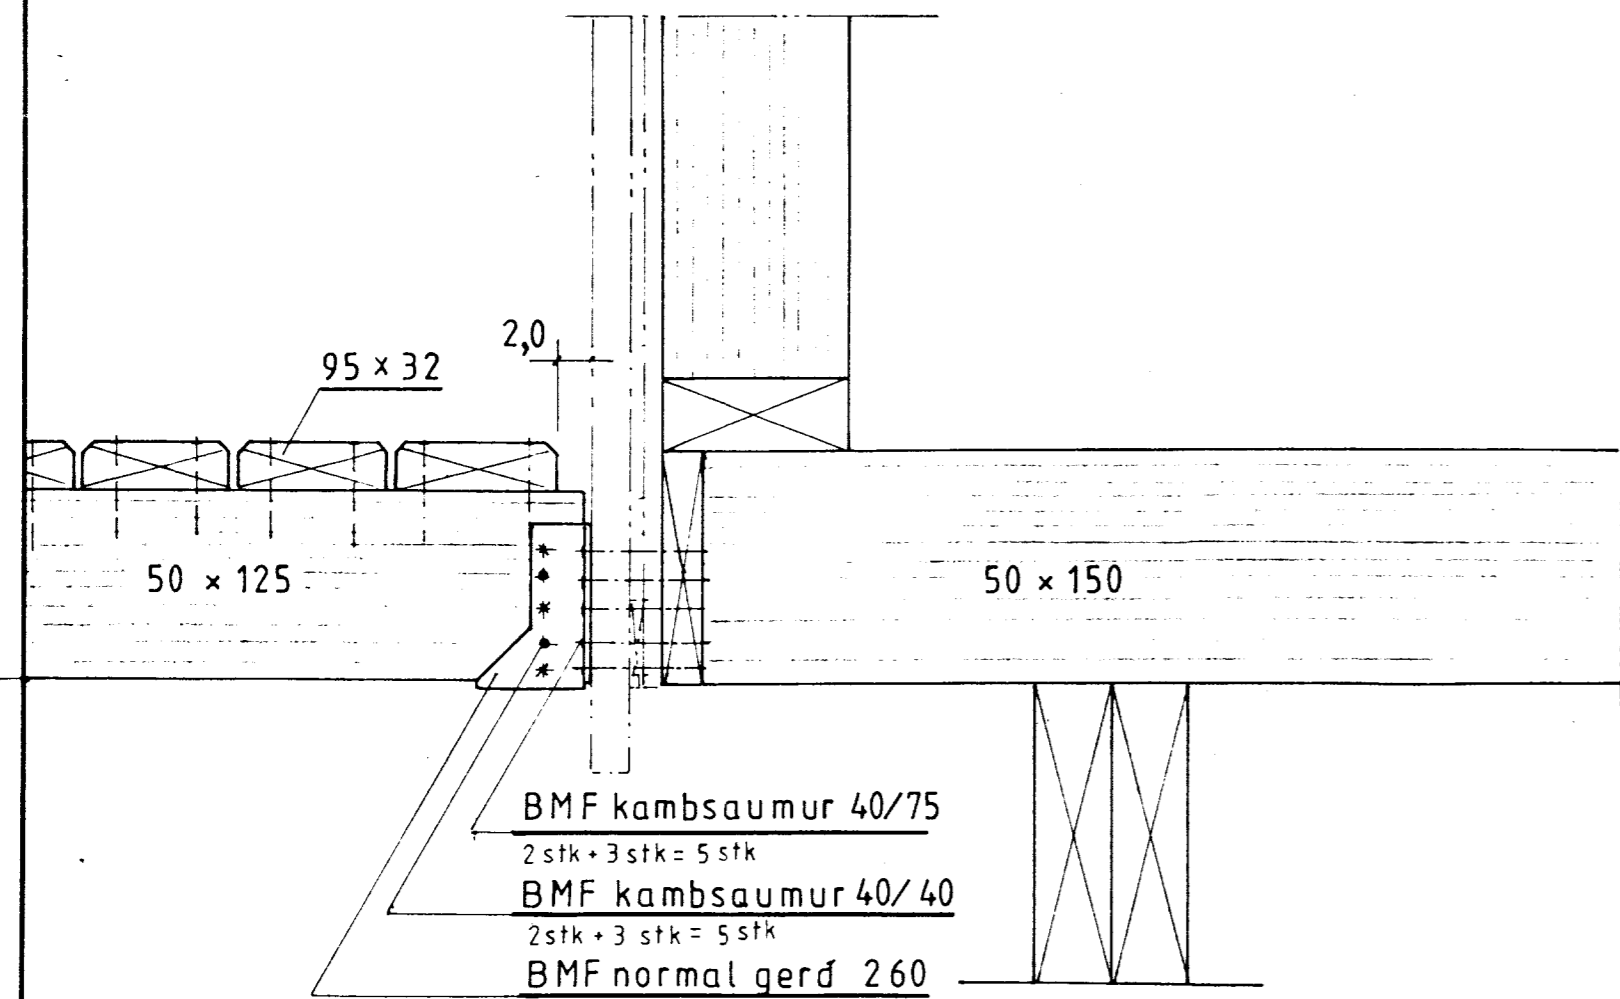


Séd frá 'X'

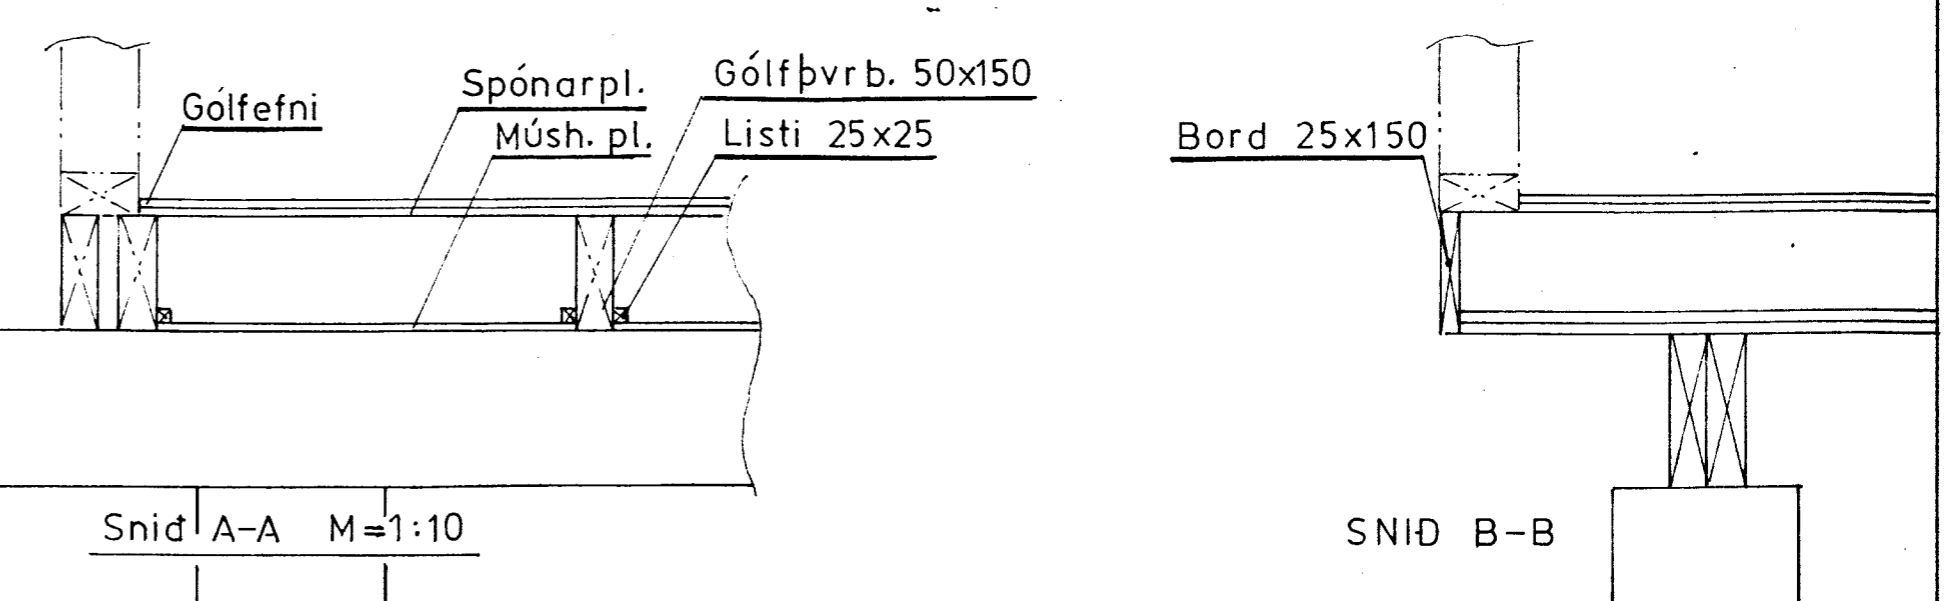

Séd frá 'Z'

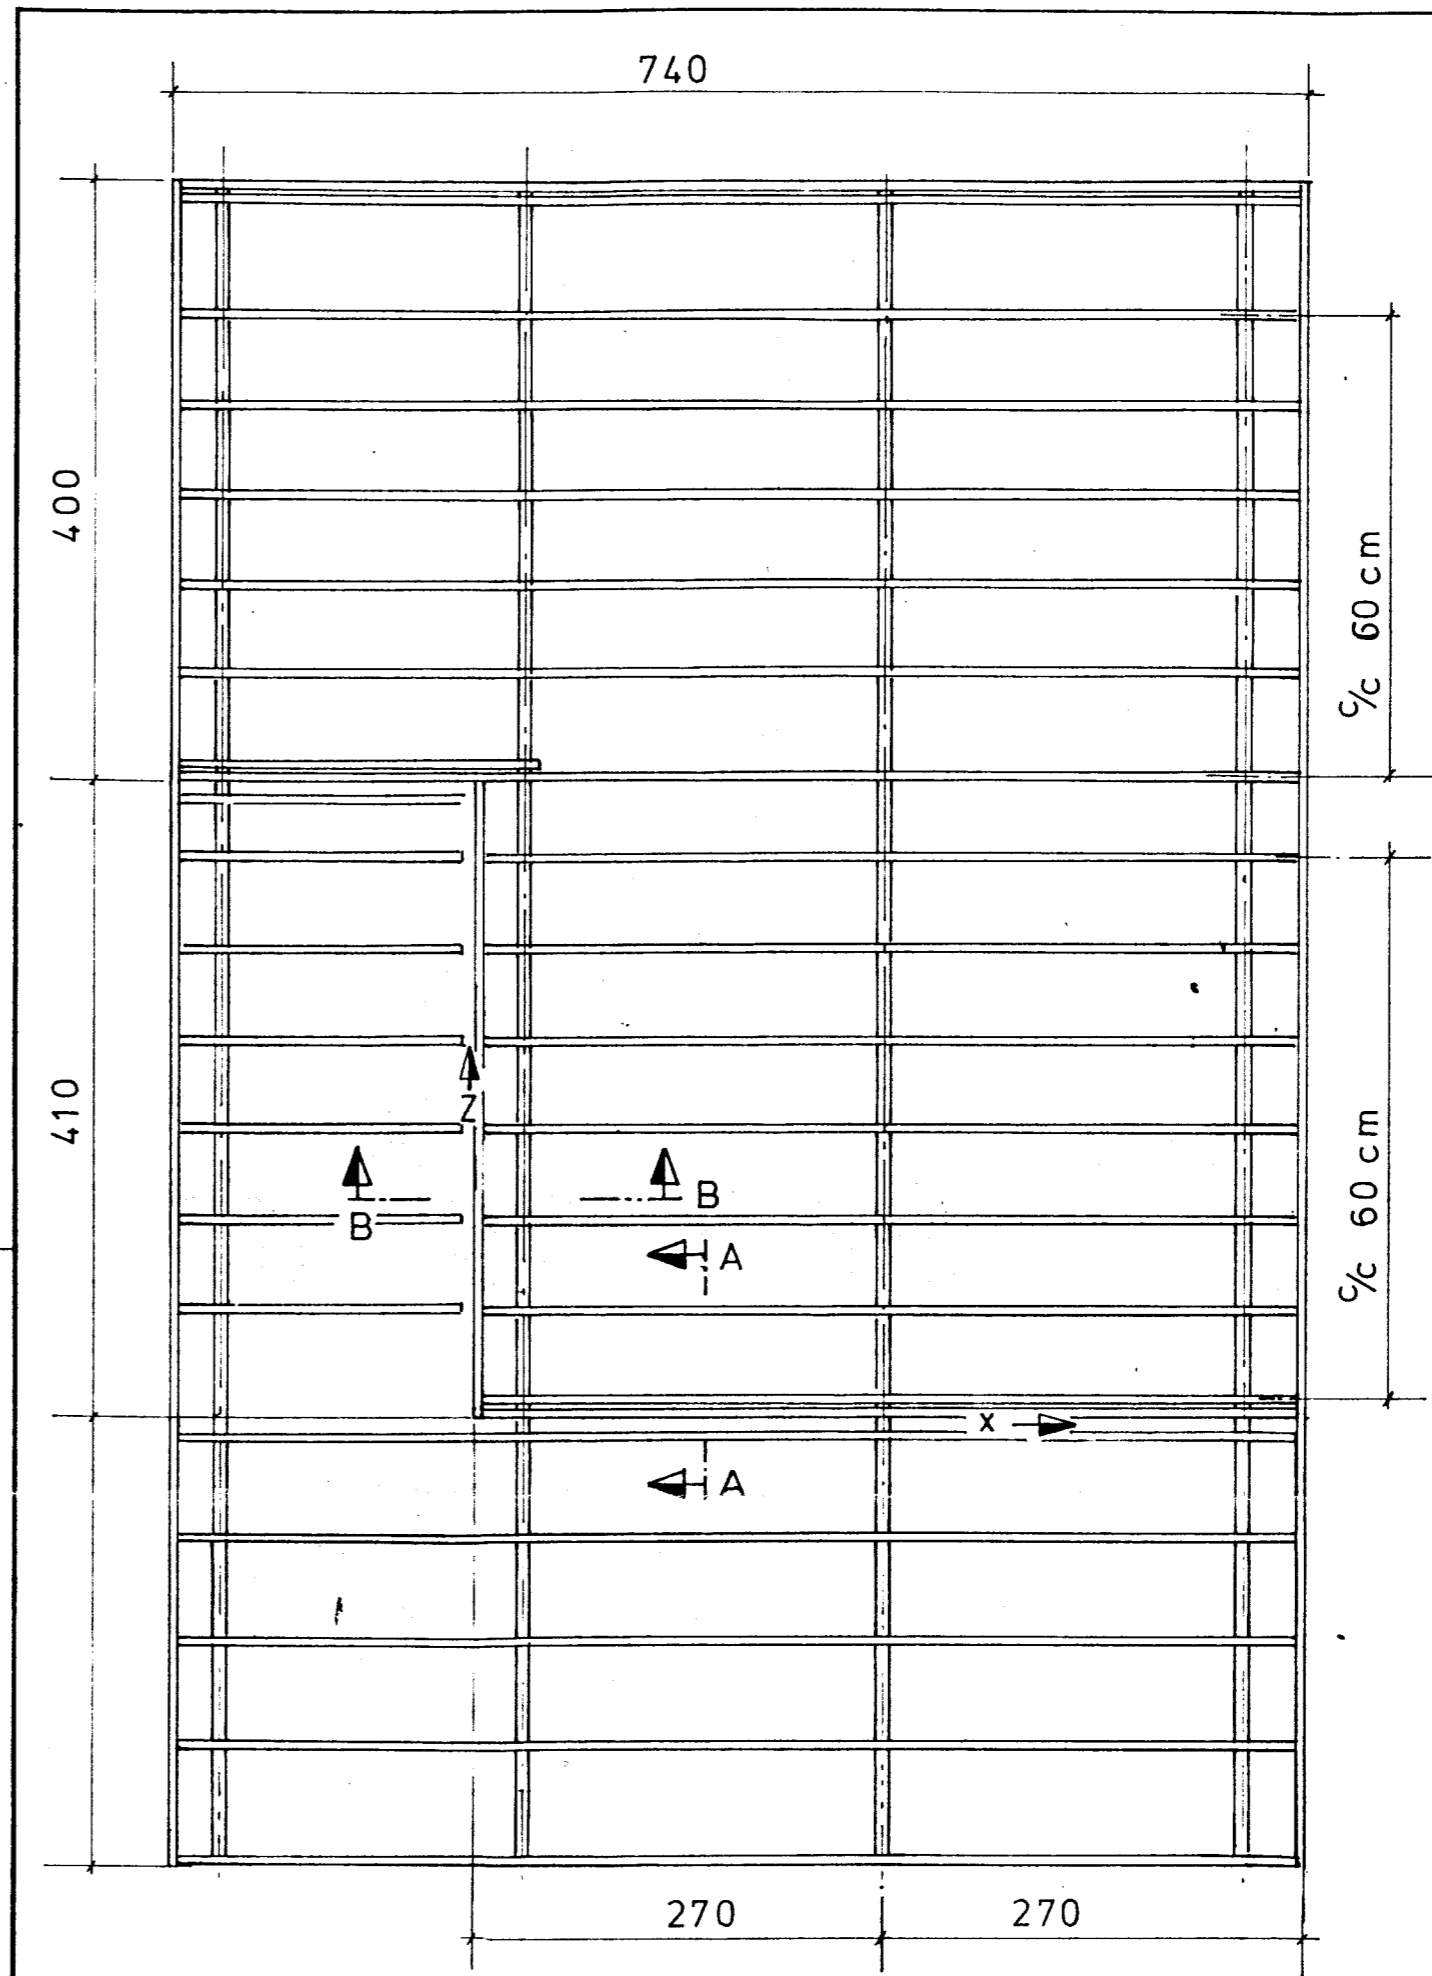

Eigandi Hrafn Björnsson Kt. 22 0144 4889. Dimmuhvarf 8 200 Kópavogi		TEIKNIVANGUR	Nr. 5-3
GÓLF 53m ² MED 8m ² ÚTSKOTI	Mkv 1:50	<i>Allegatunir Tölubúnað 270233-2559</i> <i>Kristinn Magnússon 2010524820 FET</i>	
			Dags. 01.08. 1998