


GRUNNMYND MKV. 1:100




AFSTÖÐUMYND MKV. 1:5000

SAMPYKKT  
15 APR. 2009  
*Alinn Björnsson*  
Byggingafrútrúi uppsý. Amessýslu og Flóahf.

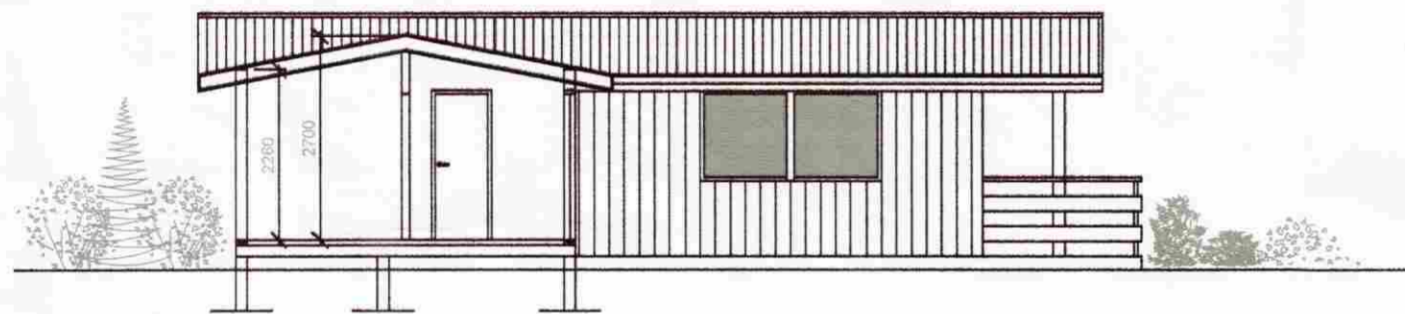


SNÍÐ A - A MKV. 1:100

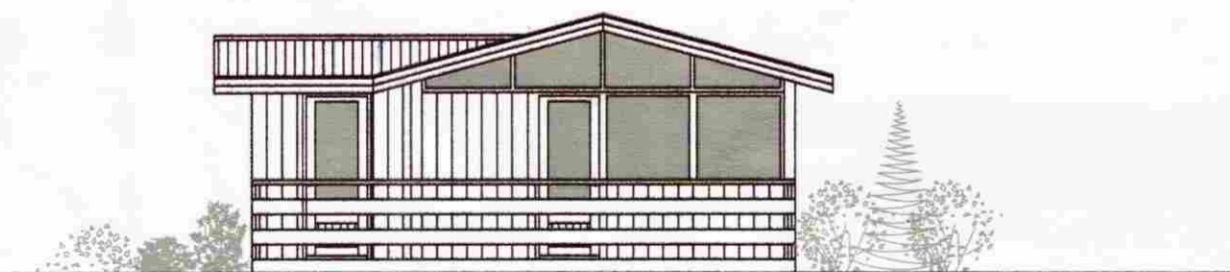

SUÐLÆGUR GAFL MKV. 1:100



VESTLÆG HLIÐ MKV. 1:100

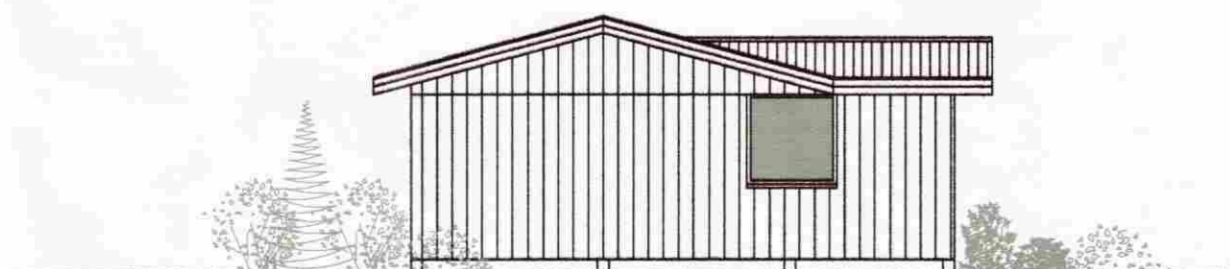

NORÐLÆGUR GAFL MKV. 1:100



AUSTLÆG HLIÐ MKV. 1:100

**+ARKITEKTAR**

GARÐARÐARSBRAUT 10  
801 Grímsnes- og Grafingshreppur  
GRUNNMYND, SNÍÐ OG AFSTÖÐUMYND

dags. 10.07.2008  
mkv. 1:100, 1:500  
teikn. PS/EN  
verknr. 0837

Haraldur Ingvarsson arkitekt 030956-3389  
Páll Hjaltason arkitekt 070859 2119  
Þormóður Sveinsson arkitekt 050653 5529

*þormóður*

**A1**