



*Grasgerði*

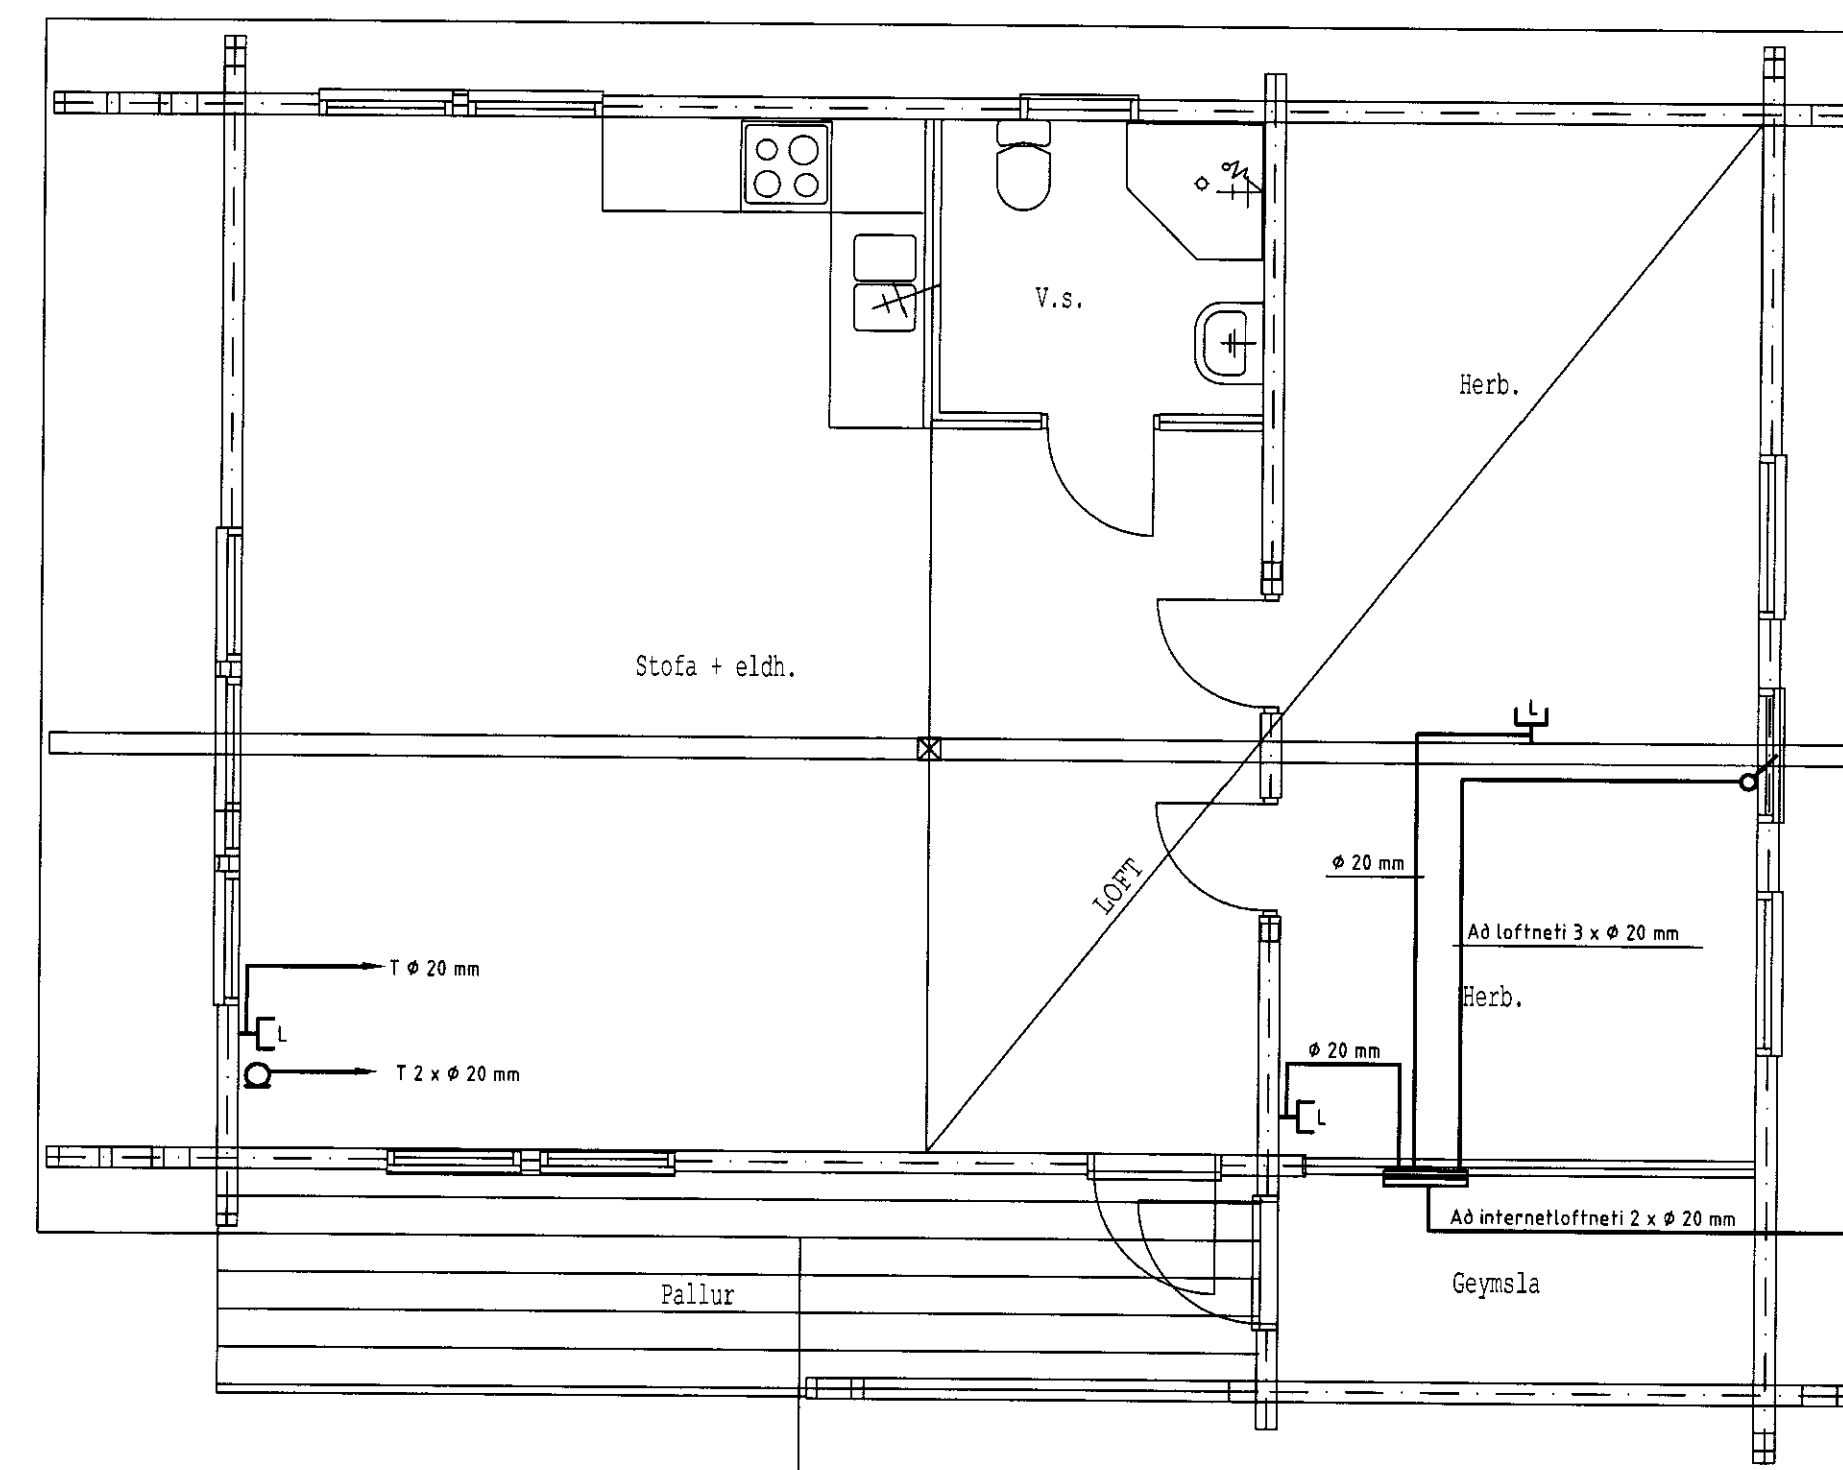

RAFLAGNATEIKNINGAR  
ÞÓR STEFÁNSSON RAFMAGNSIÐNFRÆÐINGUR  
EYRAVEGI 32 SELFOSSI SÍMAR 482 3480 & 897 8718  
NETFANG: rafteikn@selfoss.is FAX 482 3366

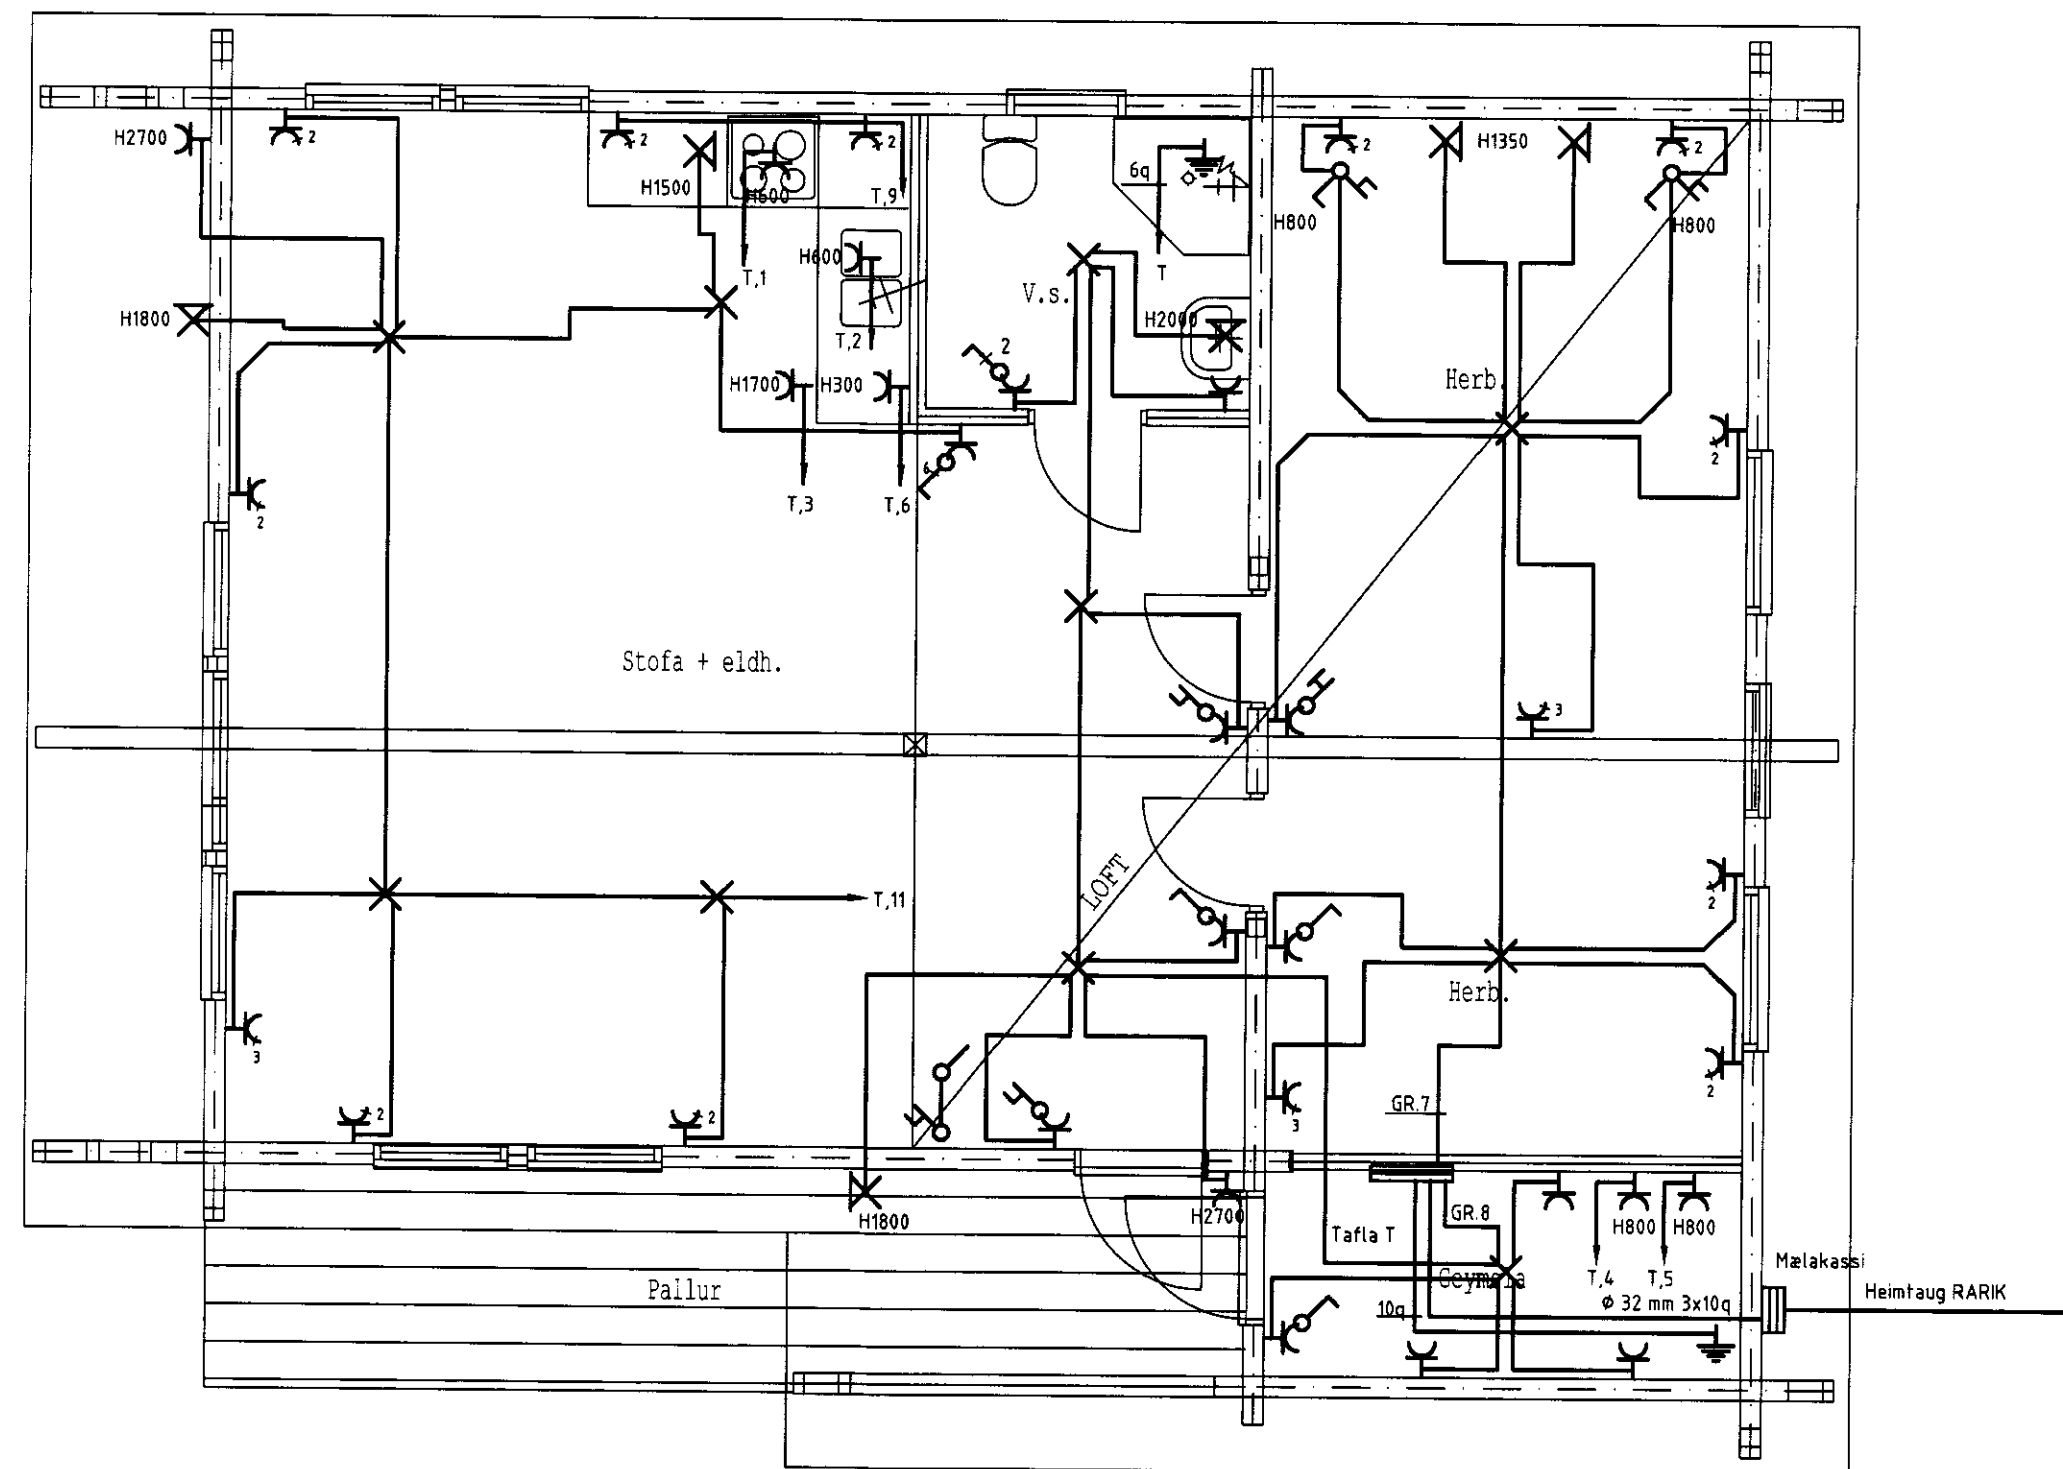

SLÓÐ	C:\Verk\SUMARHUS\Grasgerði 2			TÖLVUNAFN	PLOTT DAGSETNING
TEIKNAD	Þór	ÚTG	KENNITALA	RAFLÖGN-1724	17.8.2012 21:05:13
YFIRF	Þór	DAGS	08 12	211261-3749	
DAGS	Ágúst 2012	NAFN	Þór	SAMÞYKKT	

VERKHETI  
**Grasgerði 2, Grímsnes og Grafningshreppi**  
VERKHLUTI  
**Lágspennulagnir og smáspennulagnir**

KVARDI 1:50  
BLAD 2 af 2  
VERKNUMER: 1724-2012-046  
SÍDAST VISTAD: 13.8.2012 22:28:39