
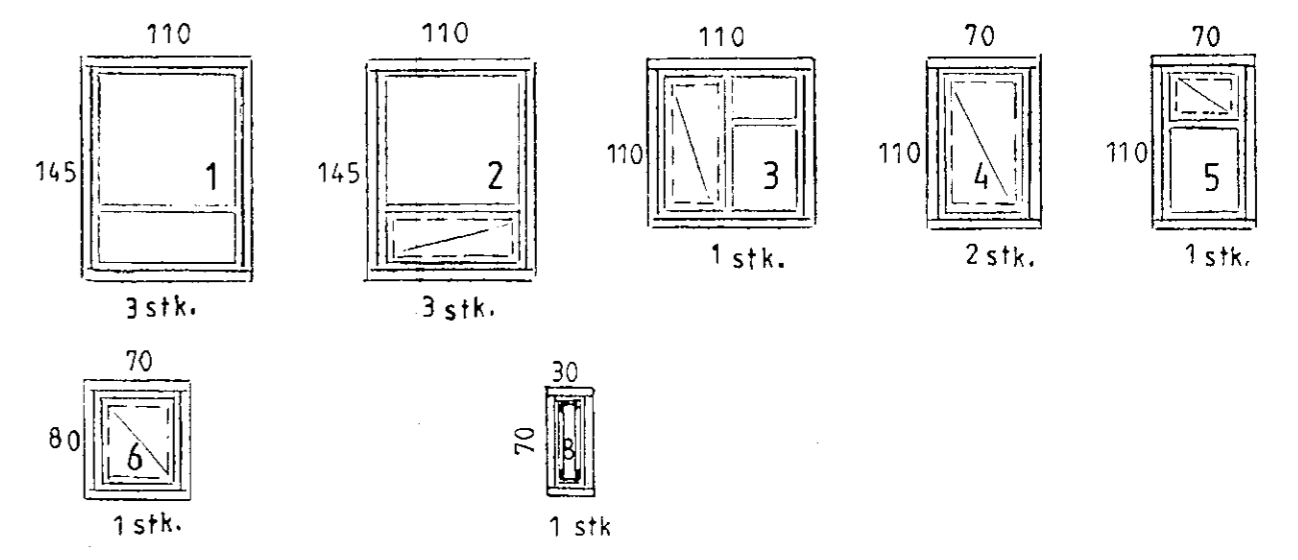
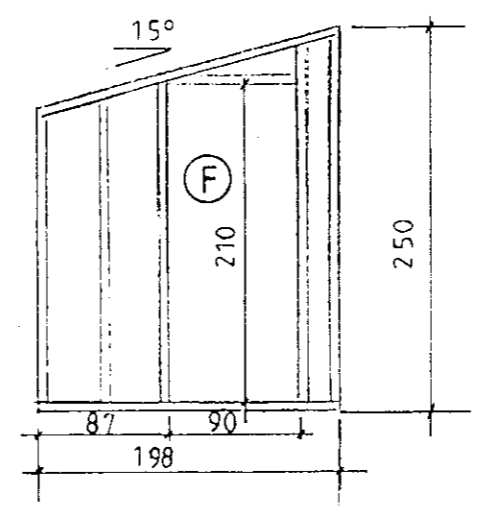
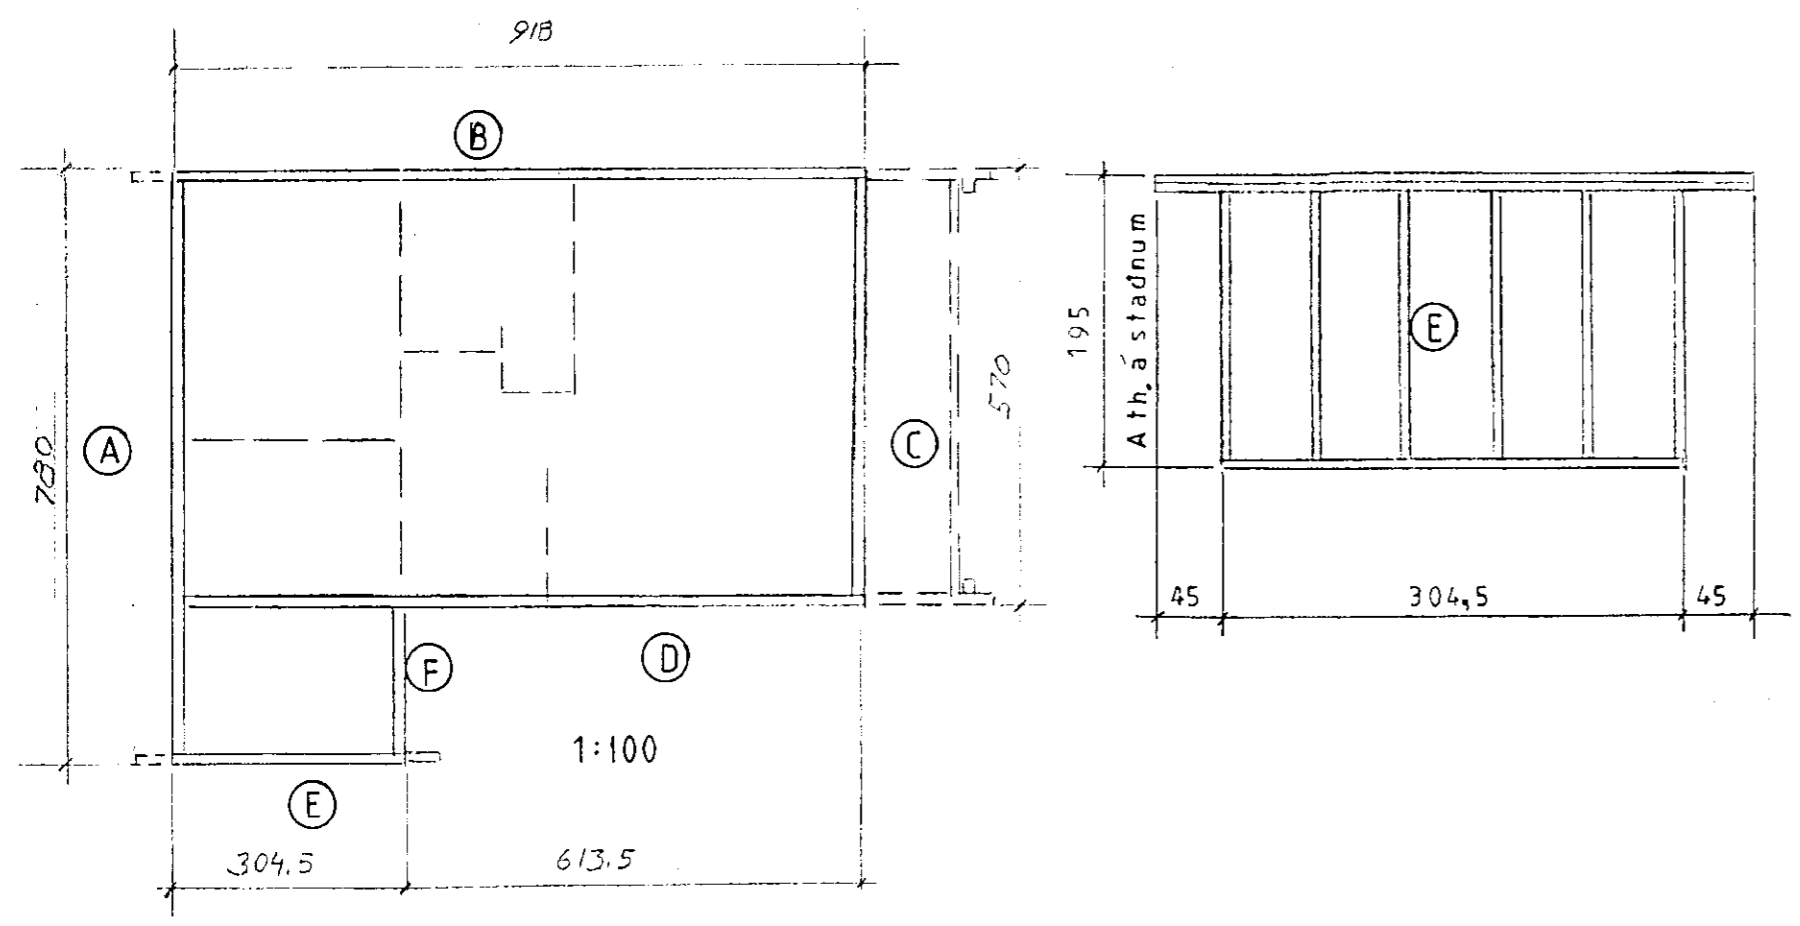
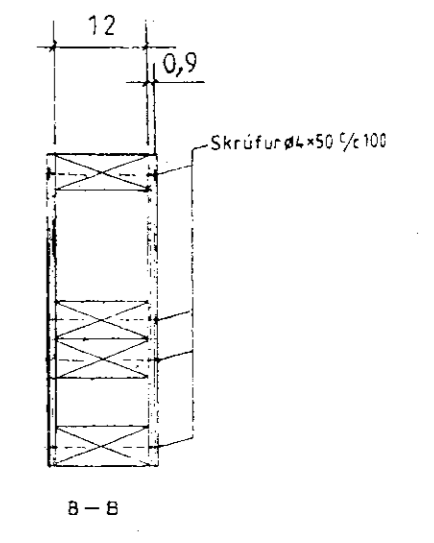
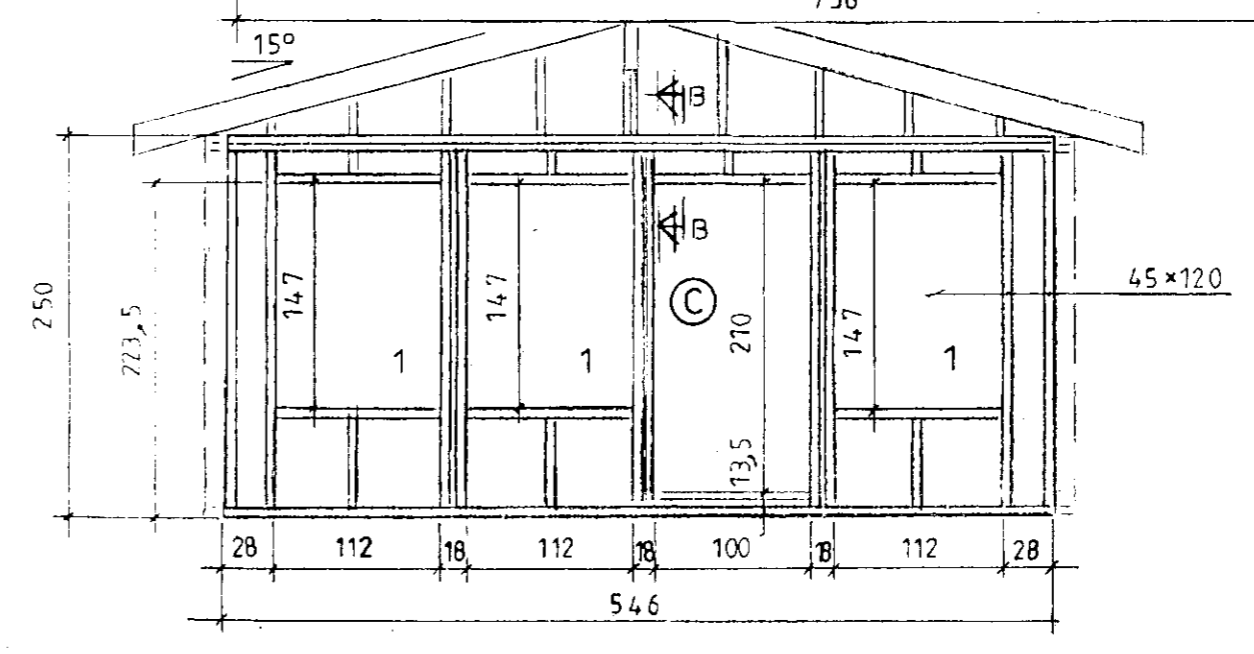
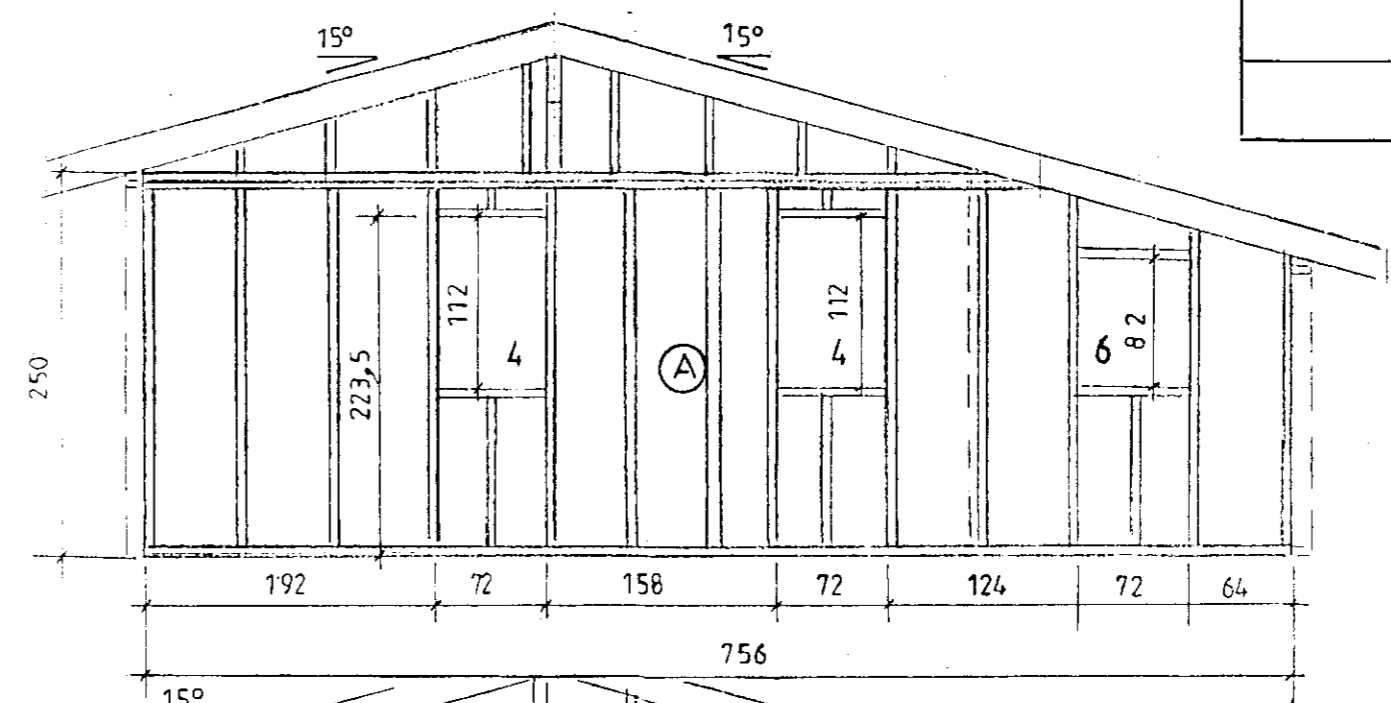
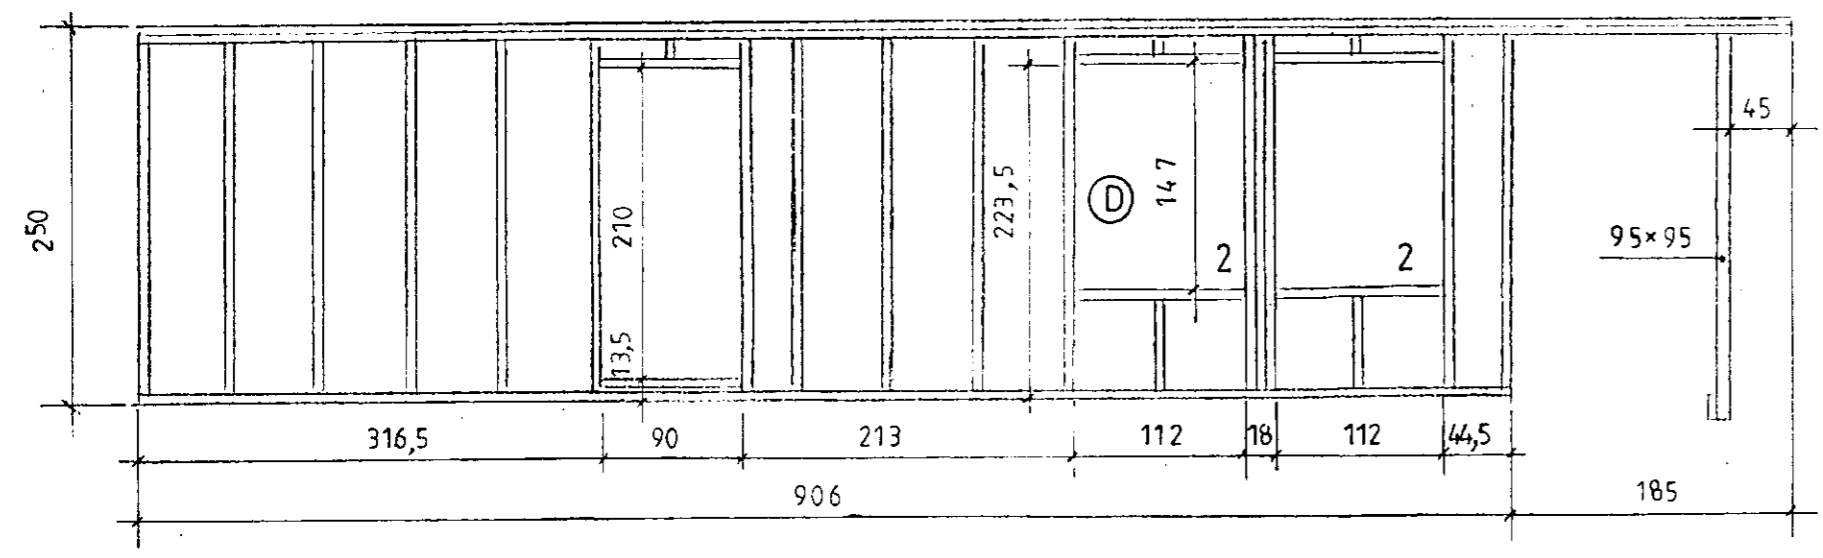


58-4-1

MÓTTEKID
 09.04.2010
 Byggingafulltrúi uppsv. Amessýslu og Fíðáhr.

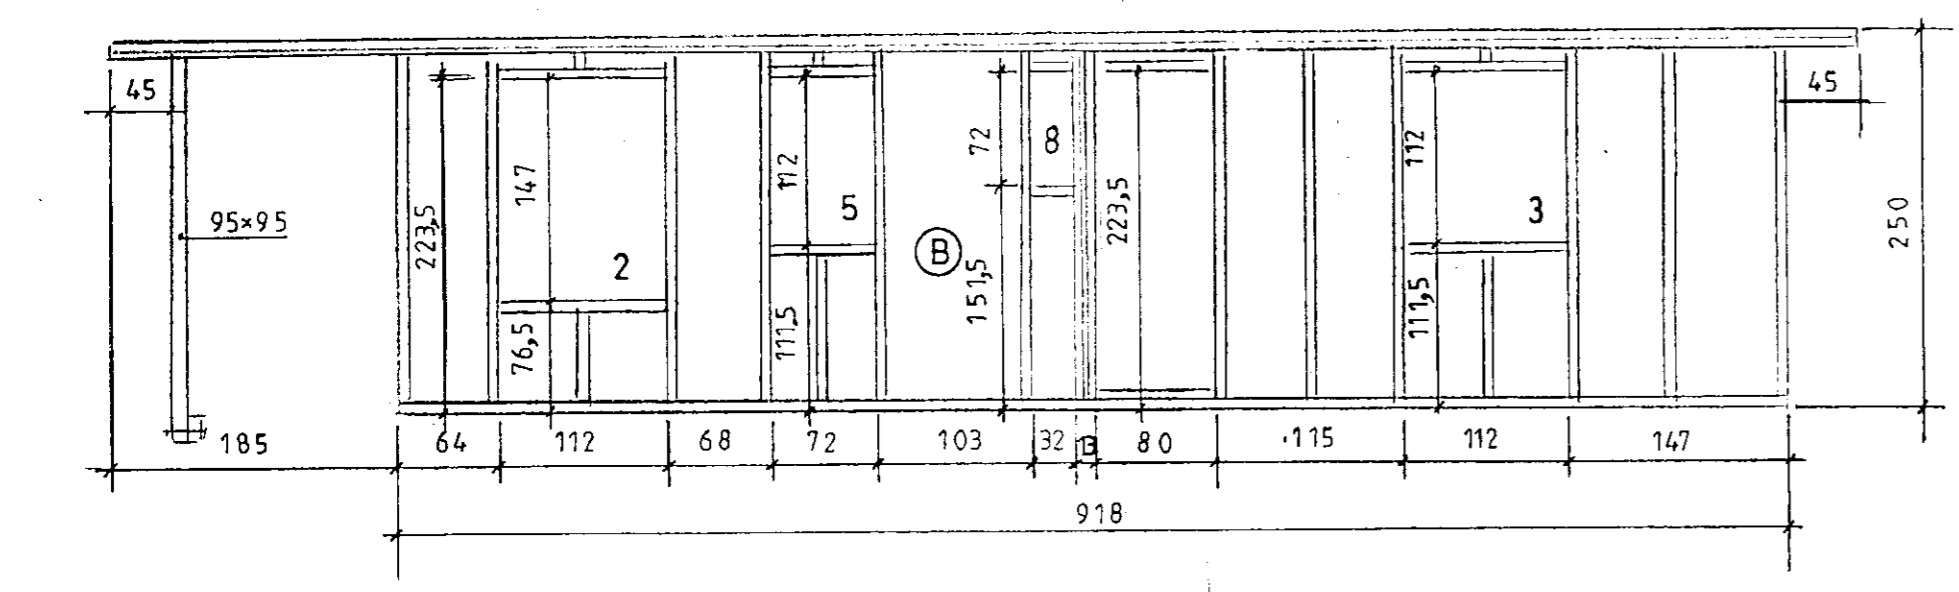

Ath: Efni í grind. fura 4.fl. T1. í gluggum, fura US smídavidur 1.fl.

Mkv.: 1:50, 1:10
 Dags. maí'10
 Nr. 261-04-1
 Sumarhús í landi, Kerhrauns, Grimsness og Grafningshr. Árness. Lóð nr. 05-284. Stærð=5144 m²
 Eigandi: Guðmundur Örn Ingvason kt. 160171-2949
 Grindur og gluggar Burðarþot og deilimynd

TEIKNIVANGUR
 270733-2559
 201032-4829