

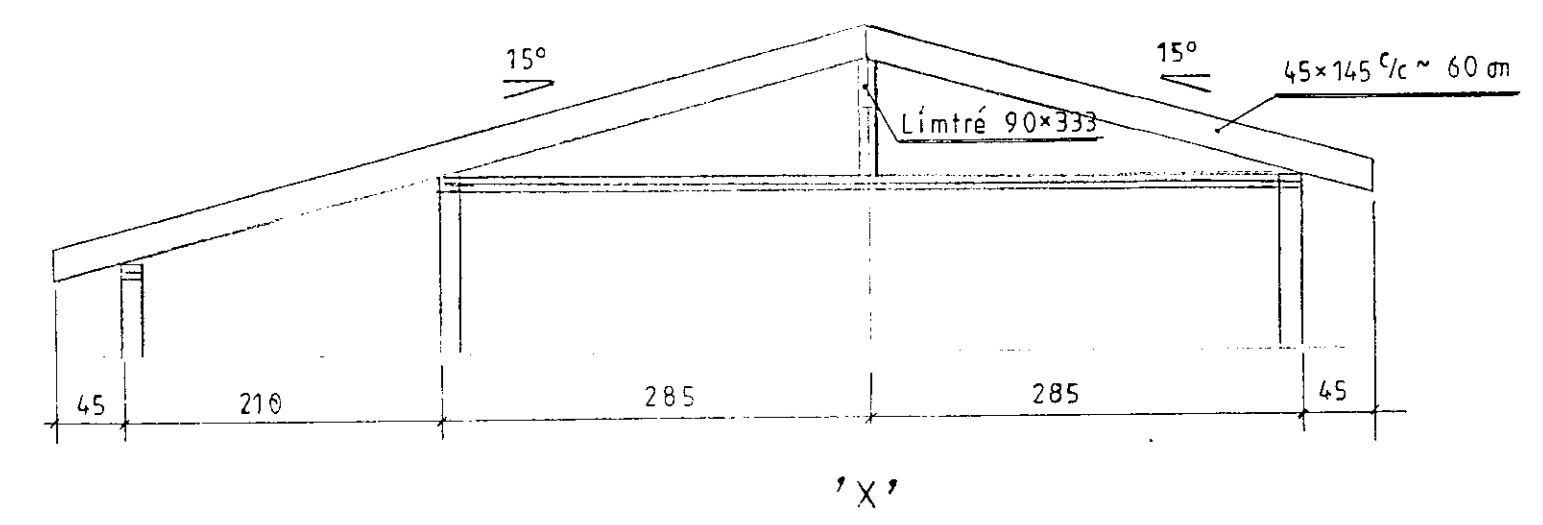
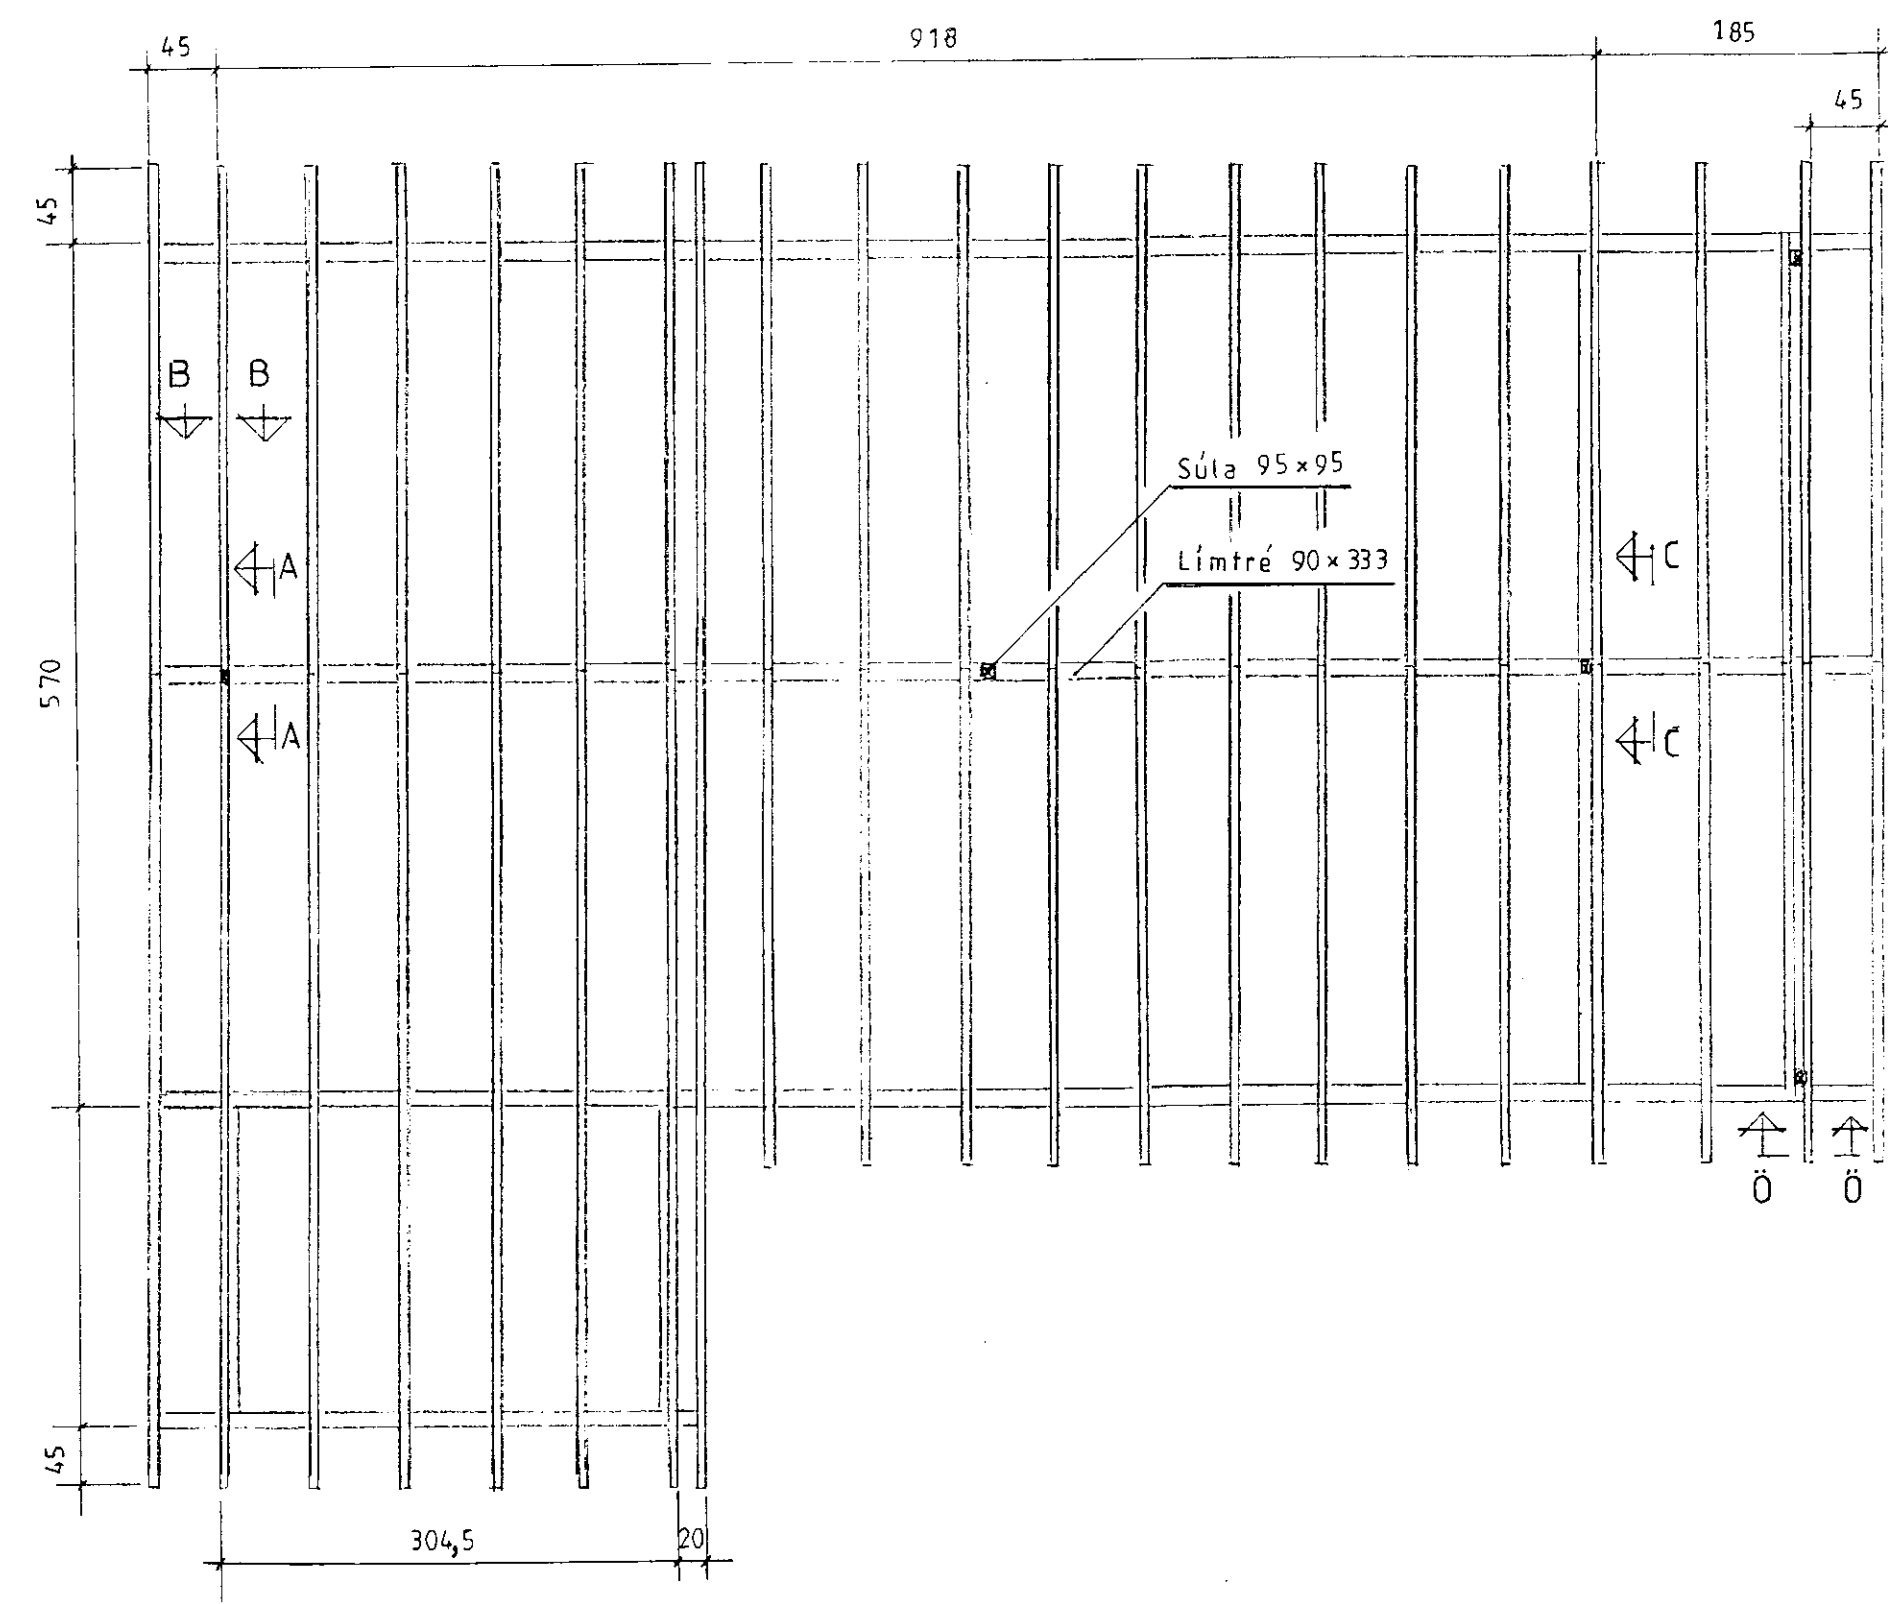
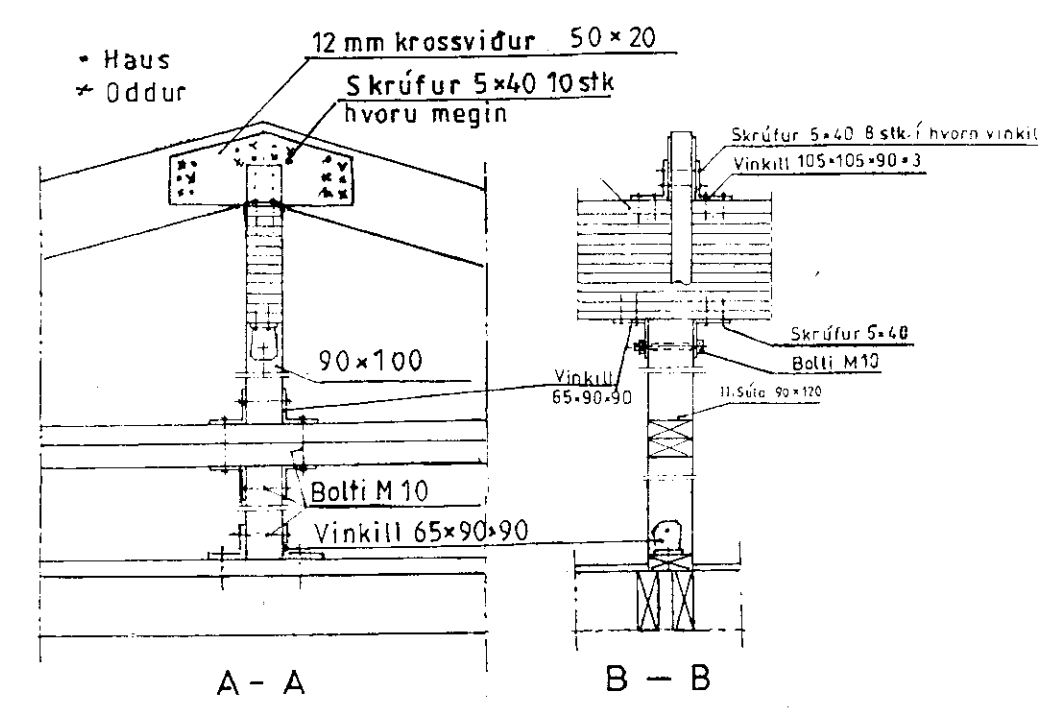


MÓTTEKIÐ
 09.10.2010
 Byggingafrútrúi uppov. Árnæssýslu og Flóahfr.

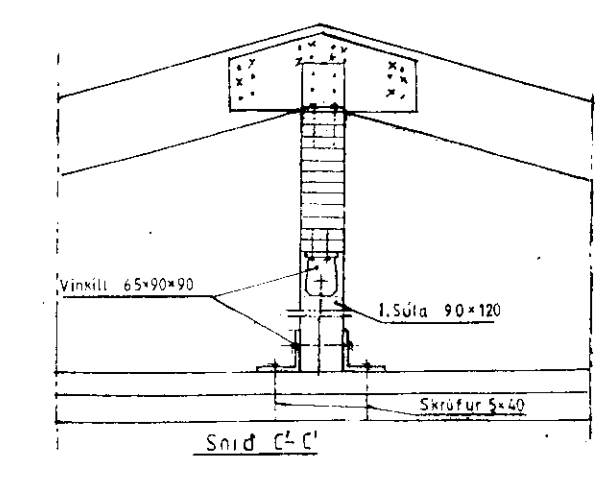

'X'

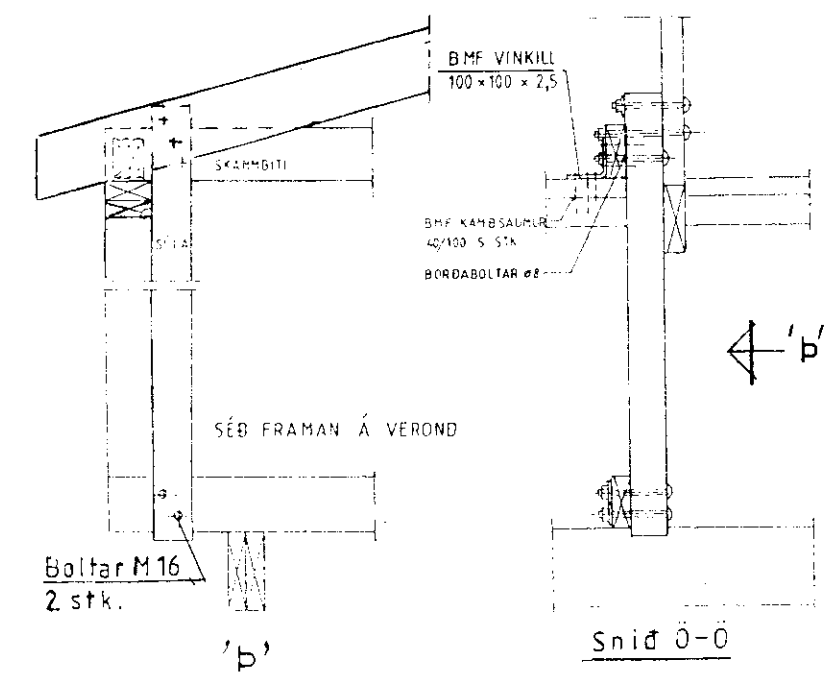

Ath.:
 Efni: fura 4.fl. T1

Mkv.: 1:50, 1:20	Sumarhús í landi, Kerhrauns, Grimsness og Grafningshr. Árnæss. Lóð nr. 05-284. Stærð=5144 m ²
Dags. maí '10	Eigandi: Guðmundur Örn Ingvason kt. 160171-2949
Nr. 261-05	Þakvidir

TEIKNIVANGUR	
<i>[Signature]</i>	270733-2559
<i>[Signature]</i>	201032-4829

Burðarbol