

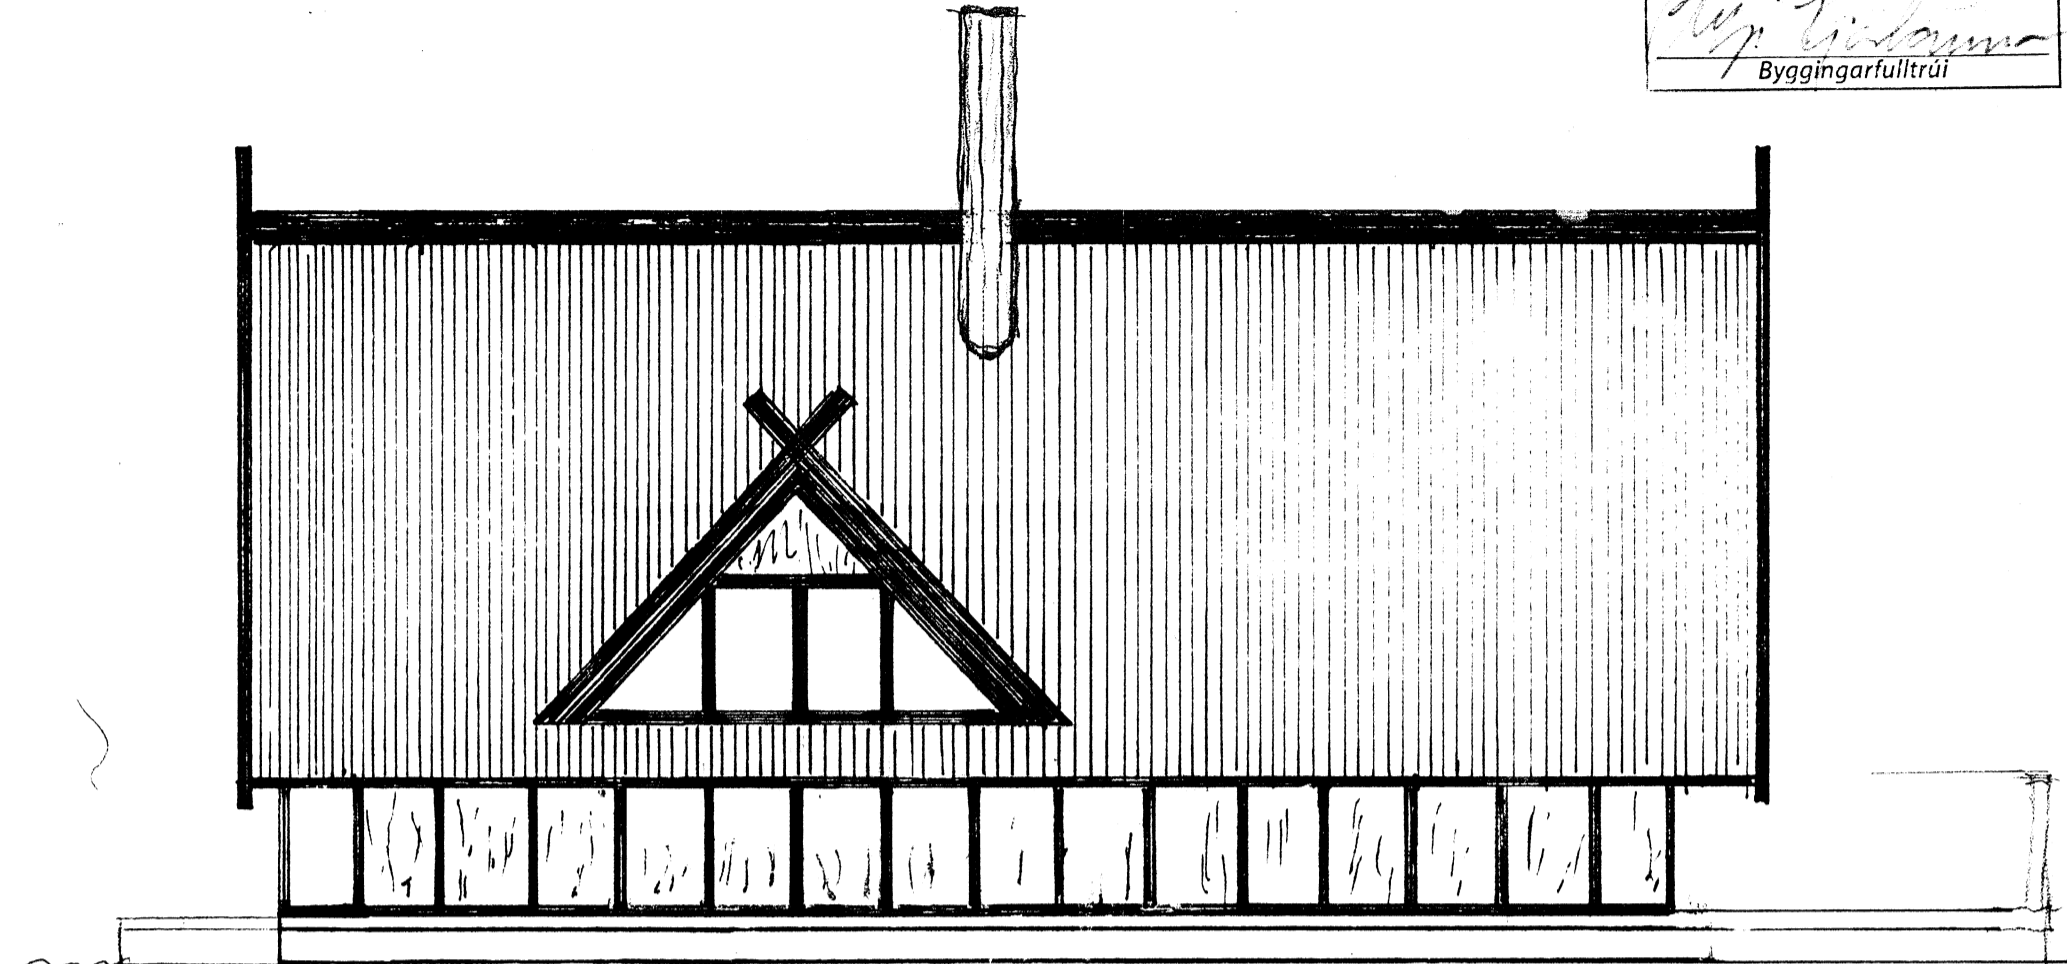


SÚÐVESTUR hlið B

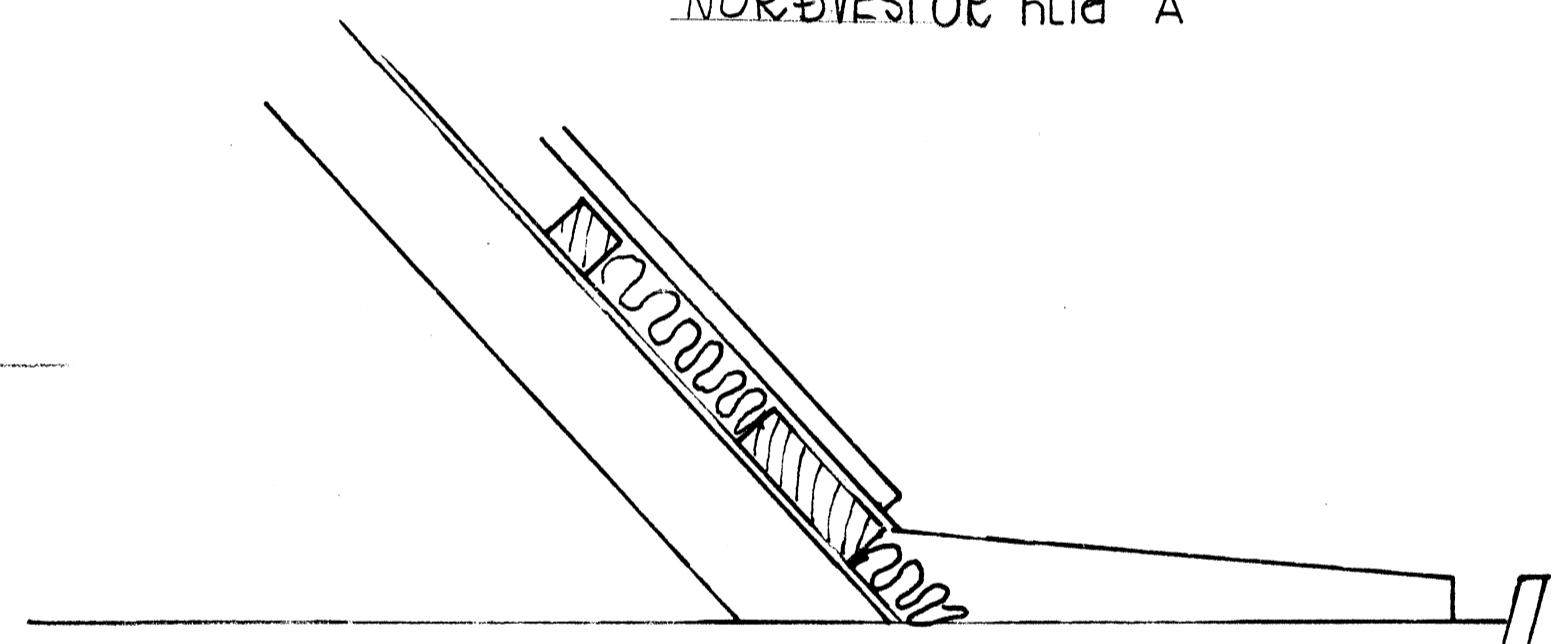

NORÐVESTUR hlið A

GRUNNMÝND 1:50

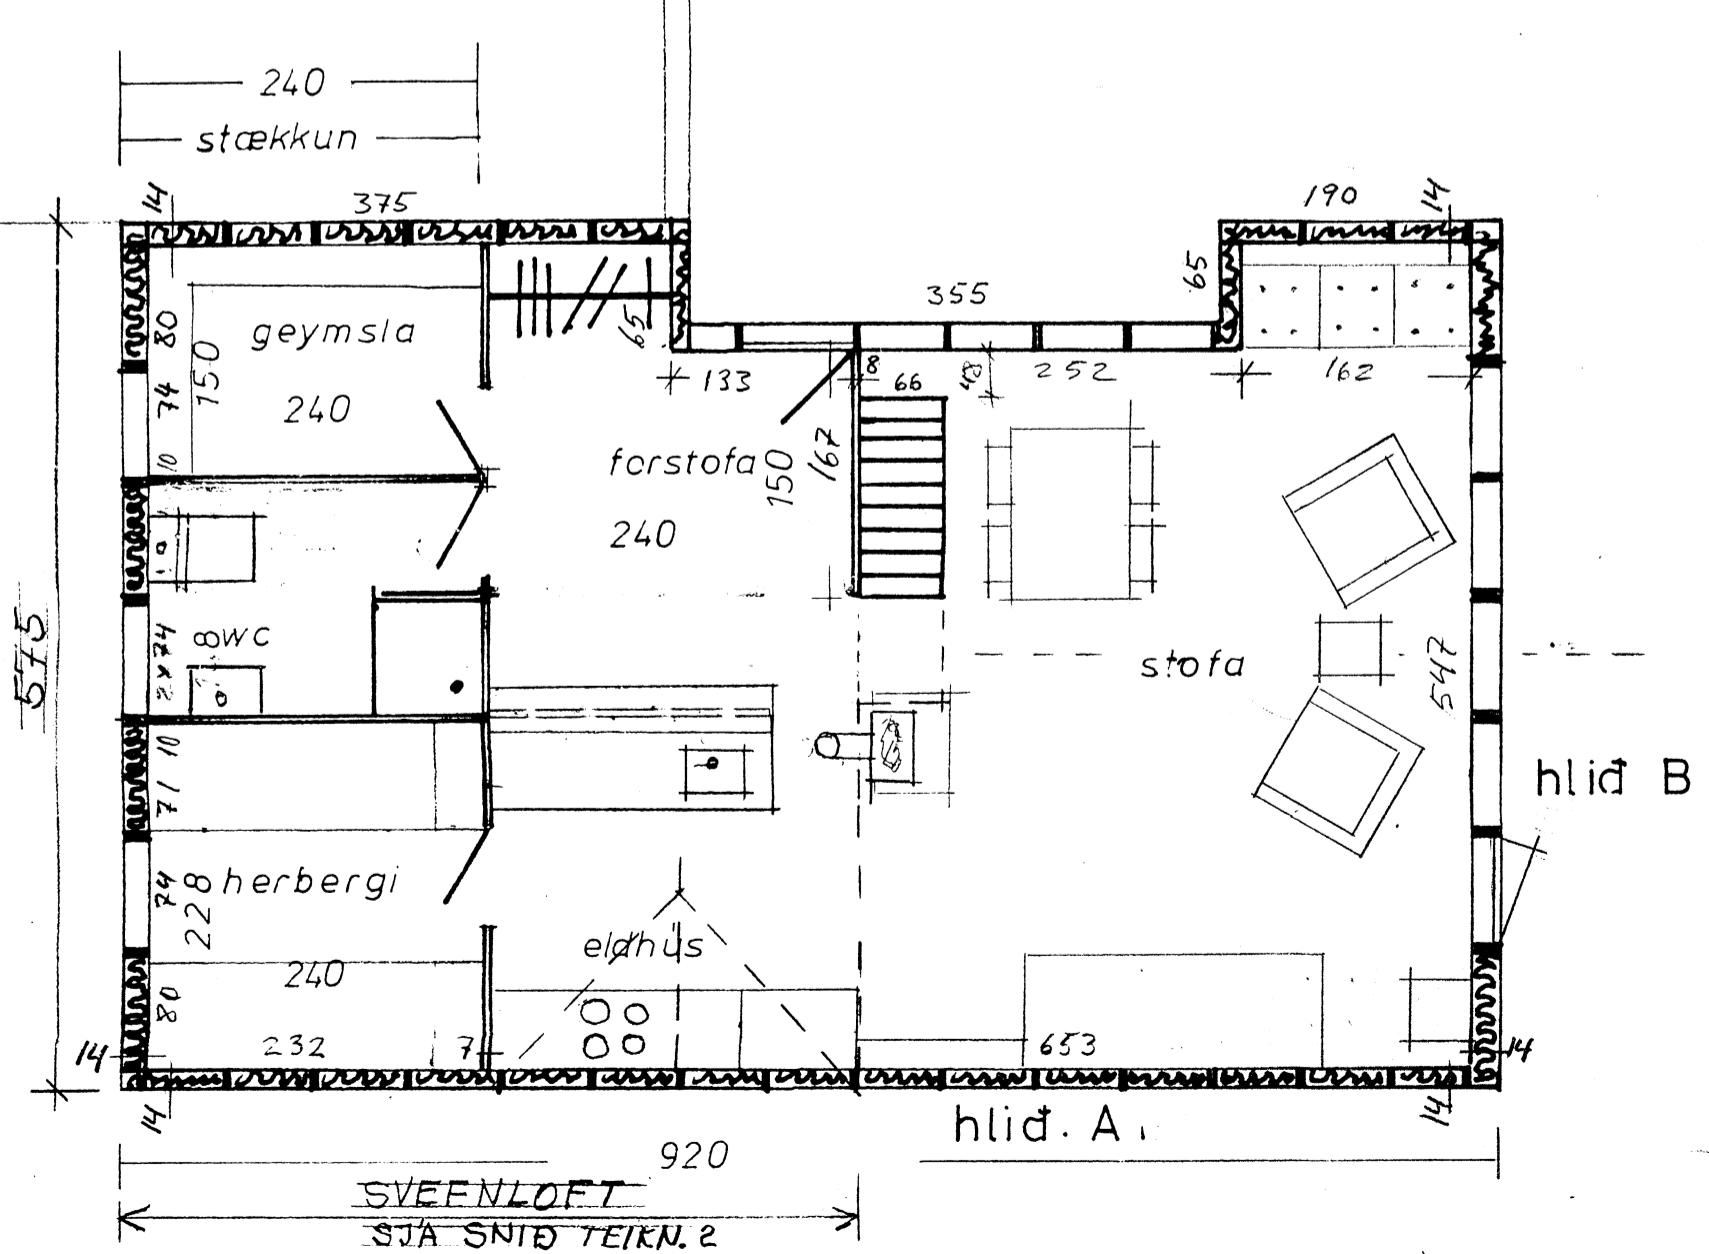

SKYGGNI YFIR INNGANGI

HÚSIÐ HVÍLIR Á TIMBURSTAURUM  
 BURÐARVIRKIERTIMBUR, EINAÞÆR. STEINULL/GLERULL  
 KRÖSSVIÐUR UTAN, TIMBURPANELL INNAN  
 TIMBURÞAK MED RIFLUBU KLÍ TRP 20  
 GÆR FELT Í TIMBURGRIND  
 MEYÐARÖPNUN AF SVEFNLOFTI 70x70

BREYTT LÍTILLEGA Í MARS 2012 BA  
 180342-2329

BYGGINGARFULLTRÚI

LANDNÓMER  
 169736

HVÍTÁRBRÁUT 7, GRÍMSNESI TEKN. 1/3  
 SUMARHÚS Fríðriks Haraldssonar  
 lenging, skyggni og kvistur  
 mál 1:50 OG 1:10  
 gert í mars 1985.  
 Steinar Ólafsson. Sími 72019