



GRUNNMYND - 1:50

A ↙

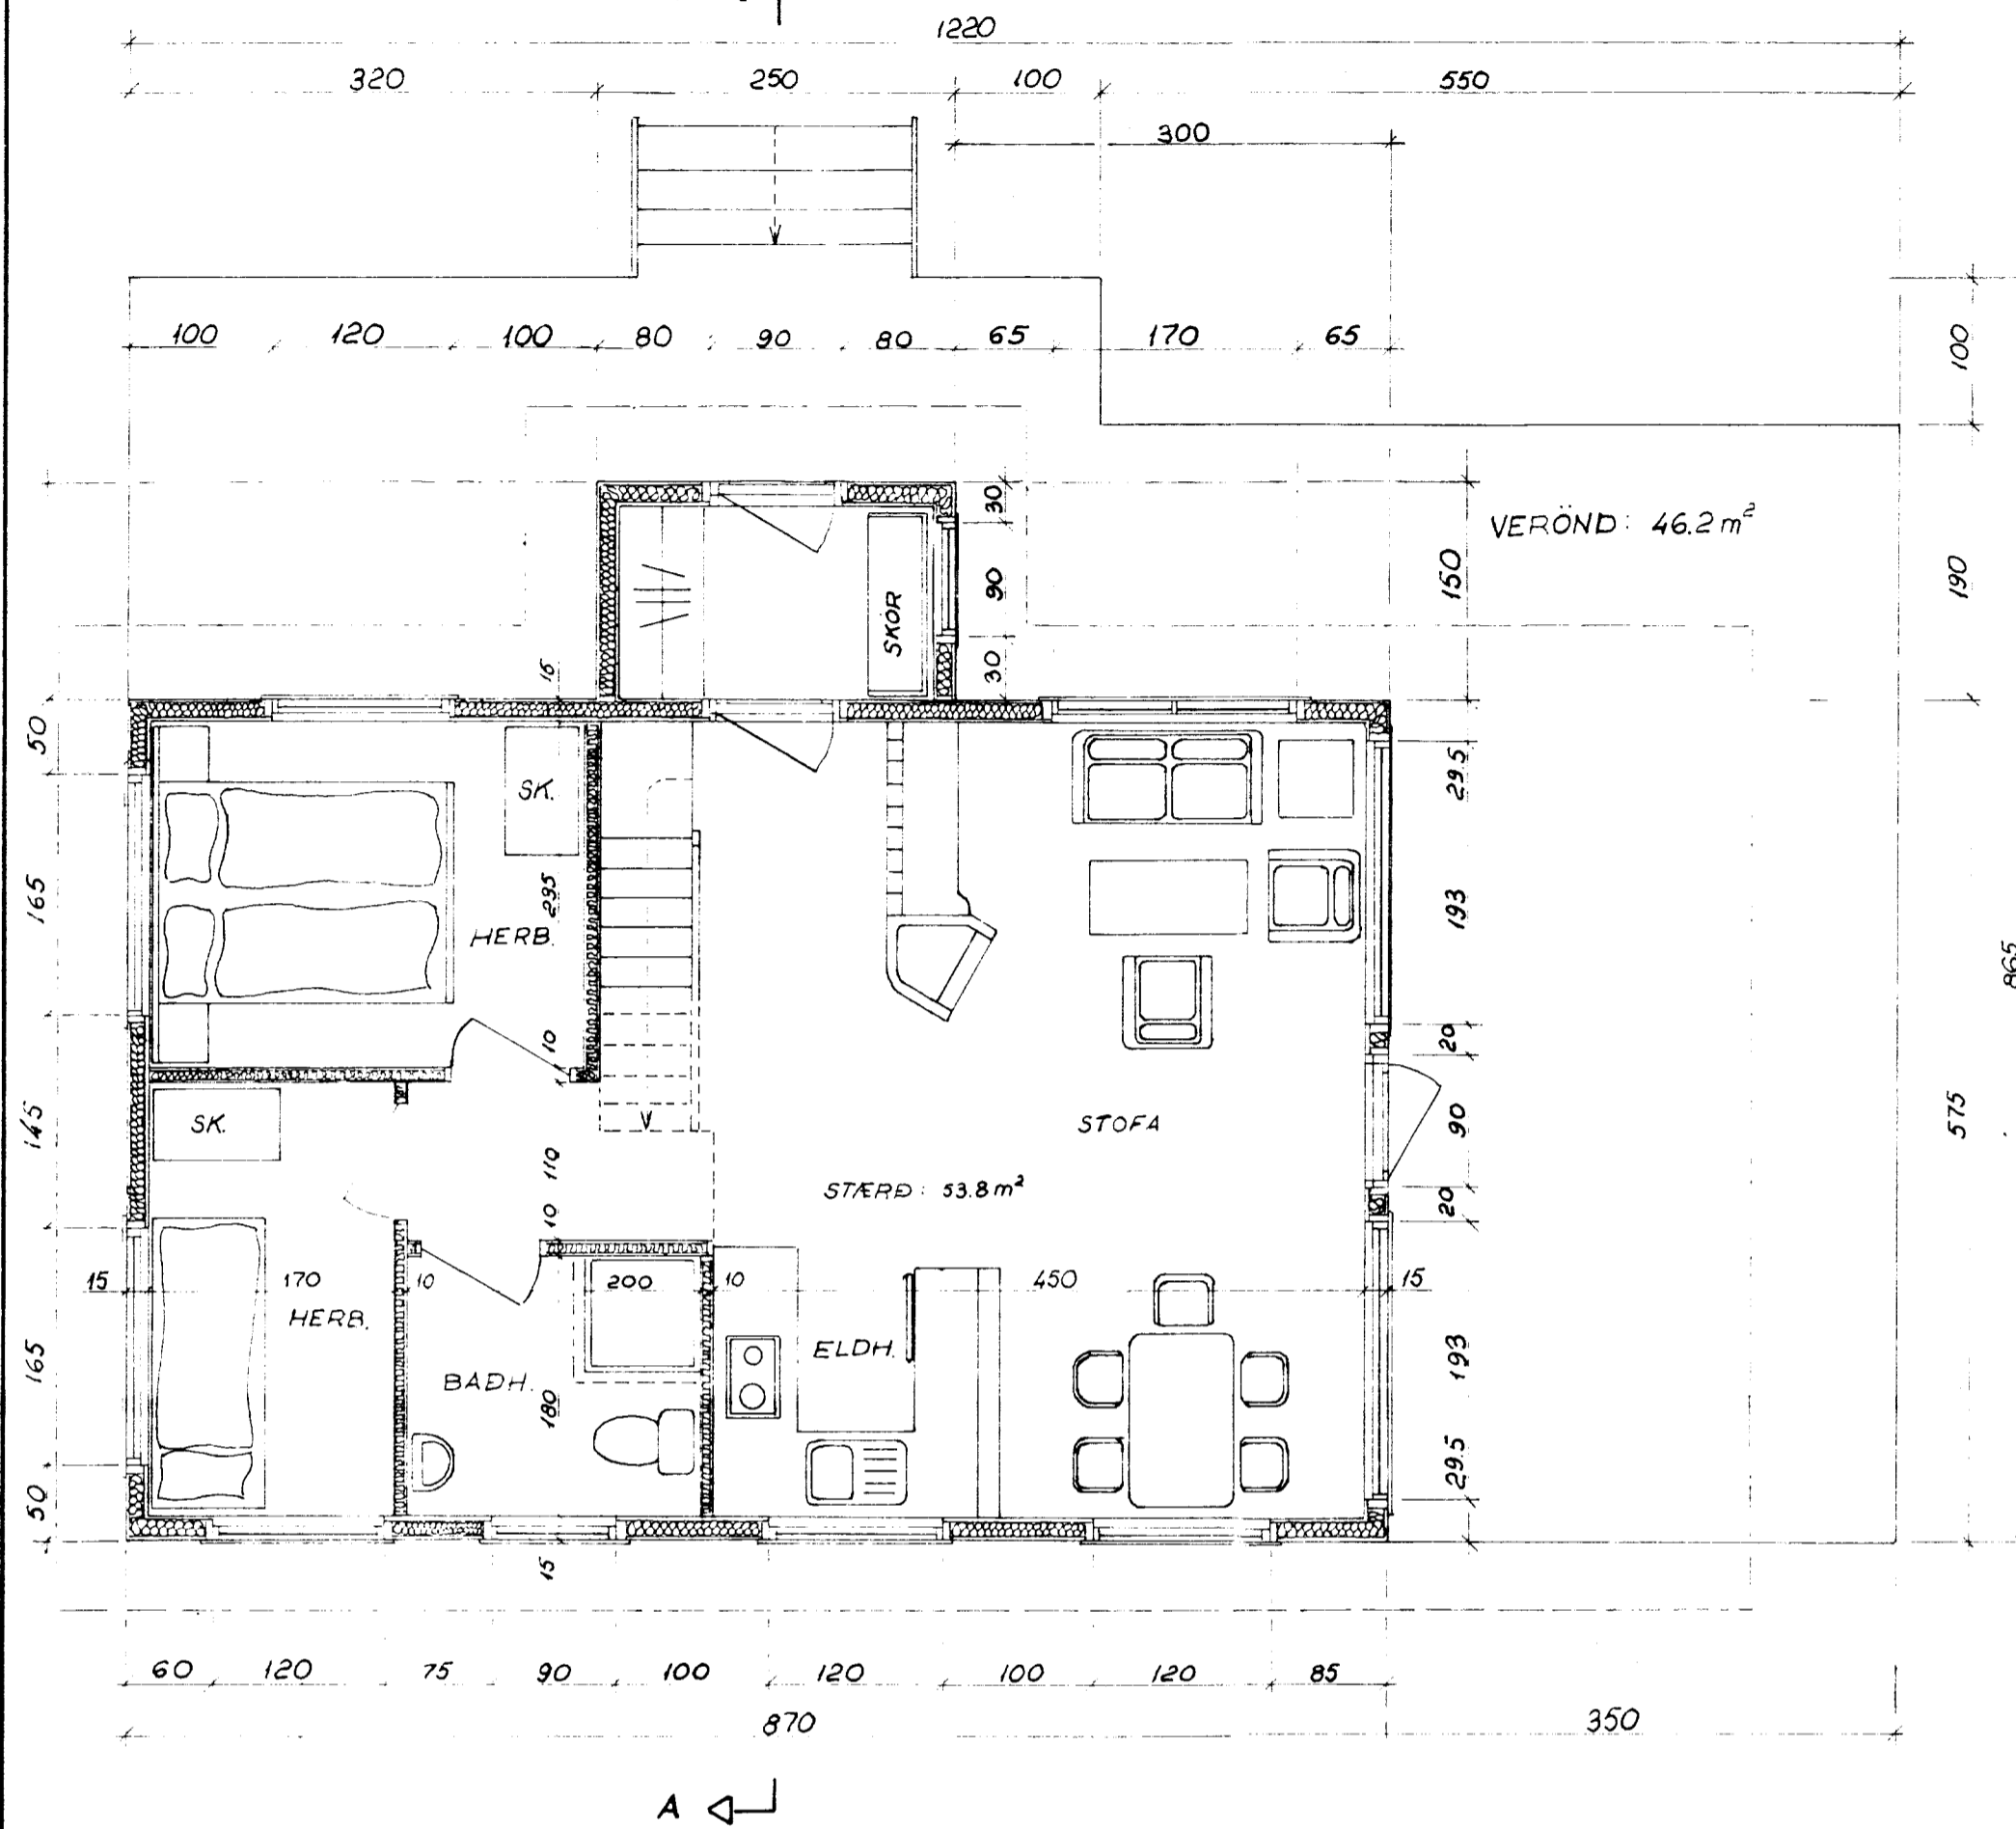


ÞAKRÝMI - 1:50

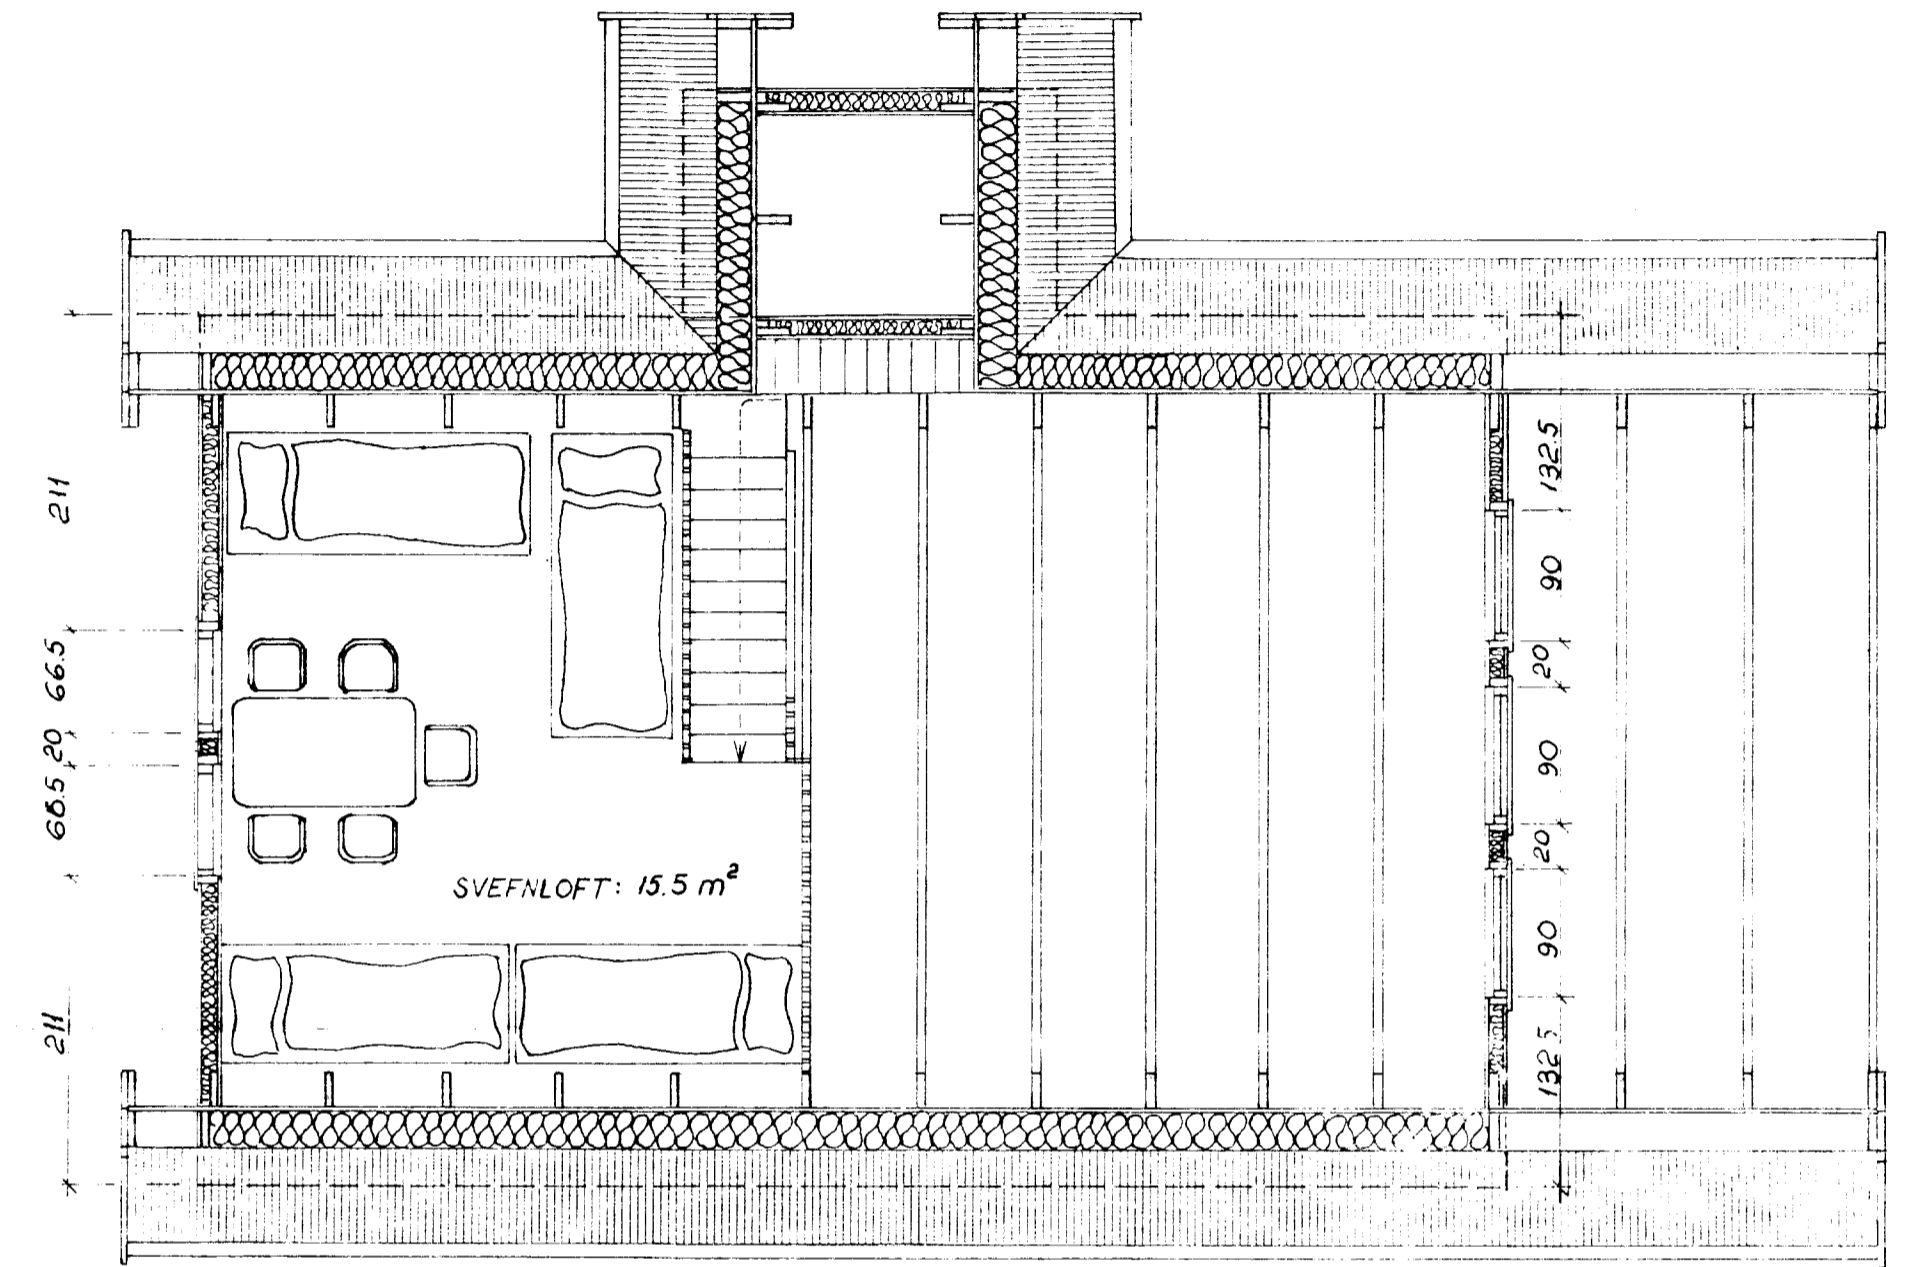

BYGGINGAFULLTRÚ
Samp. 2/91
GRIMSNESHREPPS

Stefán Vagnsson

SNID A-A - 1:50

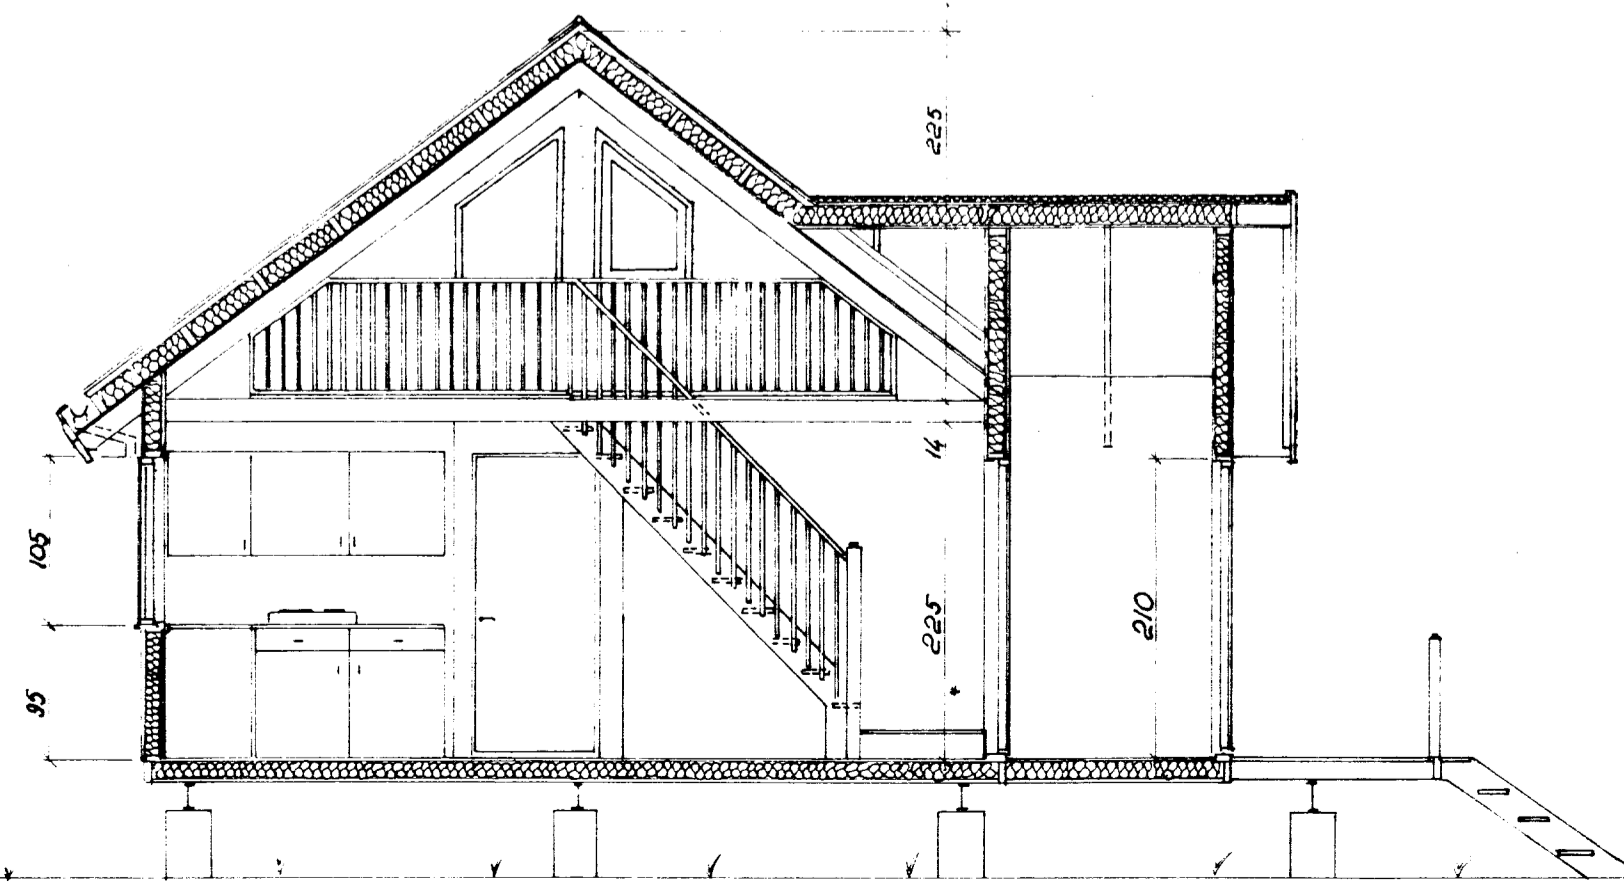

Stefán Vagnsson kt. 11151-3269
Klapparbergi 6 III Reykjavík S. 91-78584

BLAD 1

Sumarkús i Landi Hests - Lög no. 15

KVÆÐI 1:50

GRUNNMYNDR OG SNID

REIKN. *G.P.*

TEIKN. *G.P.*

DAGS. *Mai 1991*

| NR. | DAGS. | BREYTING | AF | SAMP. | NR. |
|-----|-------|----------|----|------------------------|-----|
| | | | | <i>Stefán Vagnsson</i> | |