




BYGGINGAFLYTTI  
 Samp. 13/11/92  
 GRÍMSNESHREPPS  
 Arnar Ólafsson

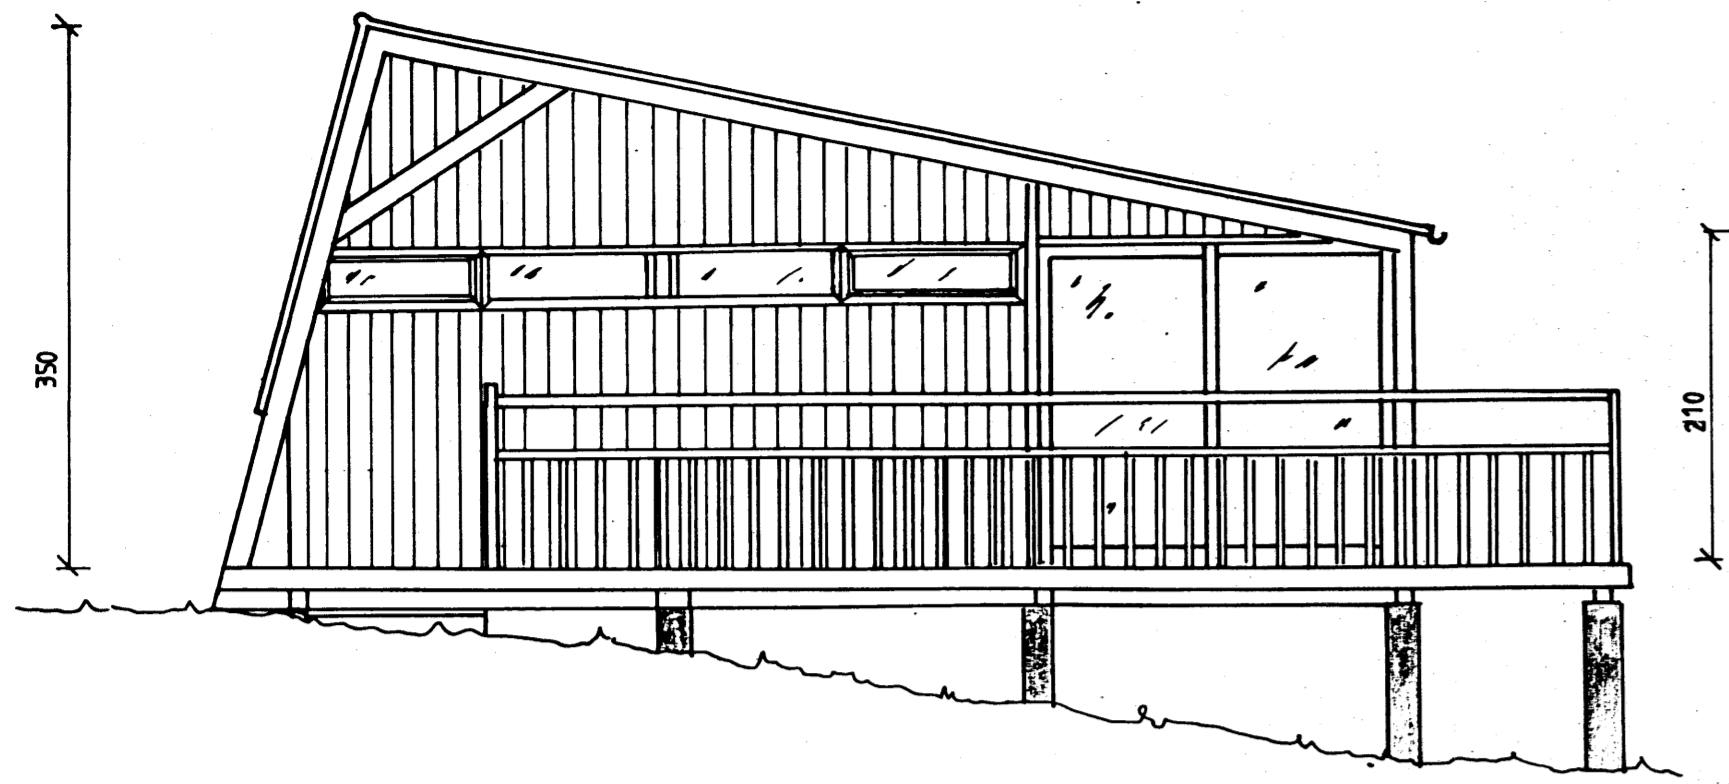

VESTUR

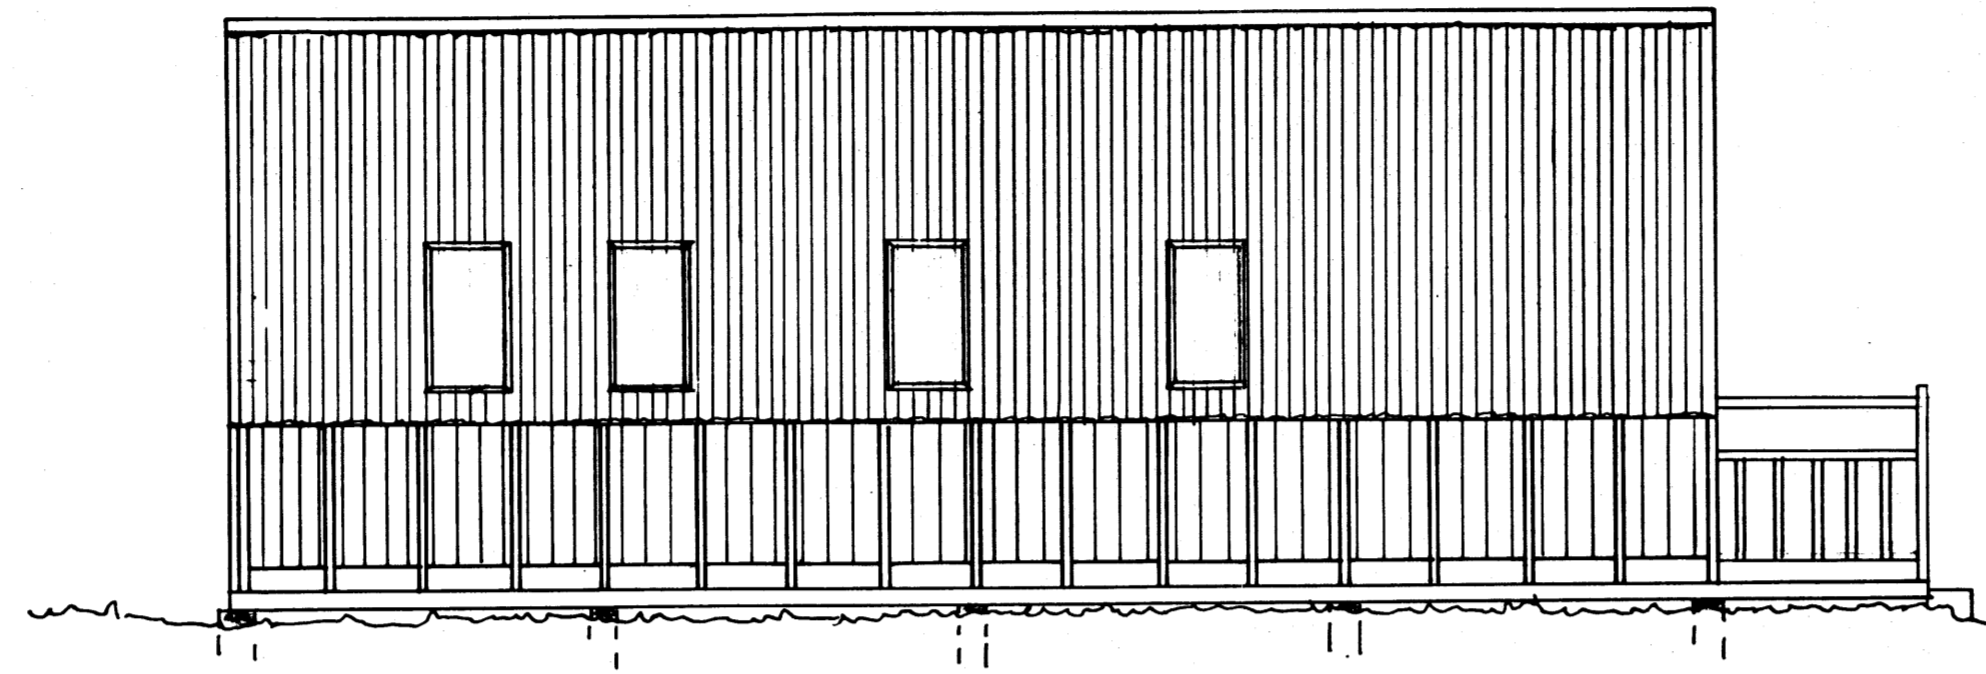


NORDUR

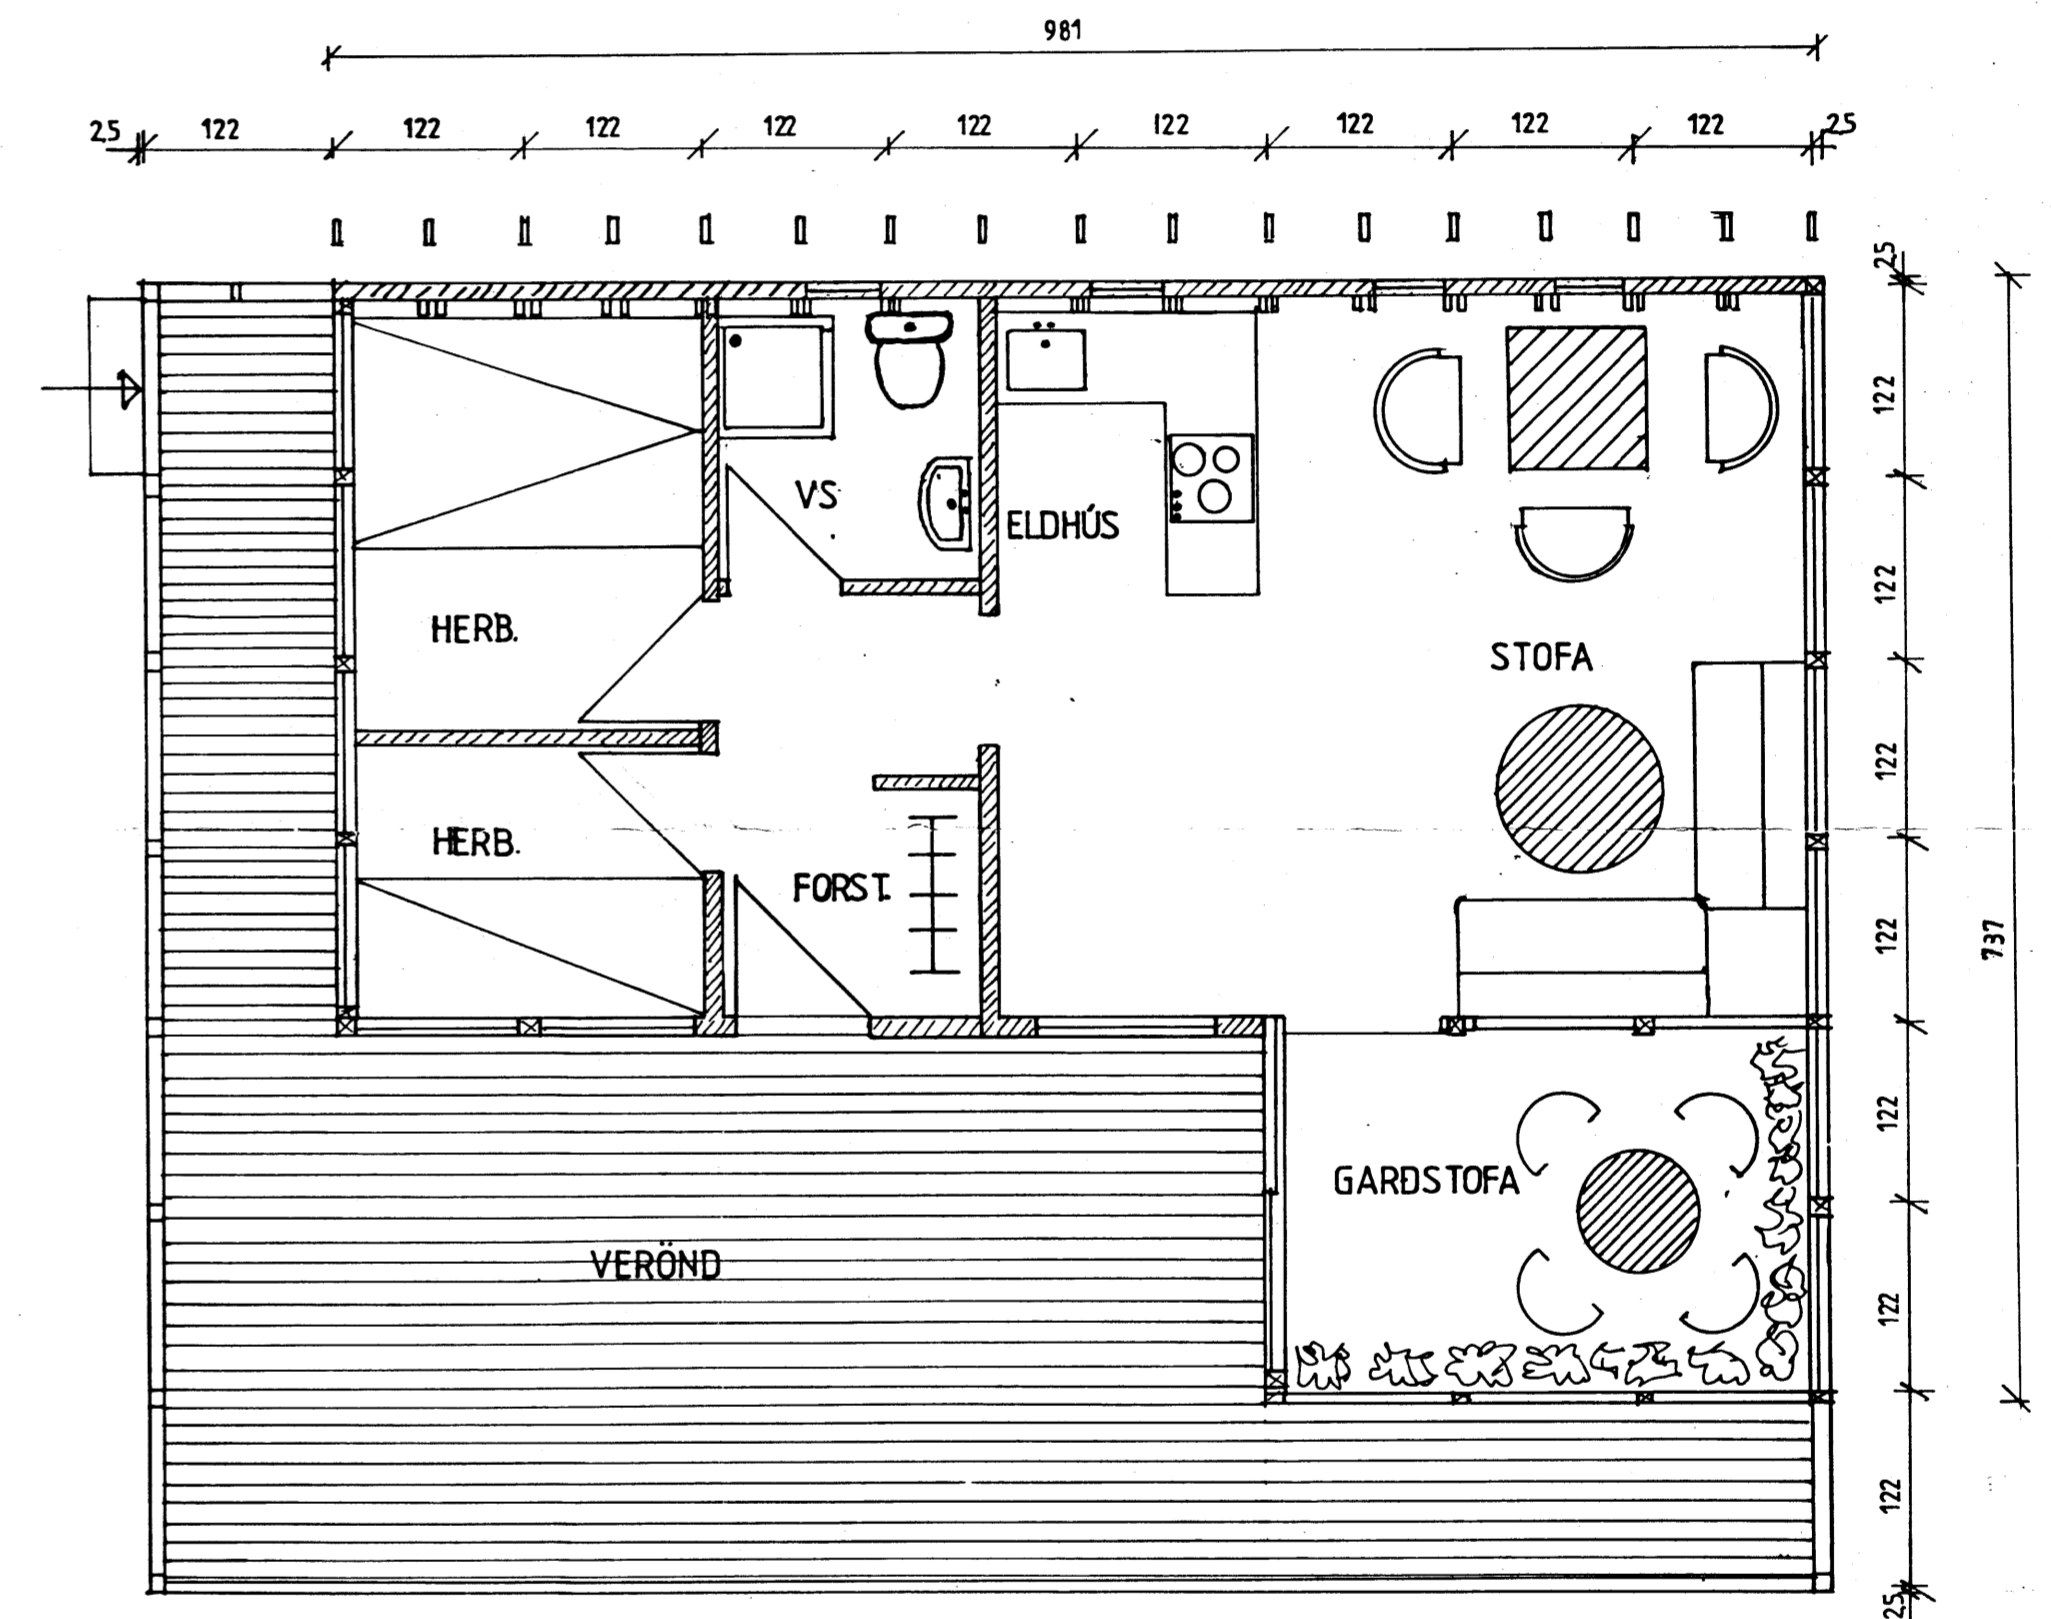


GRUNNMYND MKV. 1:50


SKÝRINGAR  
 Á NORDURHLID ERU VELUX VELTIGLUGGAR 55x98  
 Á VESTURHLID ERU RENNIHURÐ INN Í GARDSTOFU  
 FLATARMÁL=SUMARHÚS 57,5 m<sup>2</sup>  
 VERÖND 37,3 m<sup>2</sup>

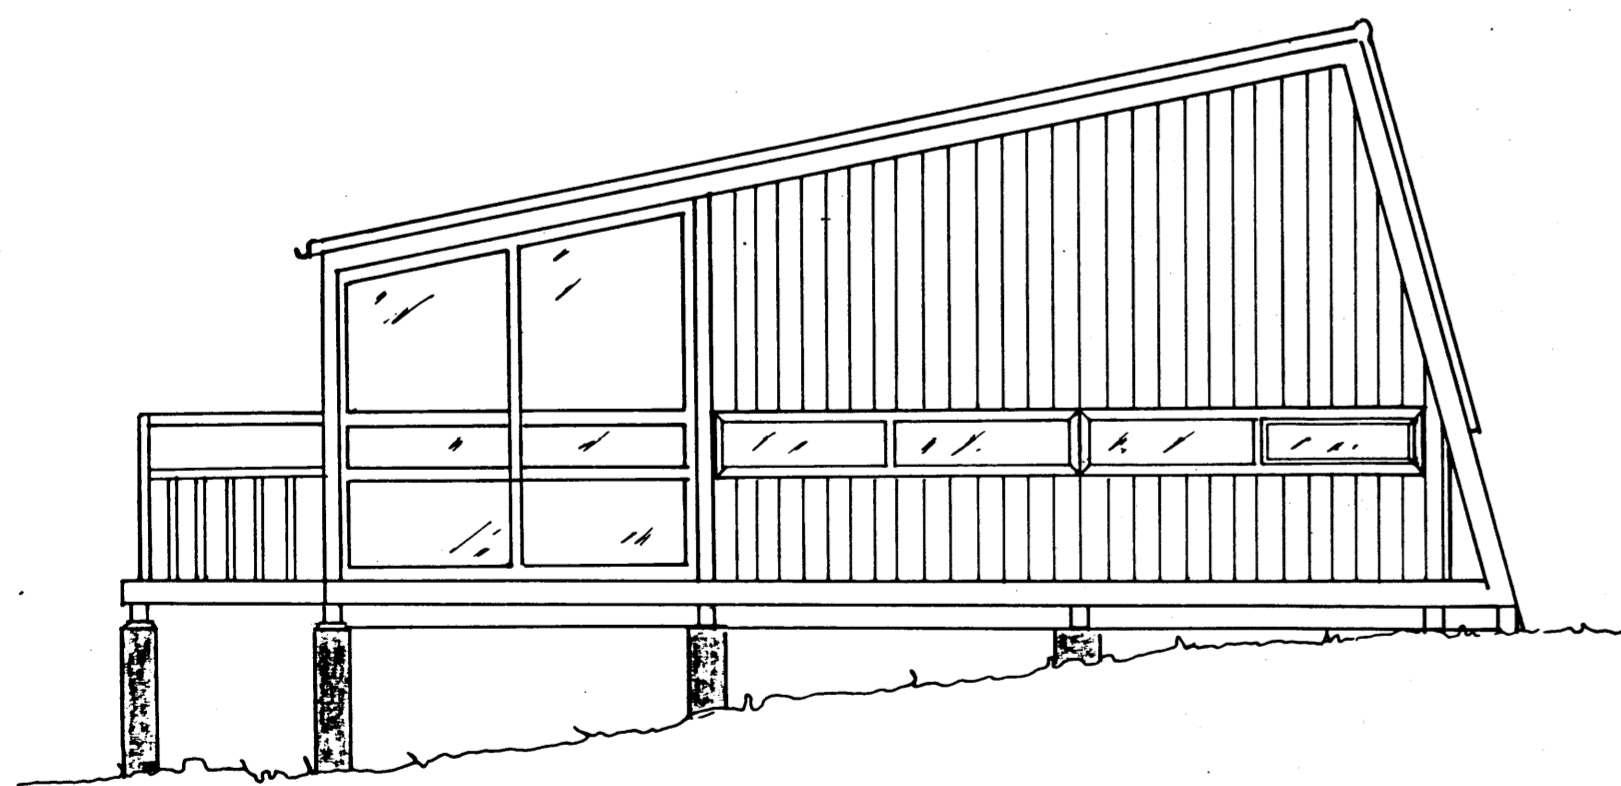

AUSTUR

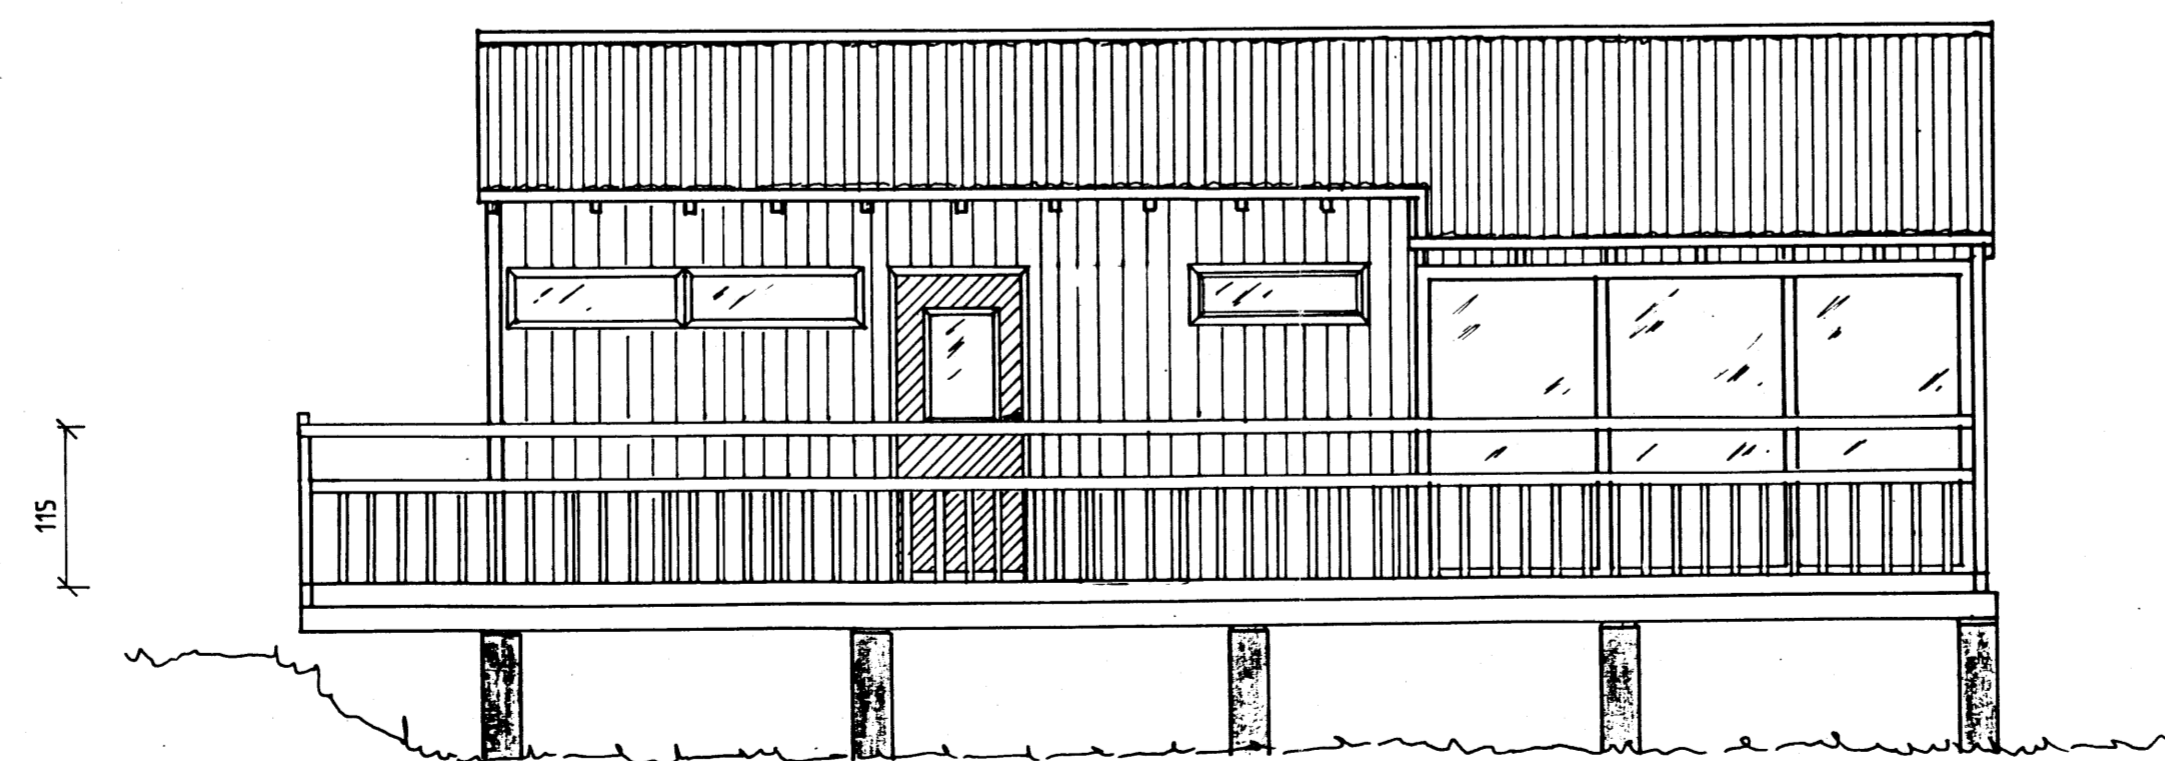

SUDUR

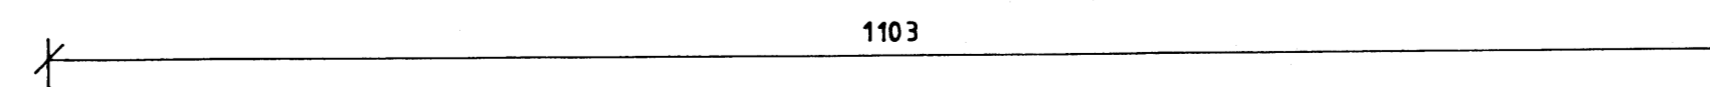

SUMARHÚS Á LÓÐ NR. 22. Í LANDI HESTS Í GRÍMSNESI	Mkv. 1:50
EIG. OTTO JØRGENSEN KT. 1164-4419	Dágs. SEPT. 92
HATEIGUR 23	Teik. Arnar Ólafsson
230 KEFLAVÍK - Sími 02 12014.	