


ÚTLIT AUSTUR

1:50

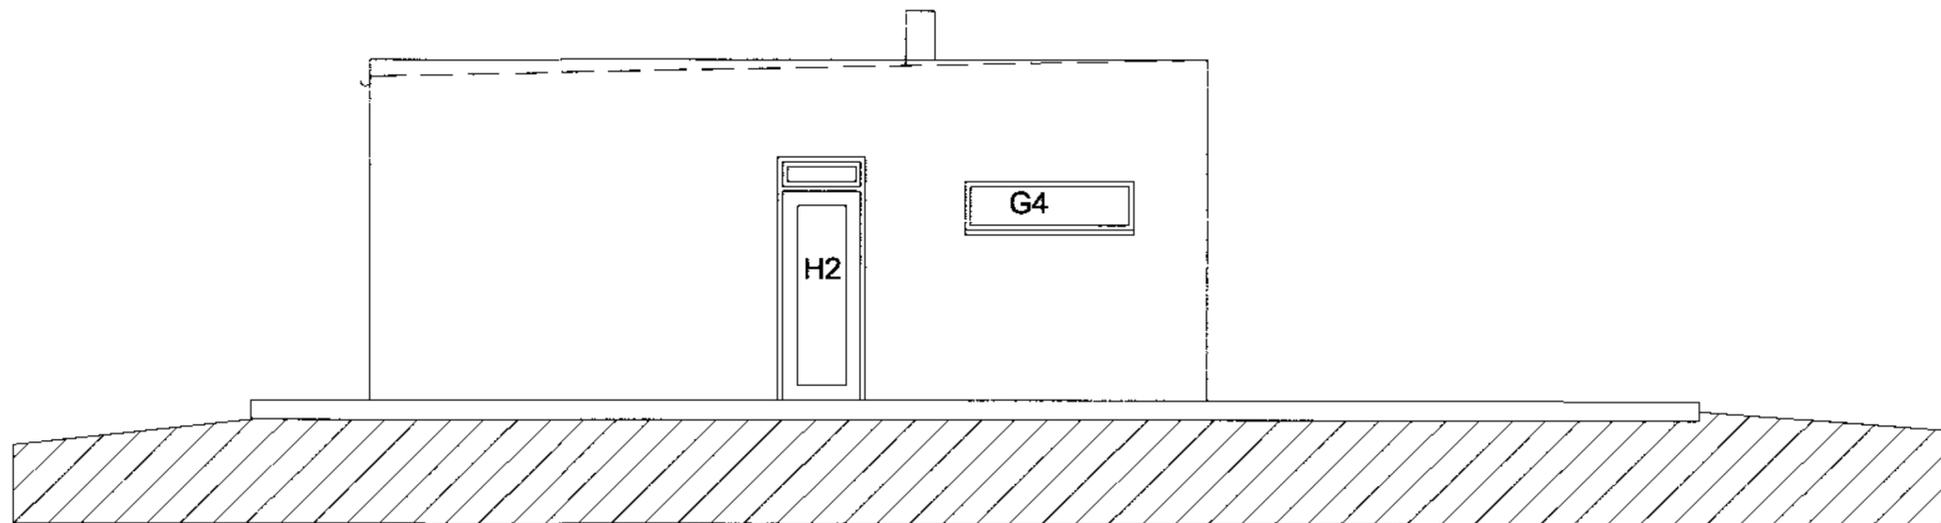

ÚTLIT VESTUR

1:50

| BREYTINGAR | | | Sp. |
|------------|-------|----------|-----|
| NR. | DAGS. | BREYTING | |
| | | | |
| | | | |
| | | | |

SAMFYKKT
VERK *J. M. [Signature]*

TEKNING

KVARÐ

DAGS

TEIKNAD AF

TEIKNING NR.

13-03