



Samþykkt
 28 MARS 2006
Hinnir Samráðgjafi
 Byggingarfulltrúi uppsveita Árnessýslu

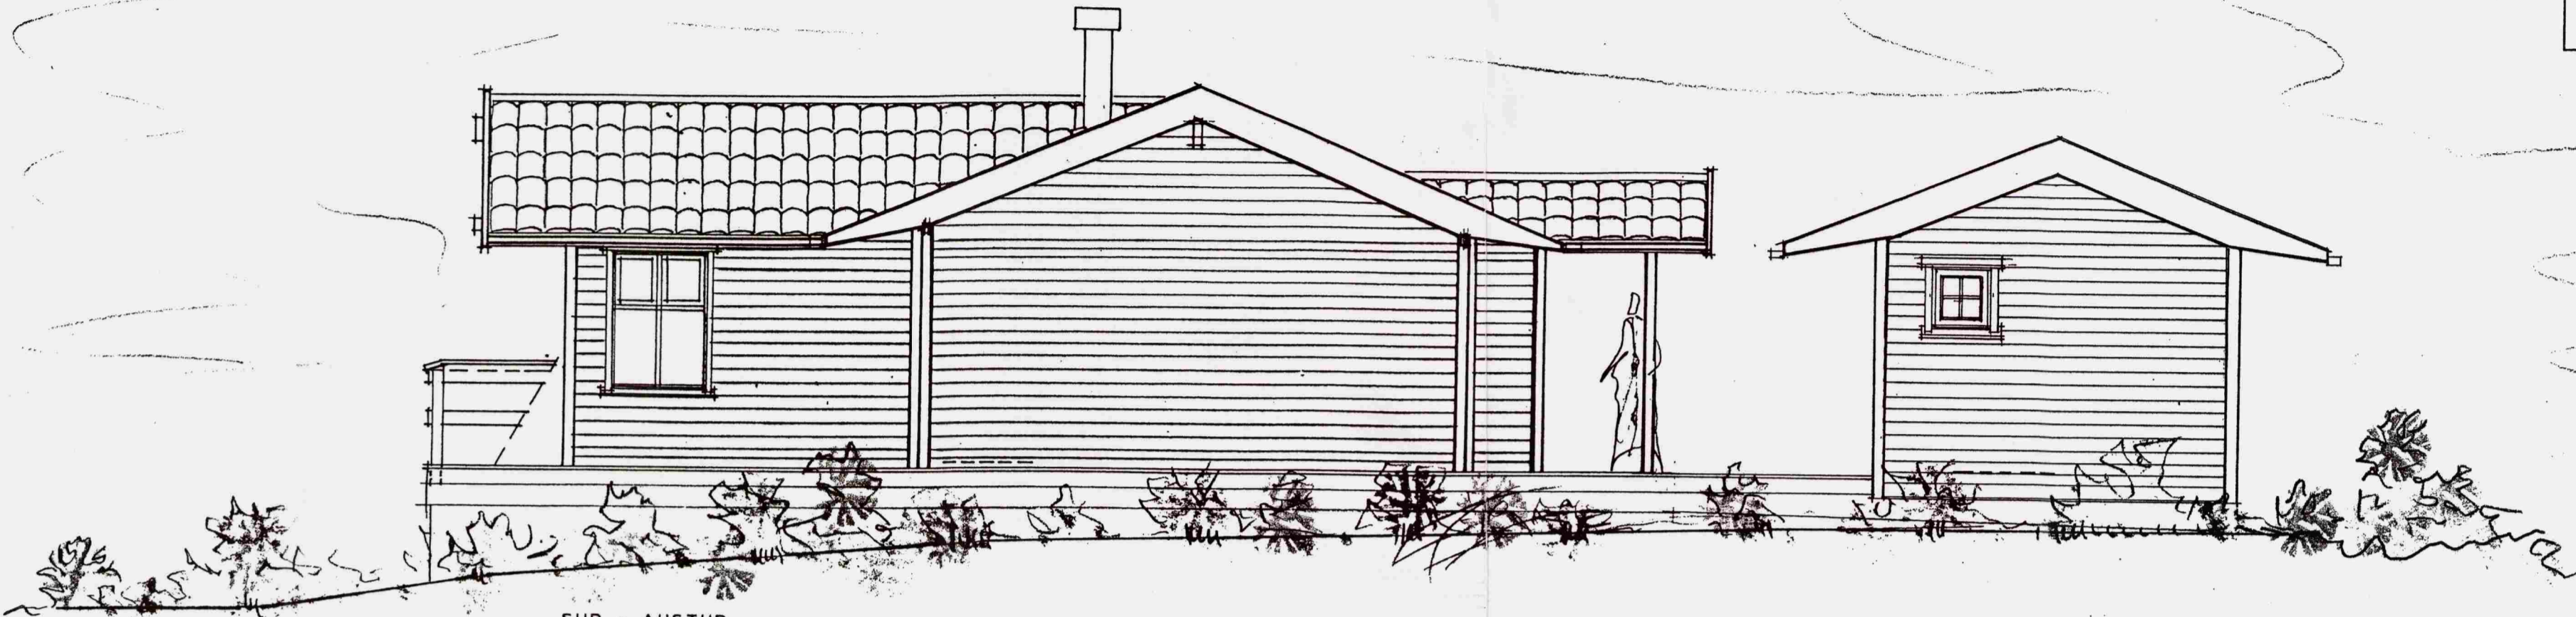

SUB - AUSTUR



NORÐ - AUSTUR

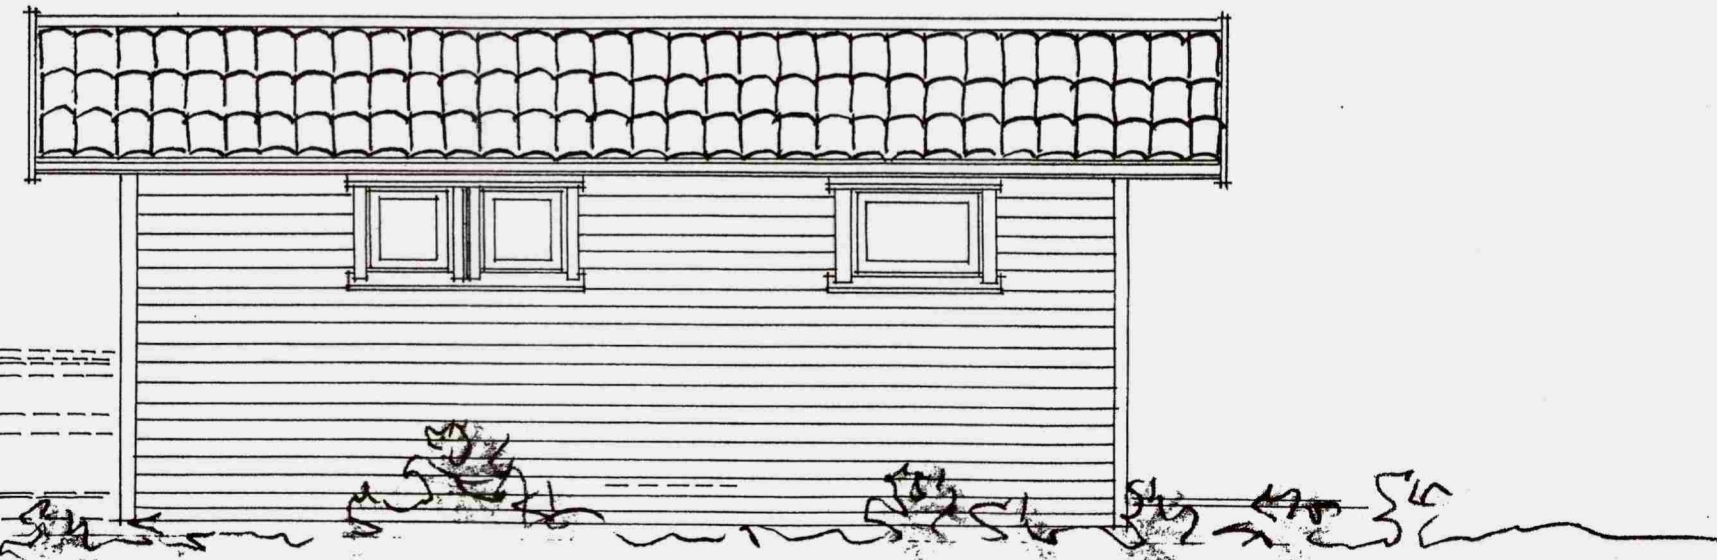

NORÐ - AUSTUR

Verkefni: SUMARHÚS Í LANDI HESTS NR: 91	Teikn.	Teikni. nr.
ÚTLIT 1 : 50	Dags. SEPT. 2005	103/5
GRÍMSNESHREPPUR	e-mail: robert@arkoteiknistofa.is	
ARKO TEIKNISTOFA Langholtiavegi 109-104 Rvk. Sími: 588-2500 GSM: 894-6565 Fax: 588-2501		
Jón Róbert Karlsson · KT: 020141-3449 14/3'06 Jón Róbert		
Br.		