


Samþykkt

28 MARS 2006

Hinn Eimarnes
Byggingarfulltrúi uppsveita Árnessýslu



NORÐ - VESTUR

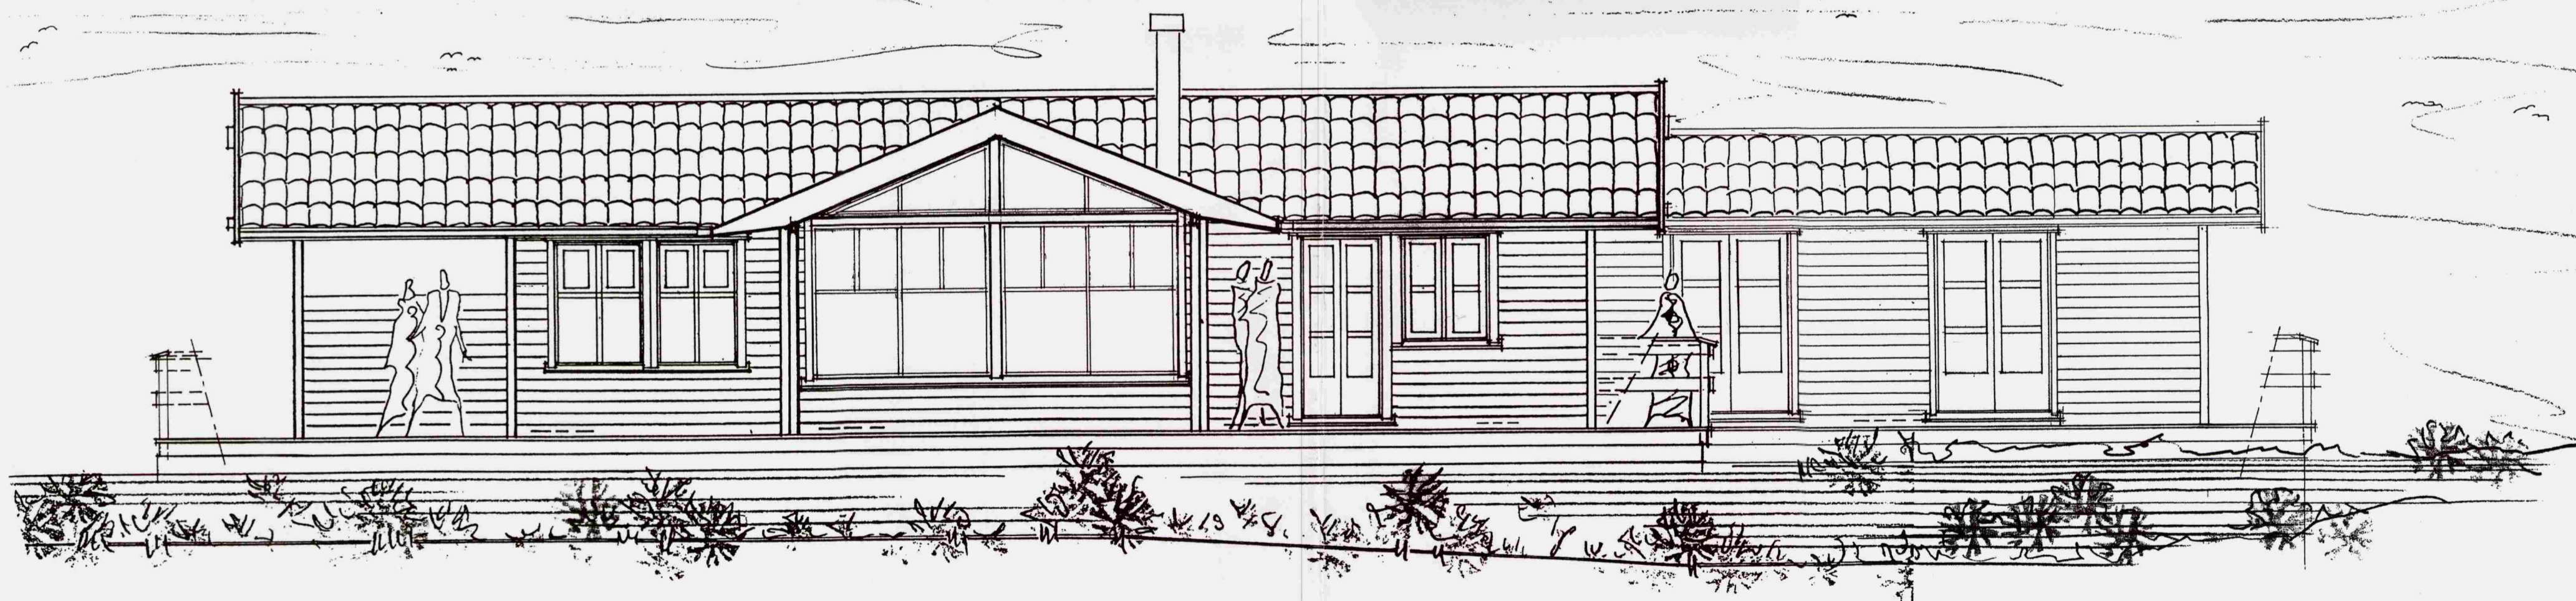

SÚÐ - VESTUR

Verkefni: SUMARHÚS Í LANDI HESTS NR: 91	Teikn.	Teikni. nr.
ÚTLIT 1 : 50	Dags. SEPT. 2005	104/15
GRÍMSNESHREPPUR	e-mail: robert@arkoteiknistofa.is	

ARKO TEIKNISTOFA Langholti vegi 109 · 104 Rvk. · Sími: 588-2500 · GSM: 894-6565 · Fax: 588-2501

Jón Róbert Karlsson · KT: 020141-3449 14/3 06 Jón Róbert

Br.