
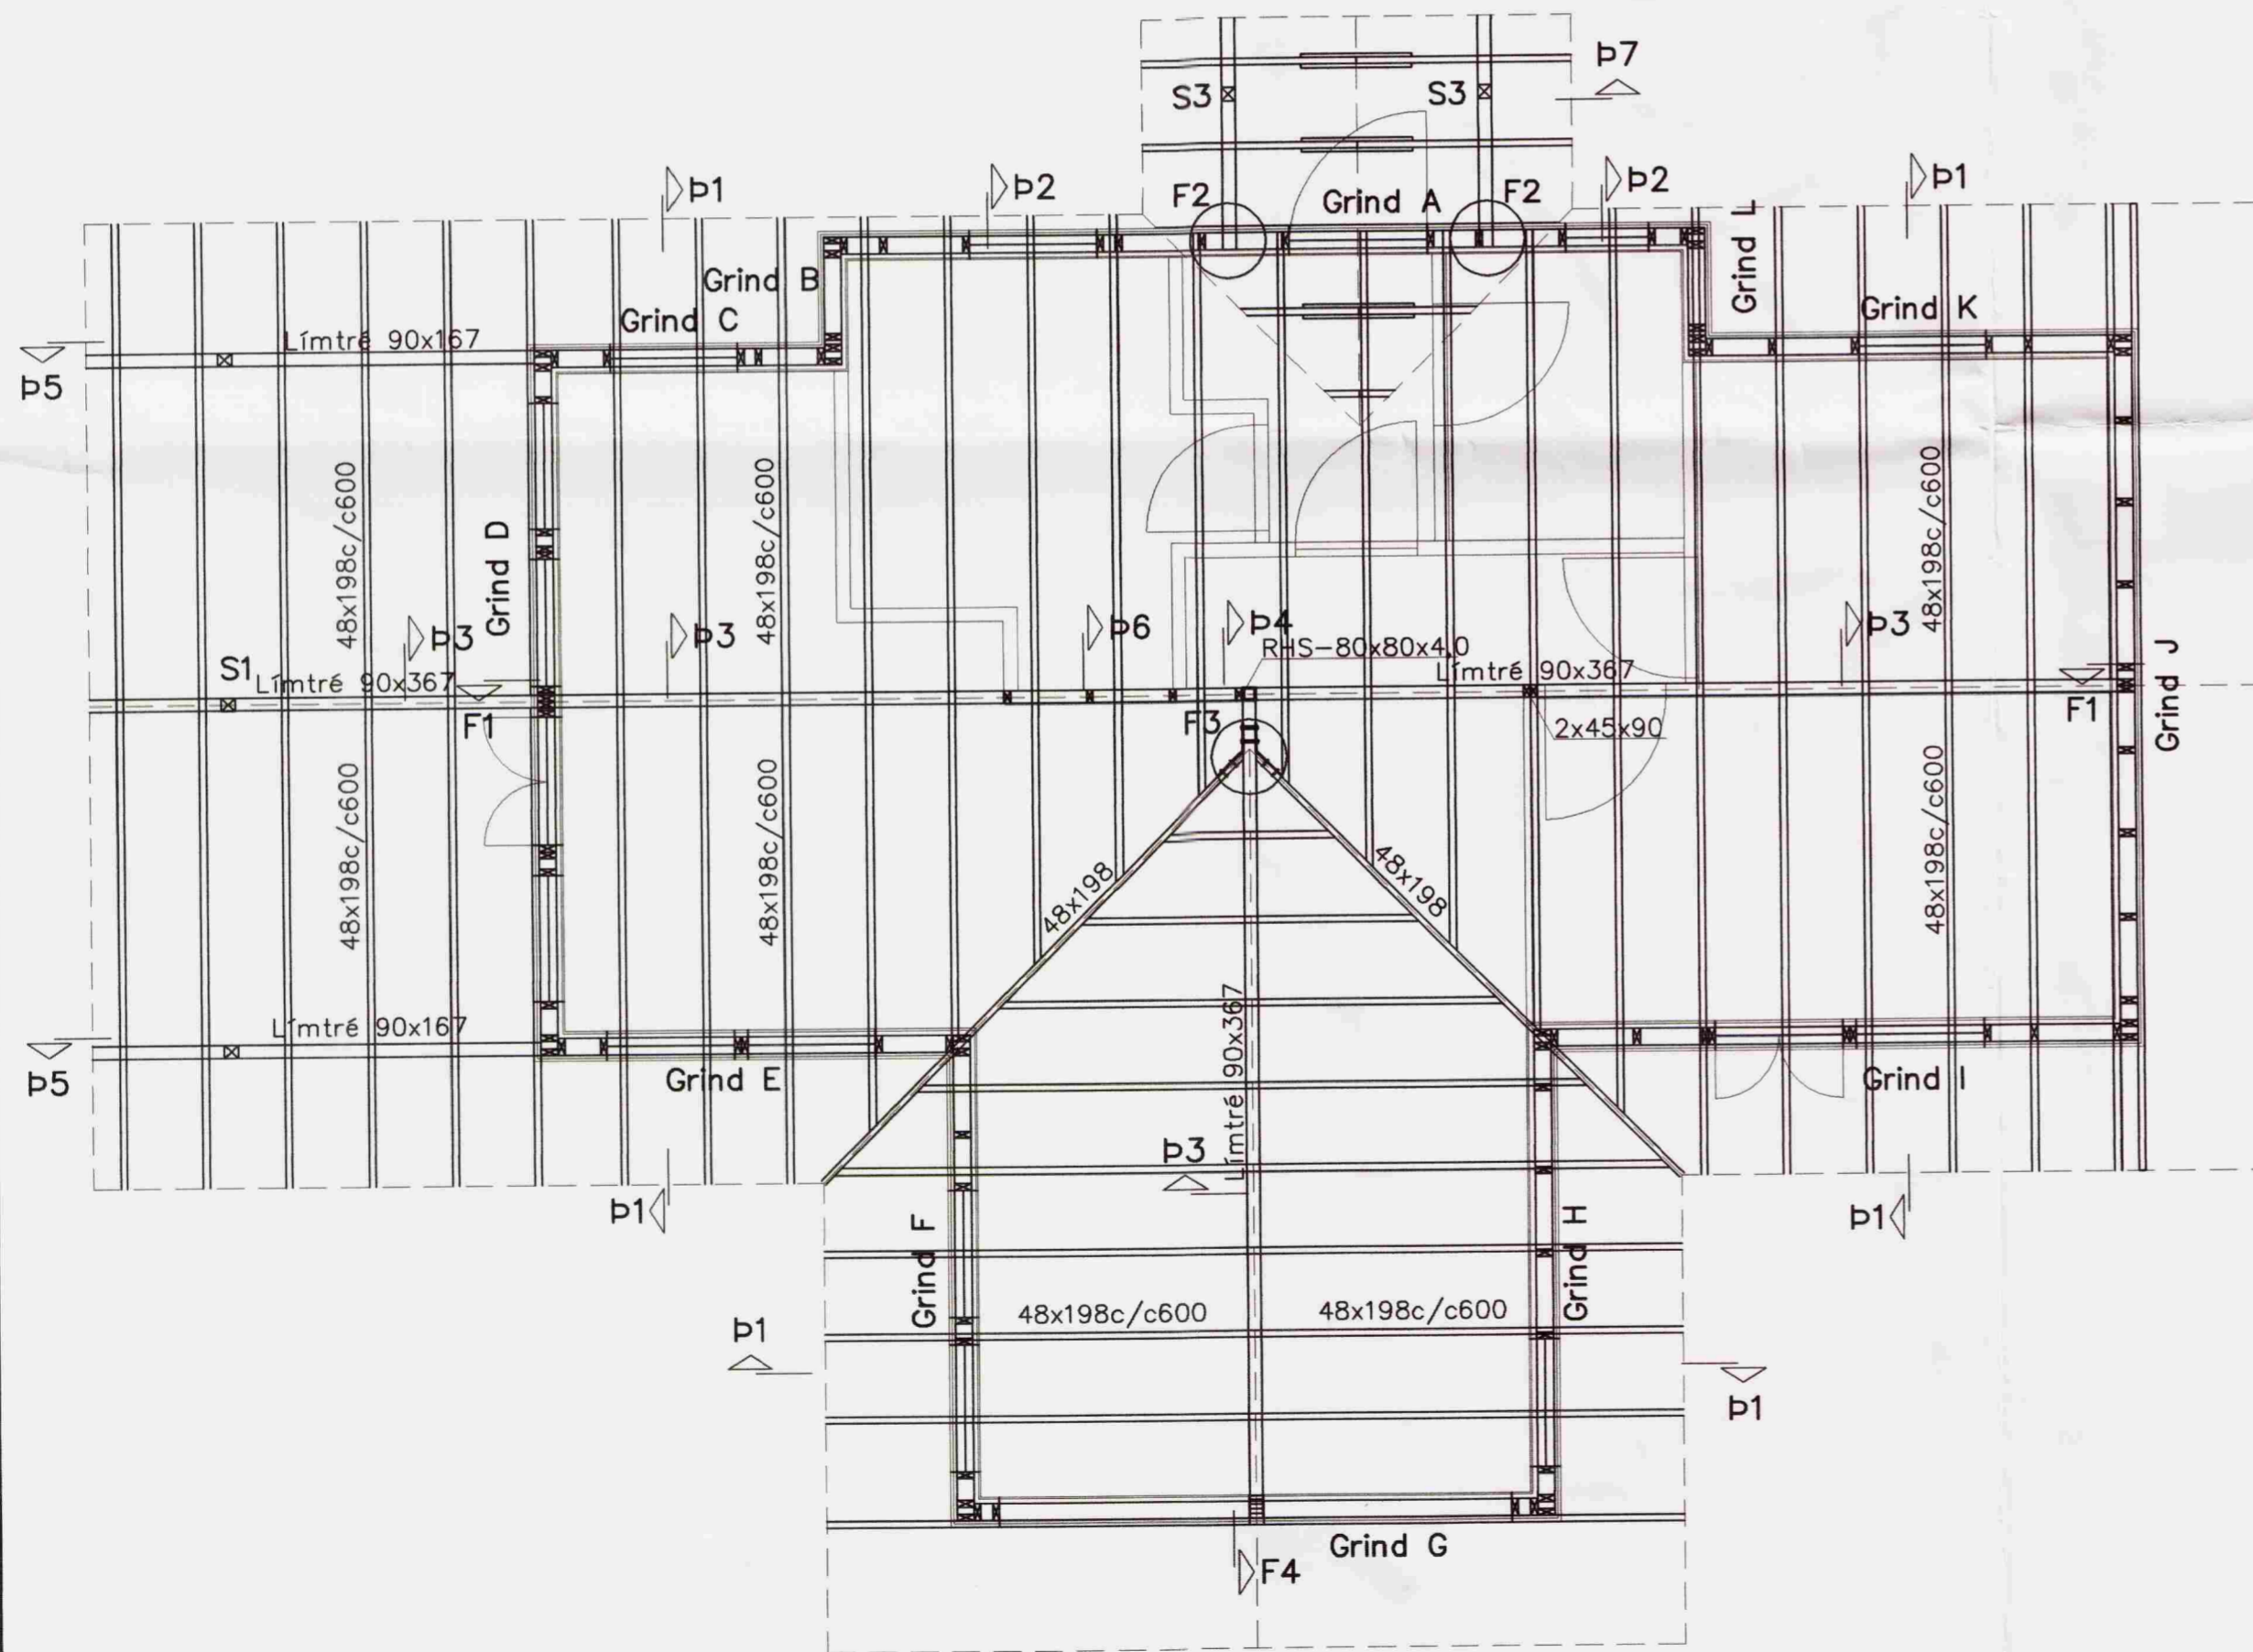


GRUNNMYND 1:50

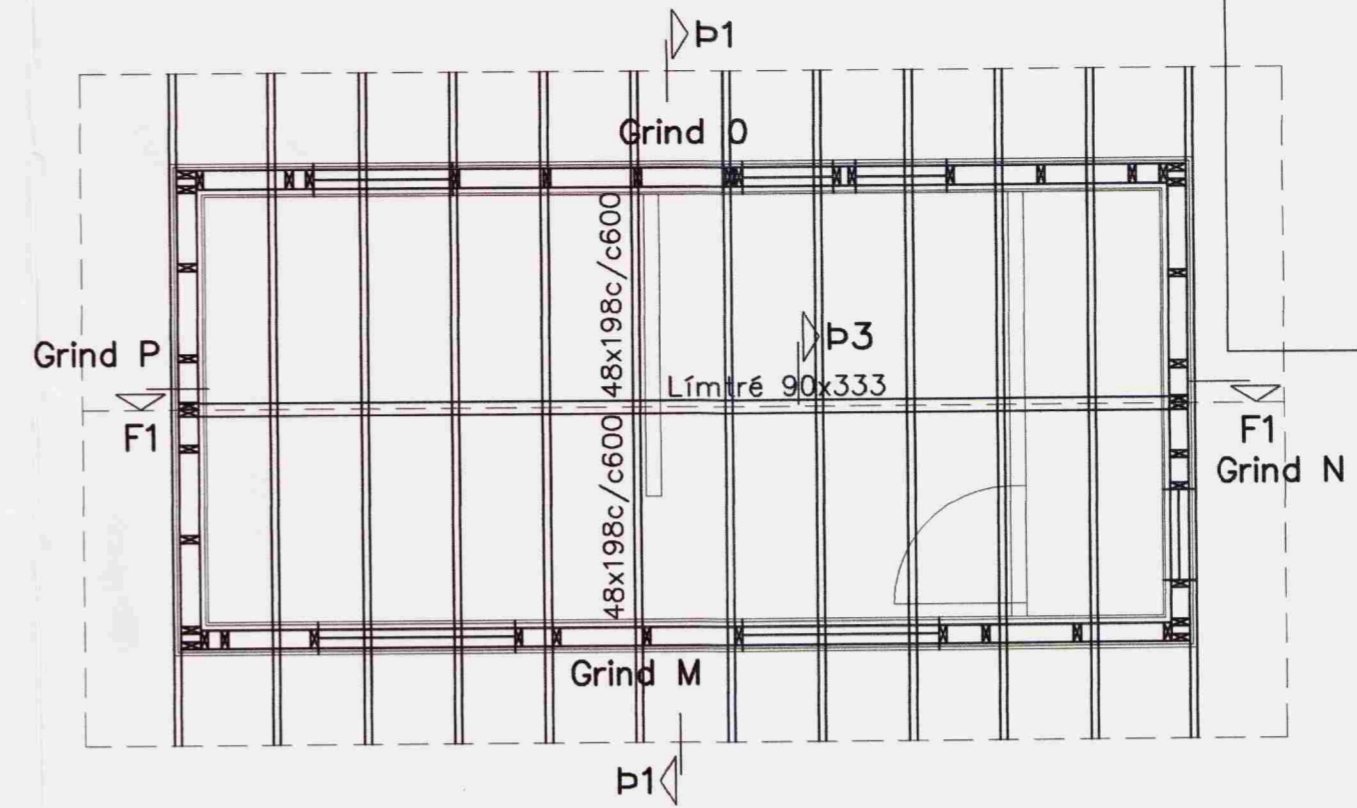

Breytingar			SUMARHÚS Í LANDI HESTS 91	H BS   T HS   S
Nr.	Dags.	Nafn		
			Verkfræðistofa Þráinn & Benedikt Laugavegi 178, 105 Rvk. Sími: 553 1770, 568 7775, Fax: 568-7701 Netfang: verkfraedistofa@verkfraedistofa.is	M 1:50 Nr. B101
			Burðarvirki veggir og Þak	Dags. jan '06 080149-3609