



Saunaklefi

skv 1:20

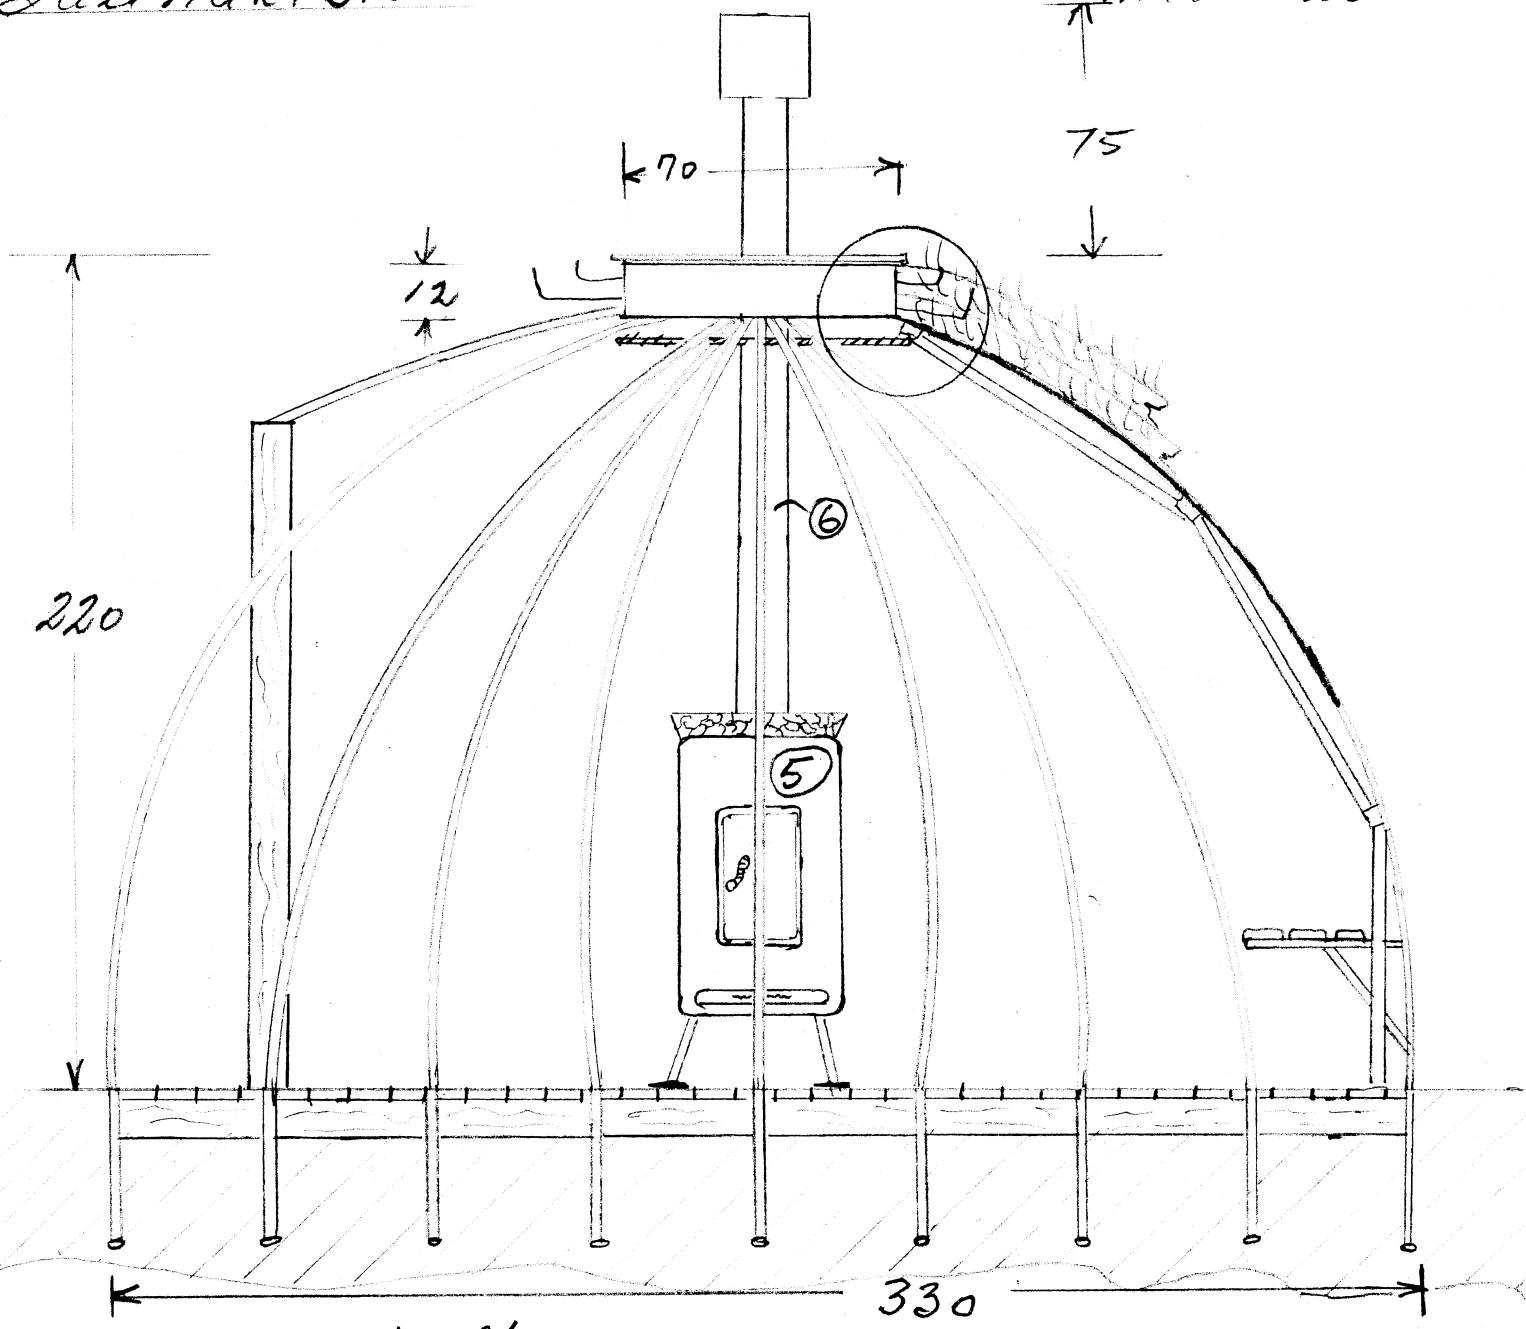

- 1 Tvöfalt torflag
- 2. Grenipanill
- 3 Alplata 65cm \varnothing (gölfplöturdrú 4/6)
- 4. Stálplata 75cm \varnothing
- 5. Vidorofn stáli 75x44cm
- 6. Reykrör 5" stálrör

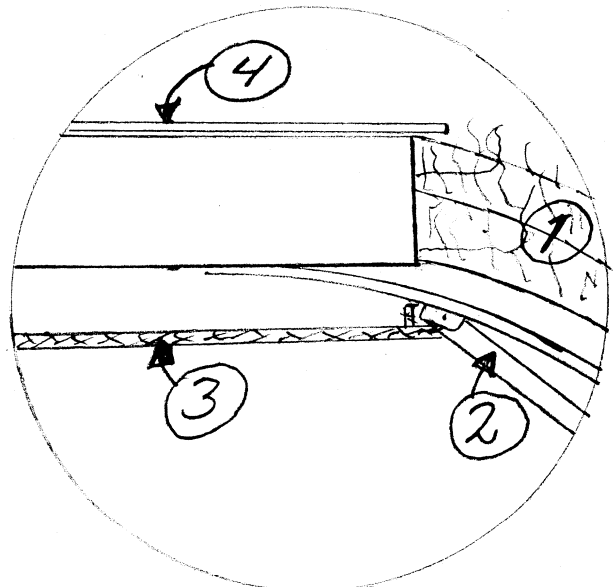

Samp. 18/7 2002
 BYGGINGARFULLTRÚI
 GRÍMSNES OG GRABNINGSHREPPS
 Hinn Látni

15/7 02 Sæddi Beren